



SECTION 5

Township 78-North; Range 2
EAST OF THE FIFTH PRINCIPAL MERIDIAN
SCOTT COUNTY, IOWA
BLUE GRASS TOWNSHIP

SCALE IN CHAINS

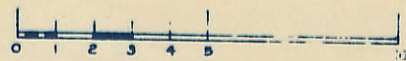


SCALE IN FEET

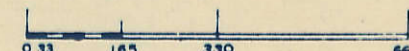

Transfer Page 36

NORTH

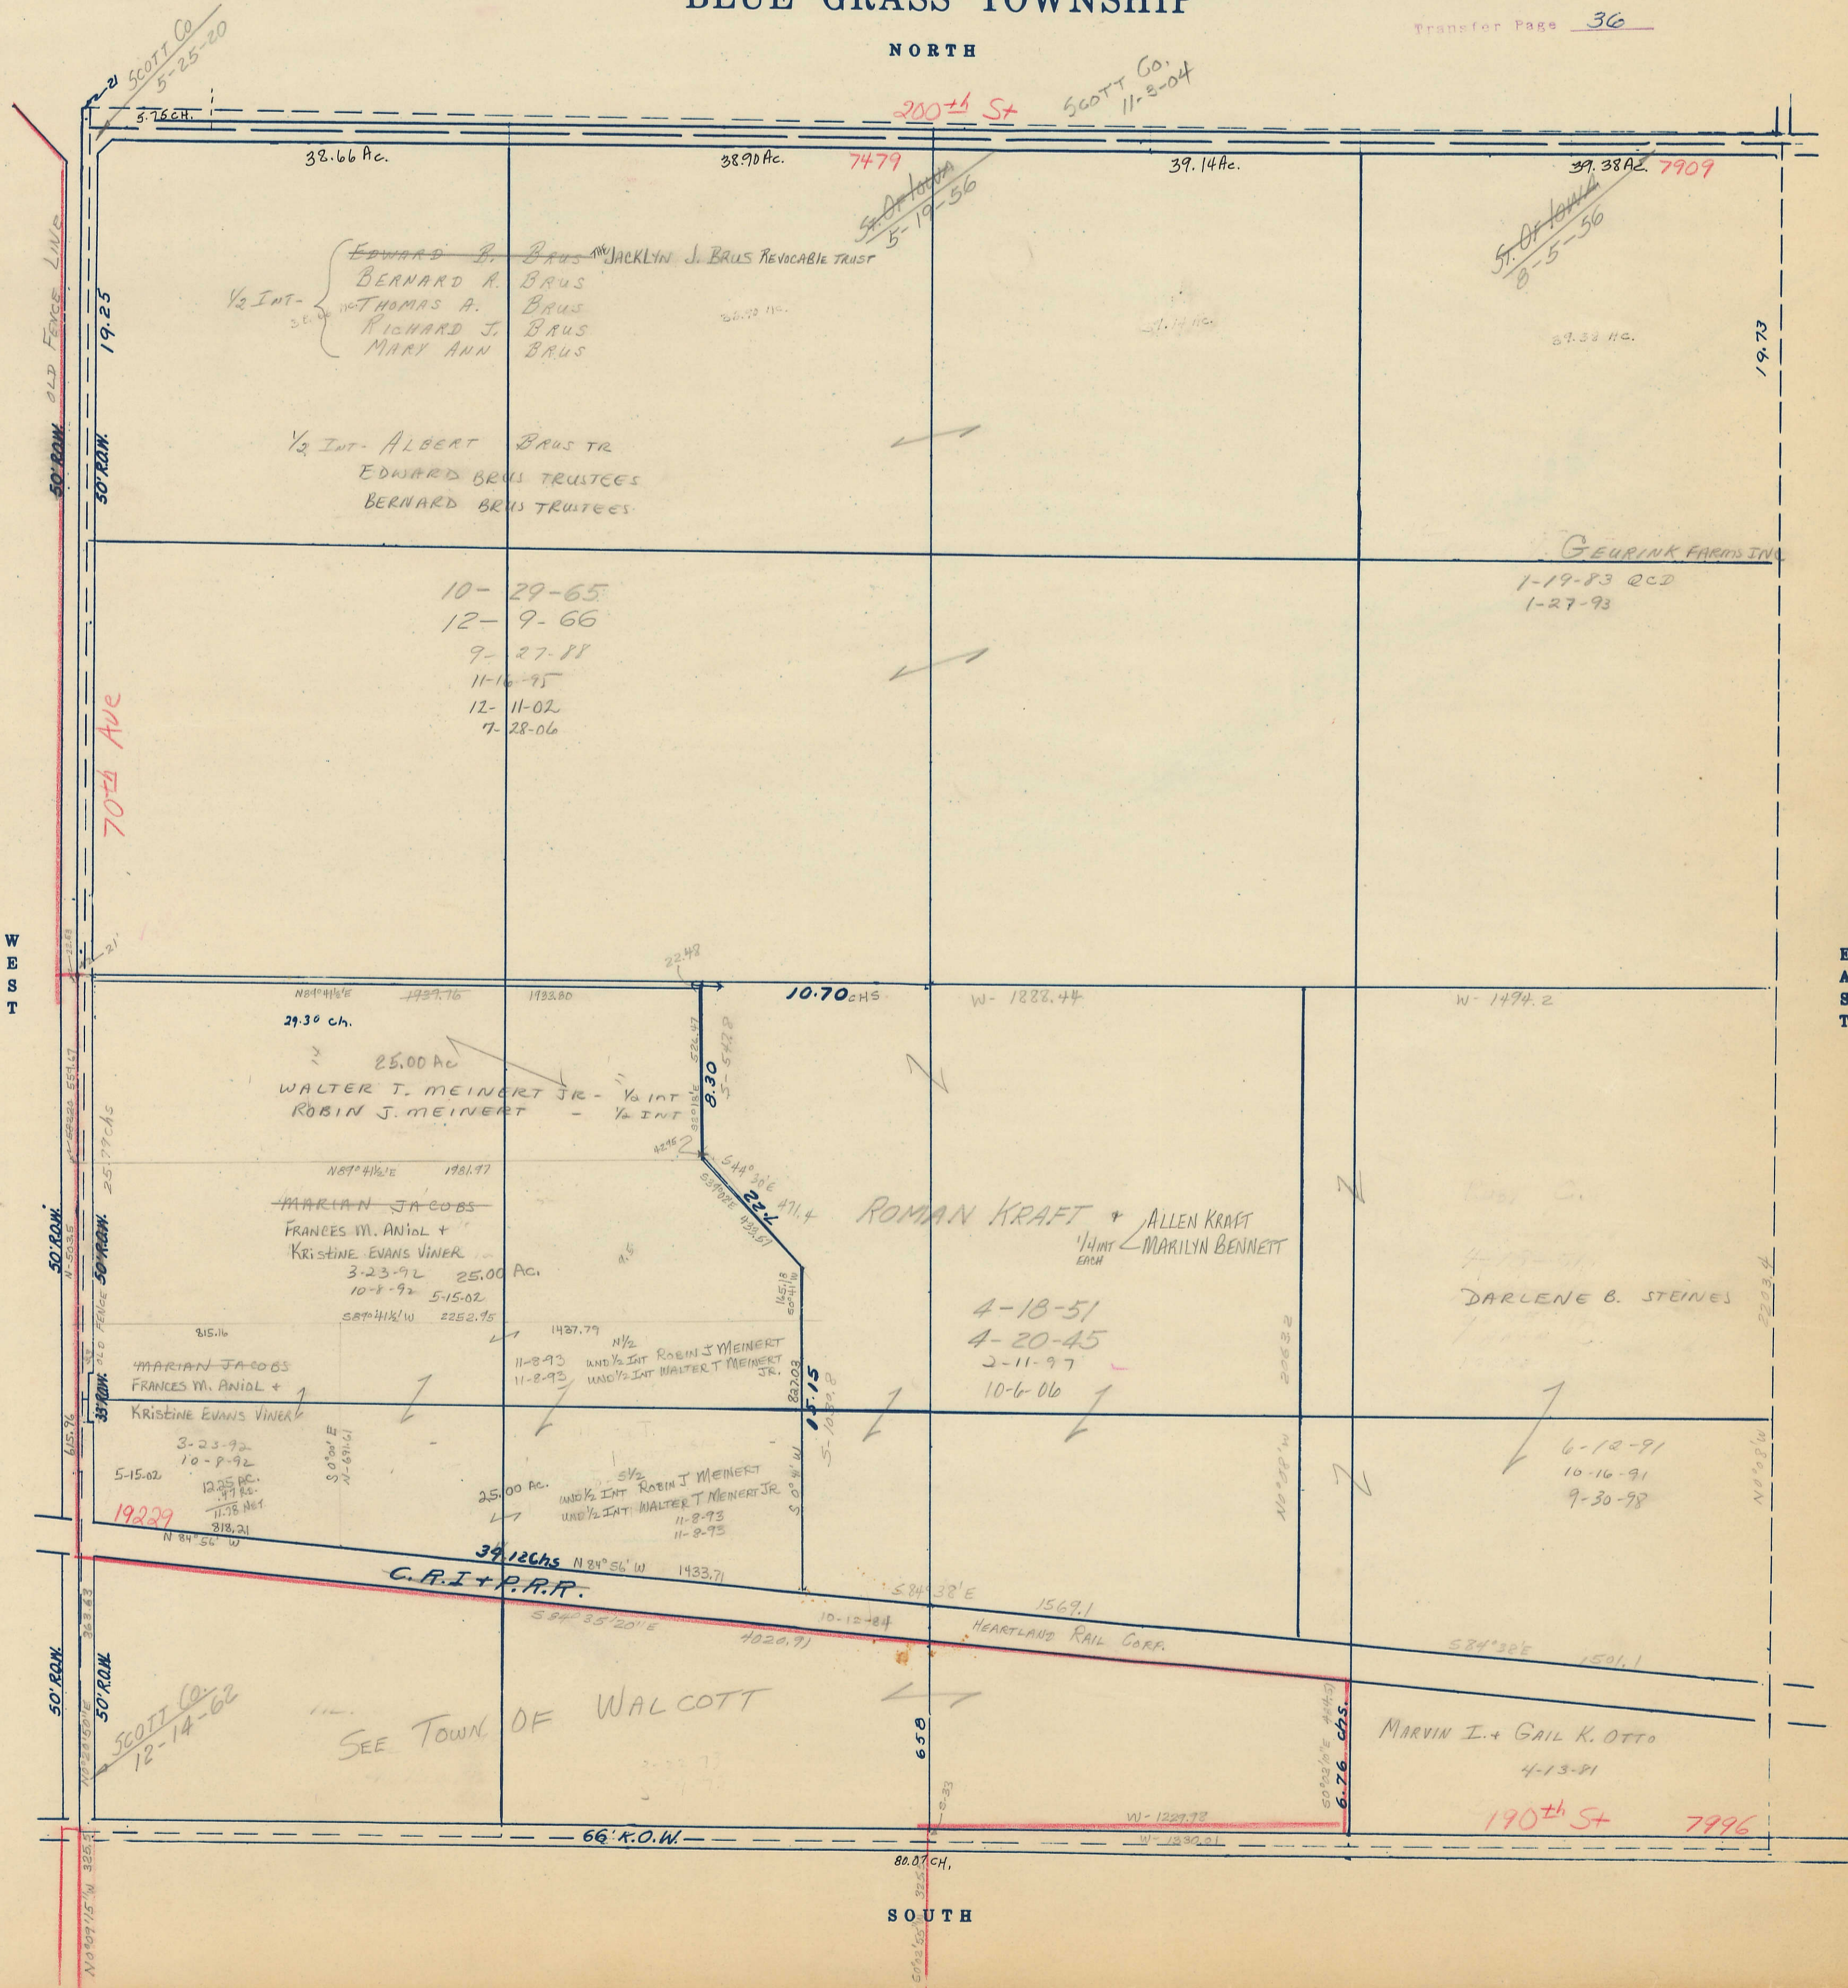

SOUTH