
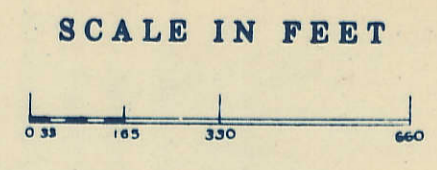


SECTION 6

Township 78-North; Range 2
EAST OF THE FIFTH PRINCIPAL MERIDIAN
SCOTT COUNTY, IOWA
BLUE GRASS TOWNSHIP

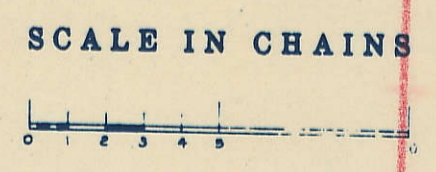

Transfer Page 37

NORTH

River to River Road

SCOTT Co. 11-3-04

ST. ANTONIA 9-26-56

ST. ANTONIA 5-23-56

ST. ANTONIA 6-25-56


SCOTT Co. 8-30-62

SCOTT Co. 5-29-62

WALCOTT TOWNSHIP
OF

WEST

EAST

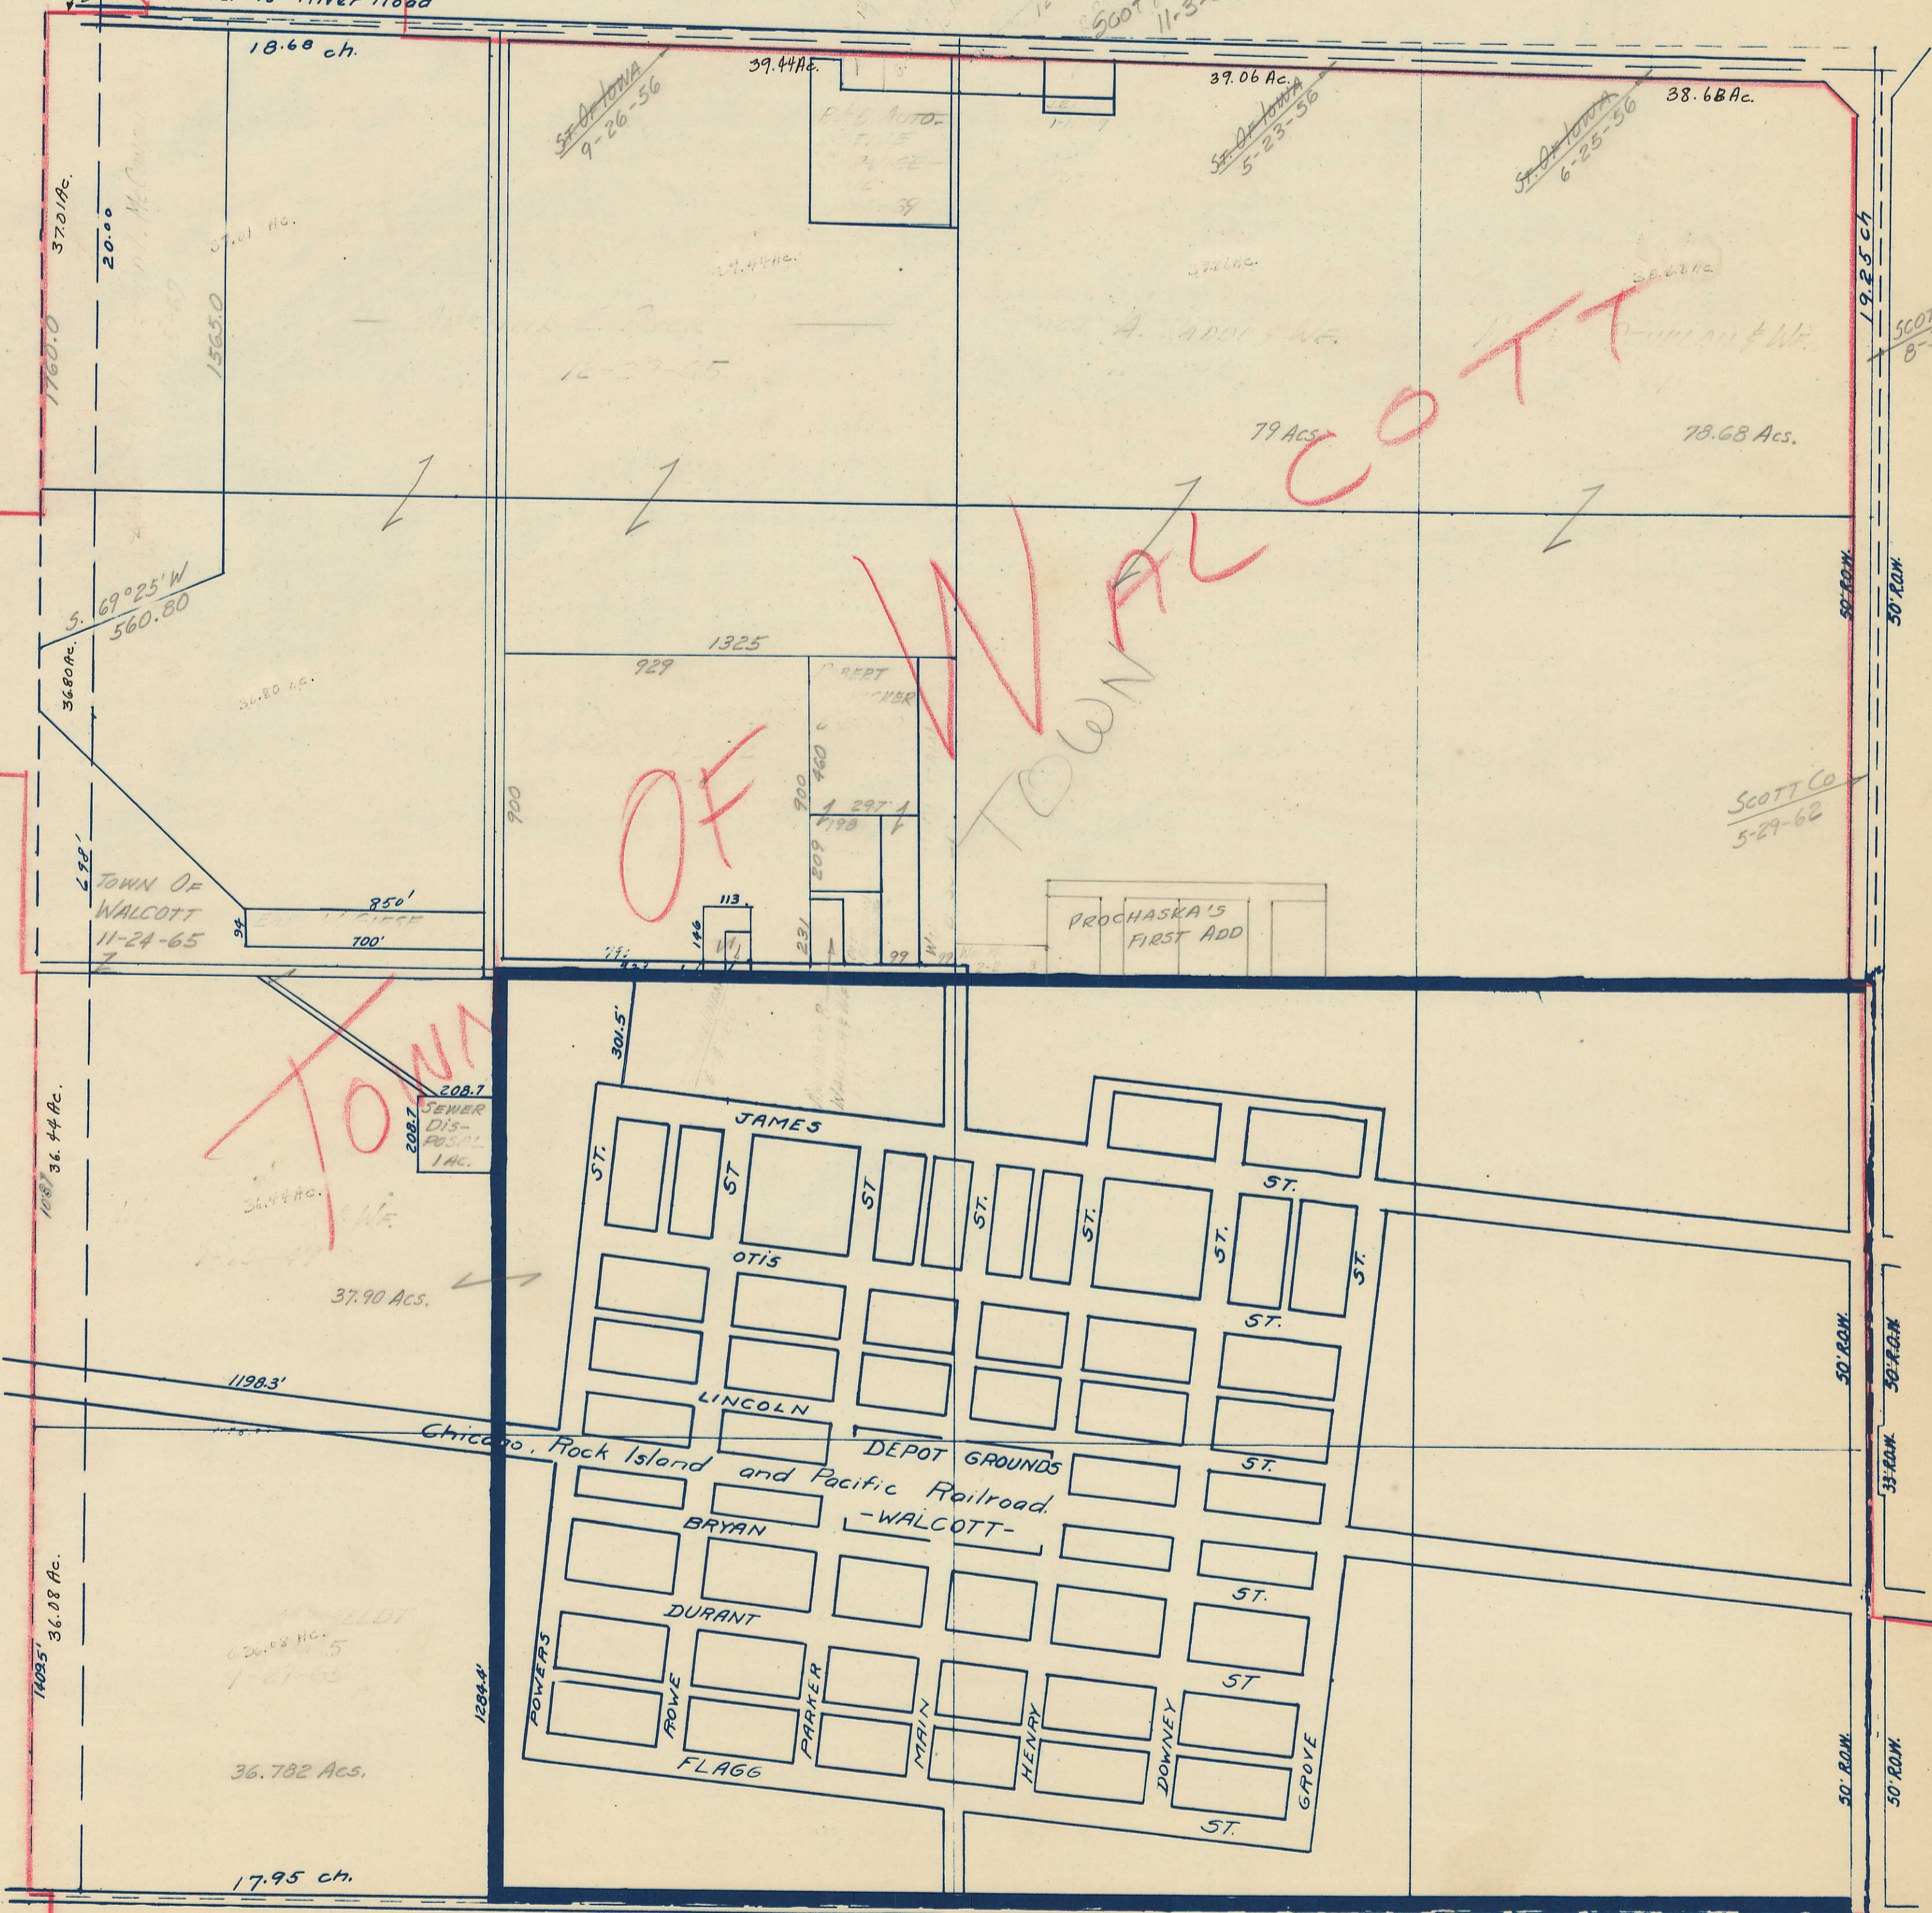

See Large Scale Map for Walcott

SOUTH