

SECTION 7

Township 78-North; Range 2

EAST OF THE FIFTH PRINCIPAL MERIDIAN

SCOTT COUNTY, IOWA


BLUE GRASS TOWNSHIP

NORTH

SCALE IN CHAINS




SCALE IN FEET

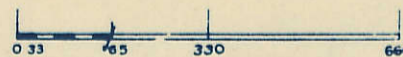

Transfer Page 38

ANNEX. 6-17-63

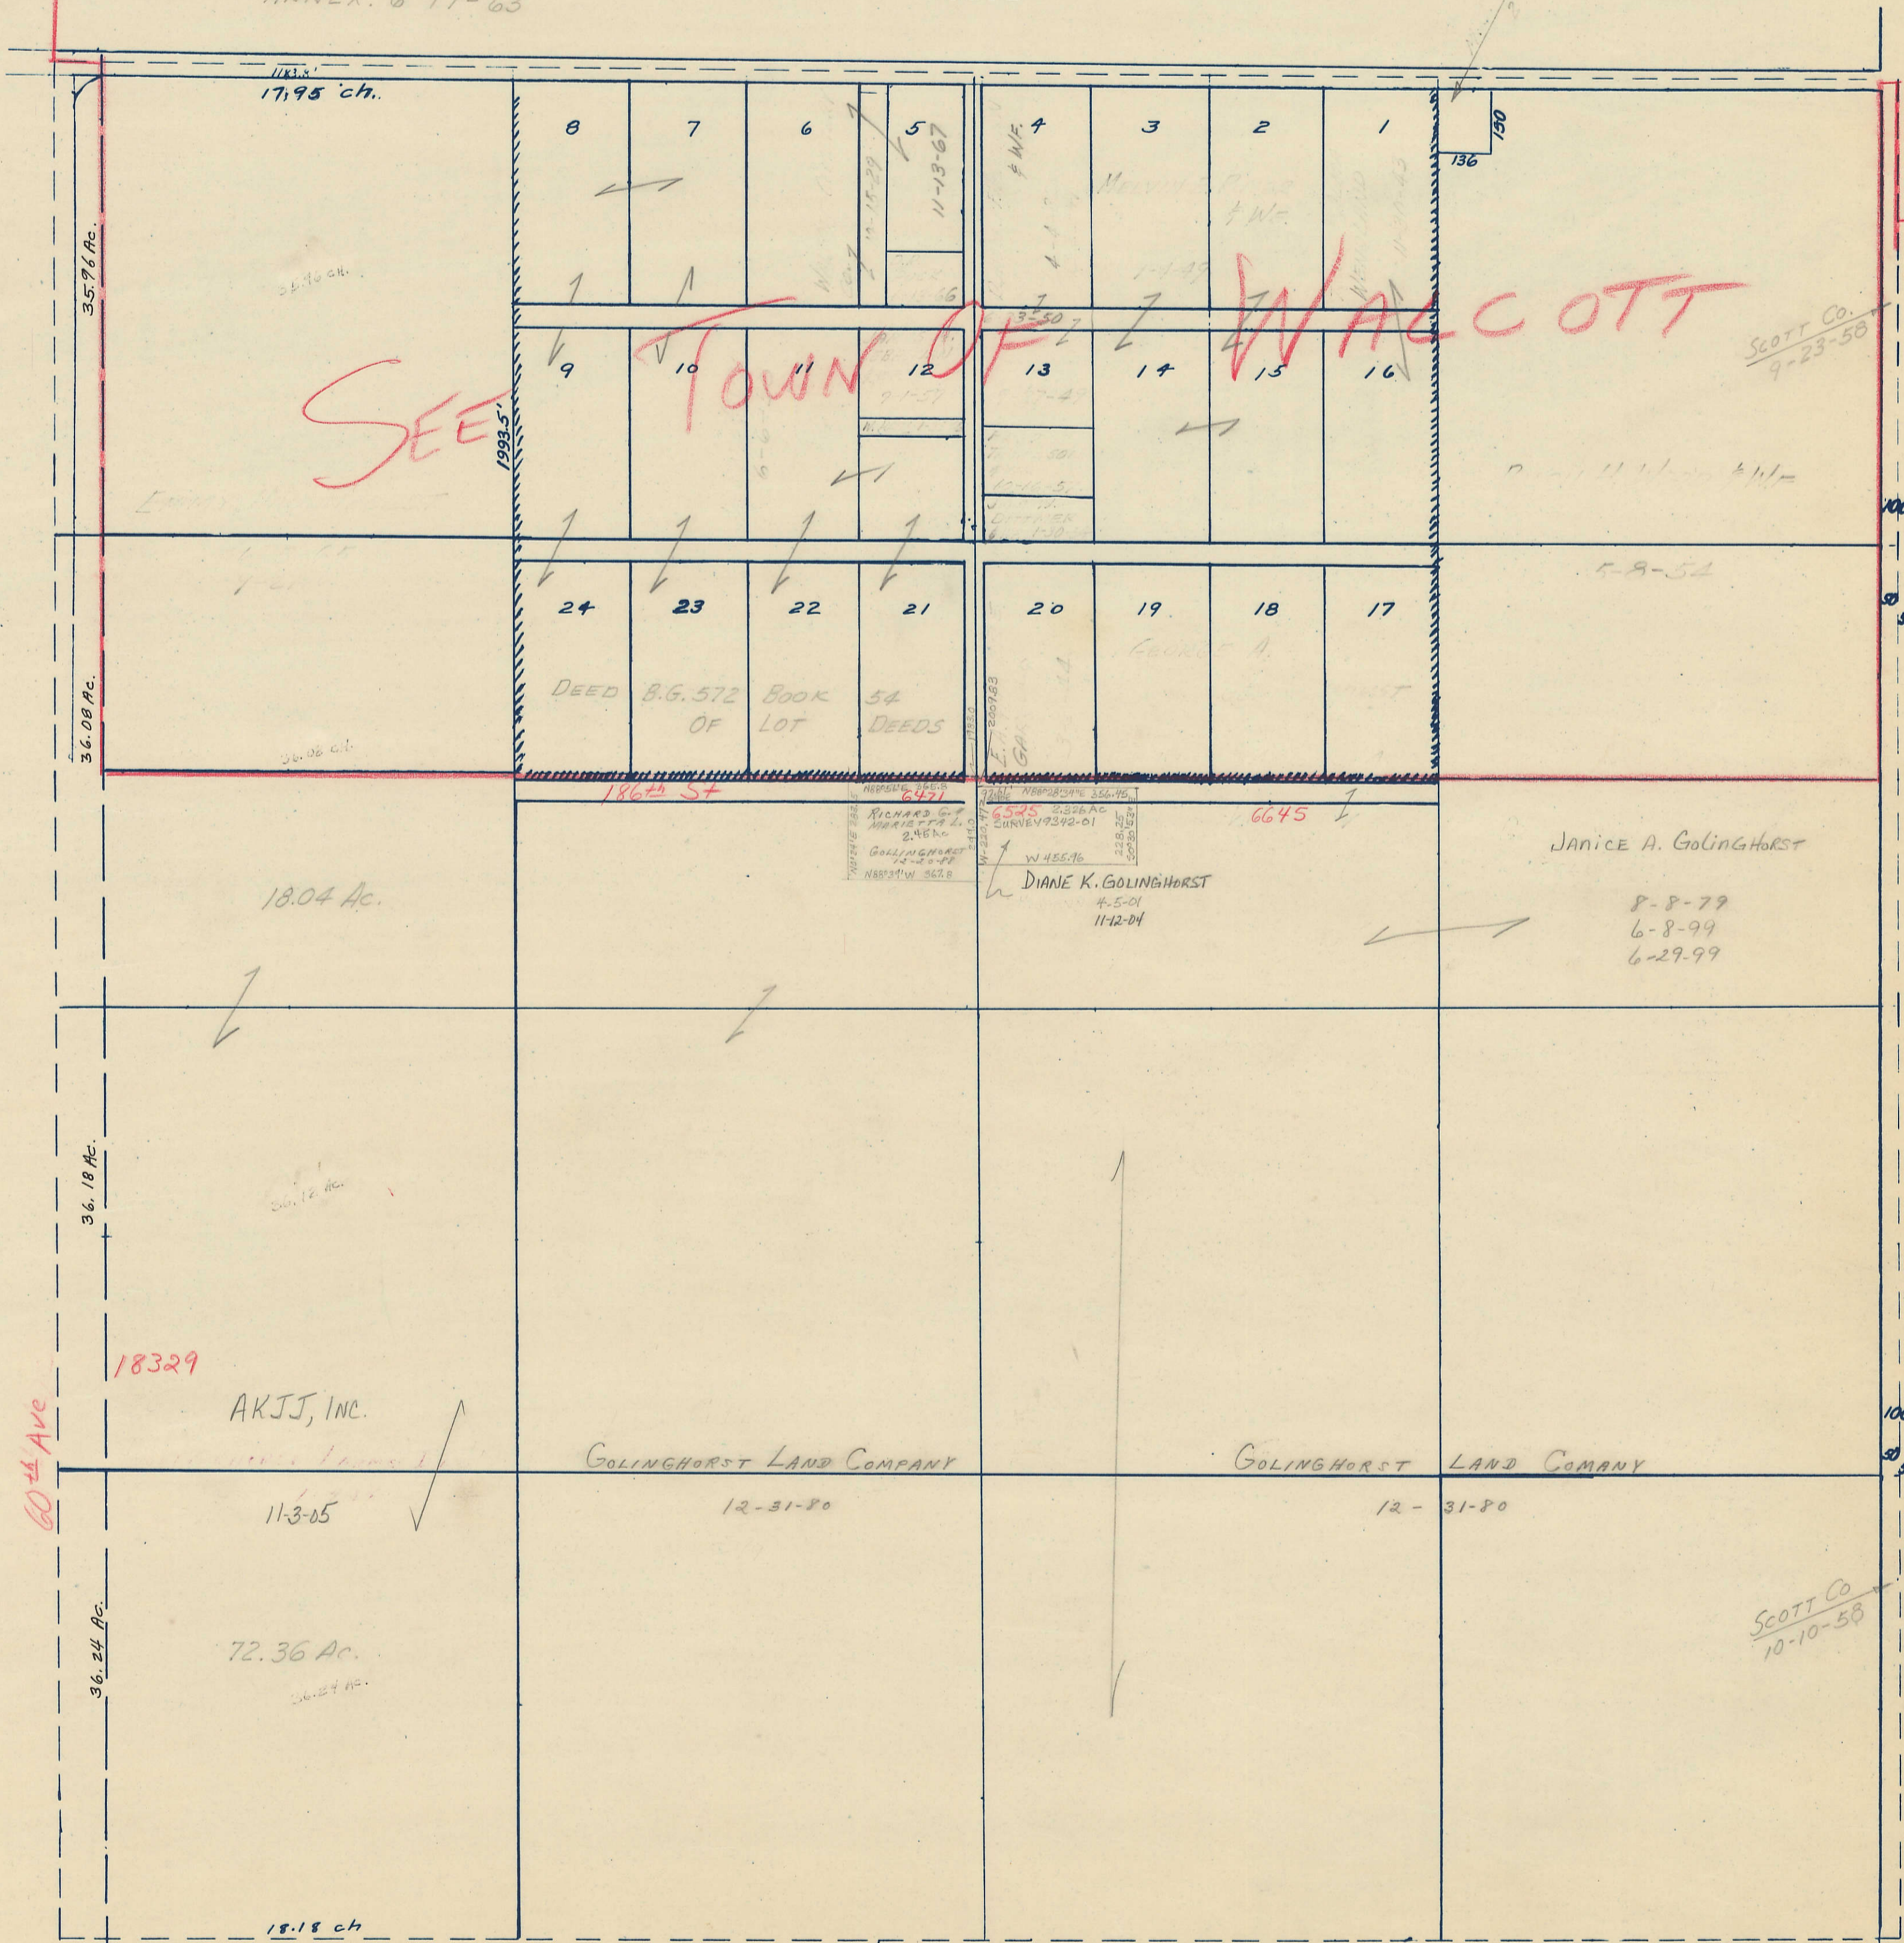

WEST

EAST

SOUTH