


SECTION
8

Township 78-North; Range 2


EAST OF THE FIFTH PRINCIPAL MERIDIAN

SCOTT COUNTY, IOWA
BLUE GRASS TOWNSHIP

SCALE IN CHAINS

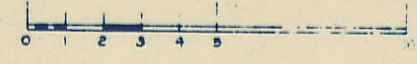


SCALE IN FEET

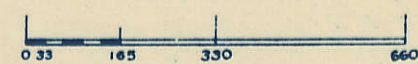

Transfer Page 39

NORTH

SOUTH

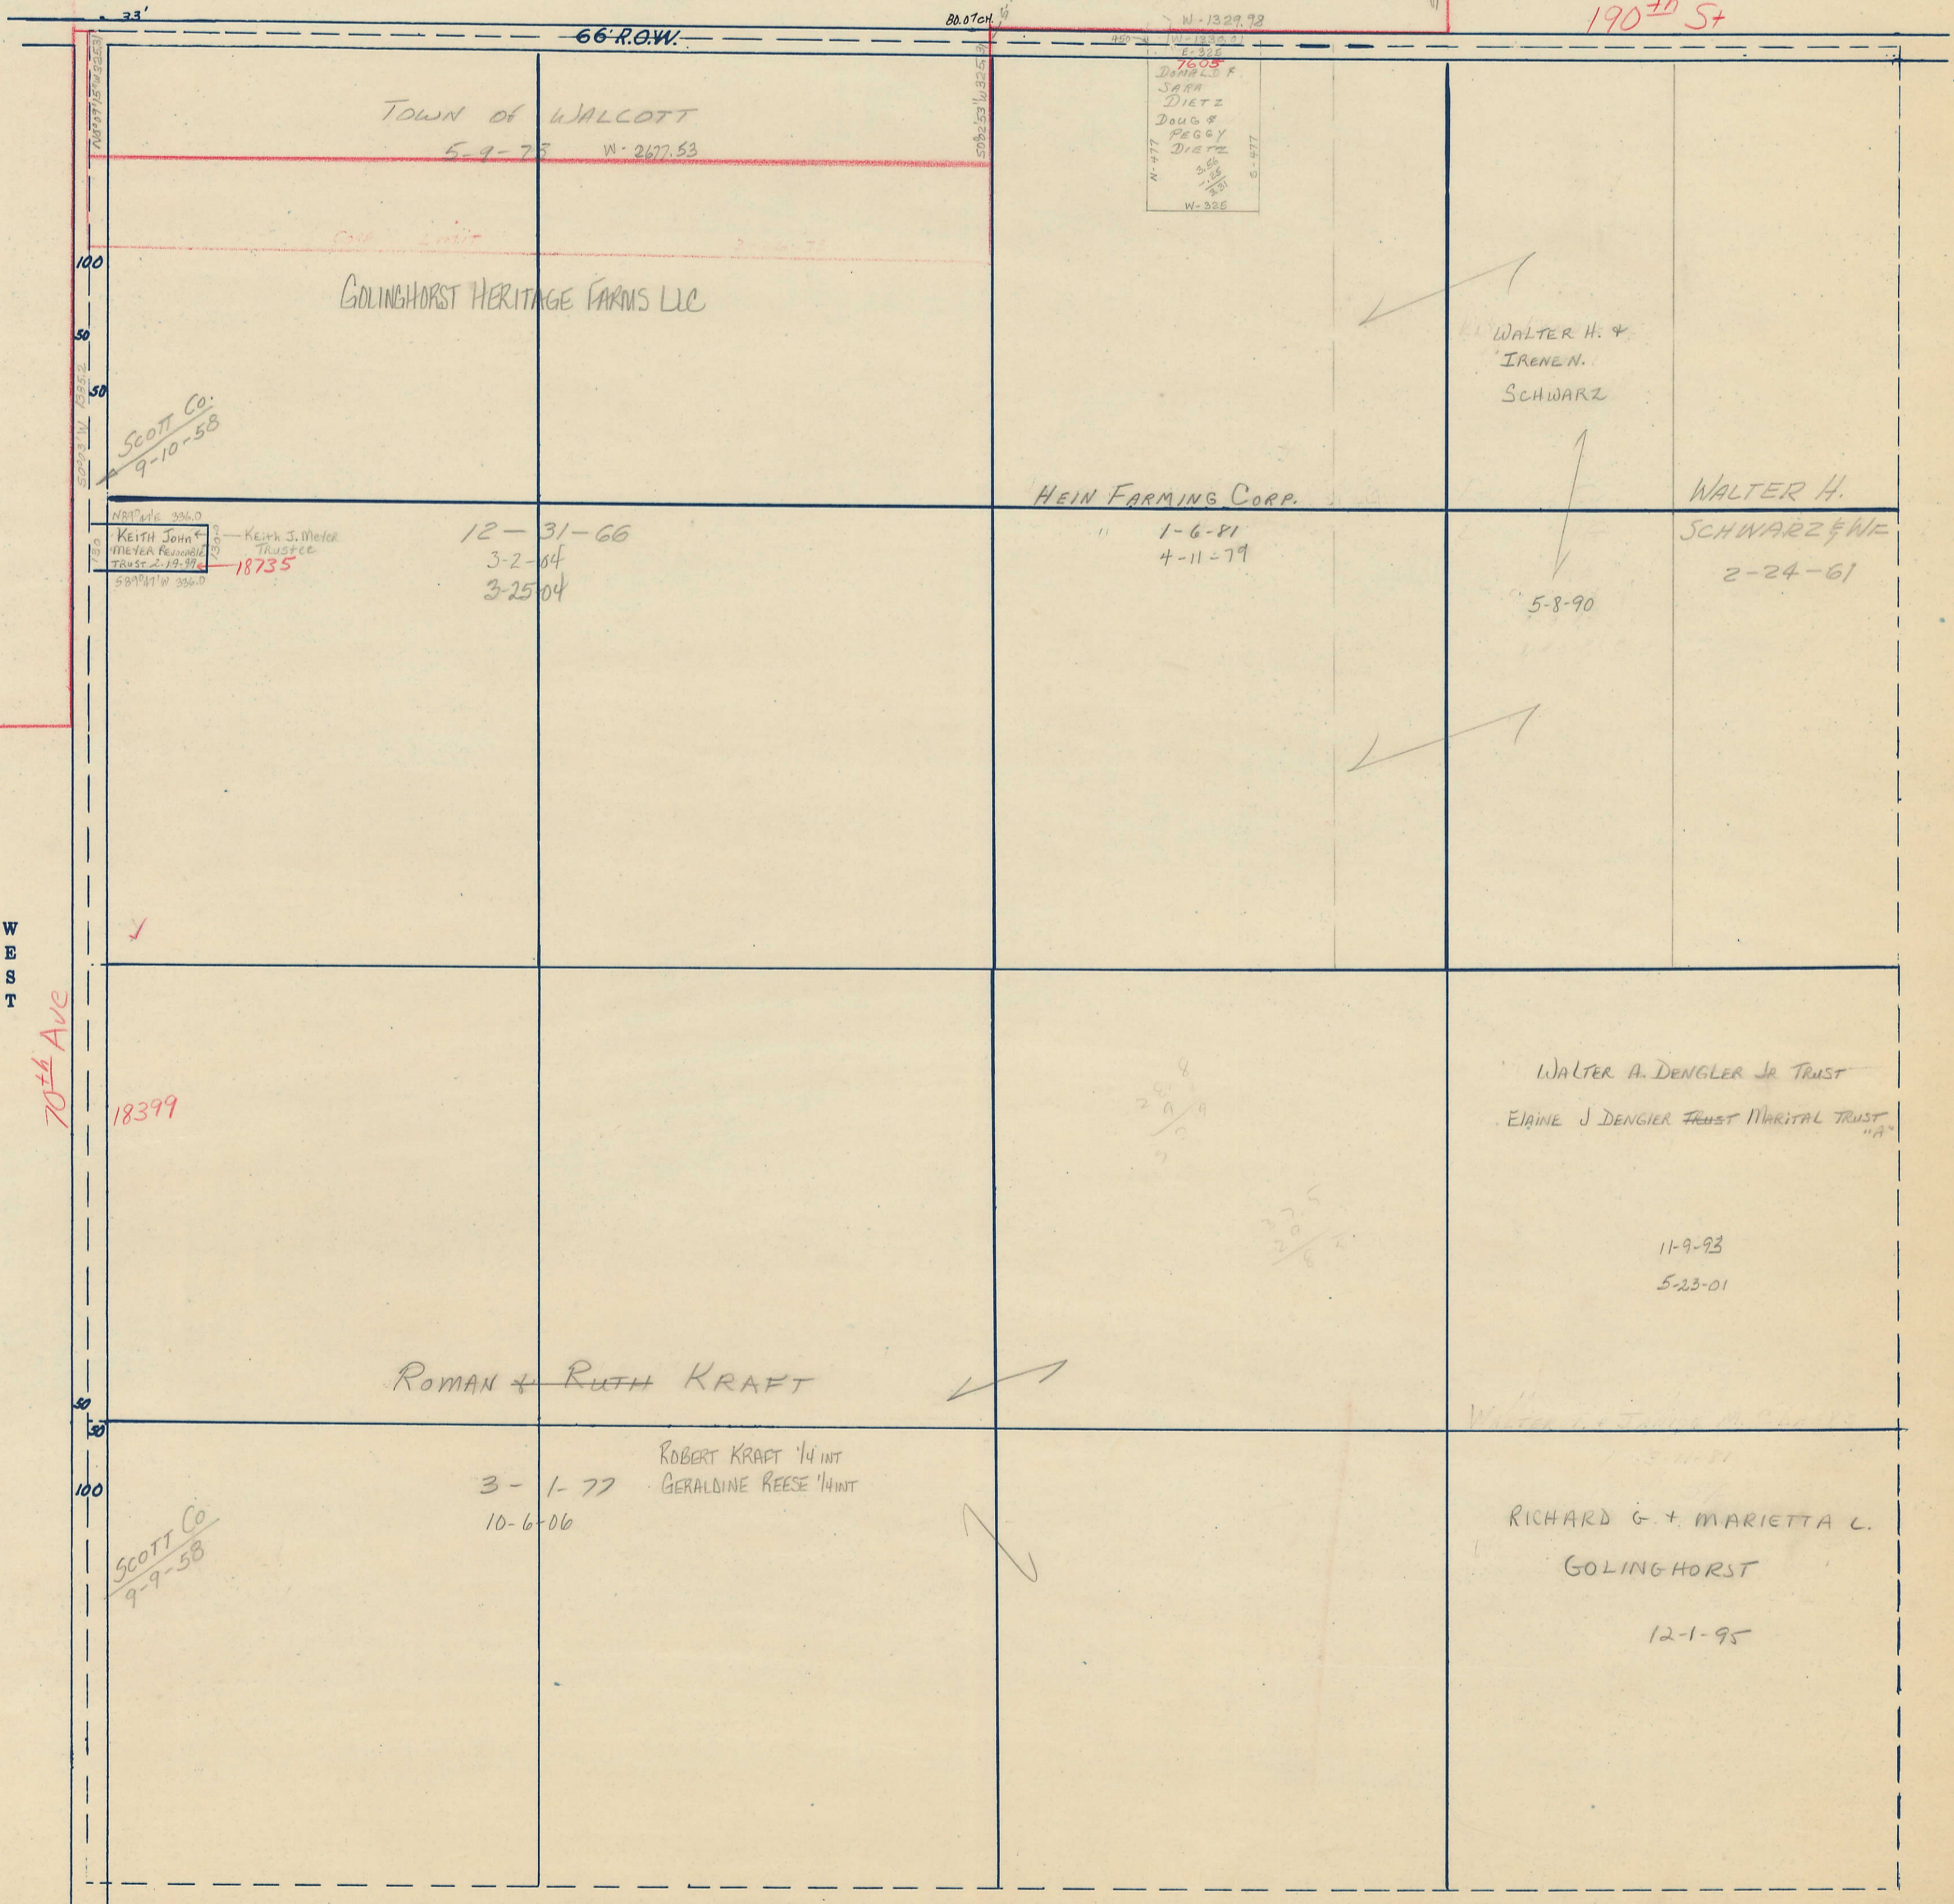

SCOTT Co.
9-10-58

NR 2nd 336-D
KEITH JOHN MEYER
TRUST 2-12-77
18735

12-31-66
3-2-64
3-25-64

HEIN FARMING CORP.
1-6-81
4-11-79

WALTER H. &
IRENE N.
SCHWARZ

WALTER H.
SCHWARZ & WIFE
2-24-61

WALTER A. DENGELER JR TRUST
ELAINE J DENGELER TRUST MARITAL TRUST "A"

11-9-93
5-23-01

ROMAN + RUTH KRAFT

3-1-77
10-6-06
ROBERT KRAFT 1/4 INT
GERALDINE REESE 1/4 INT

RICHARD G. + MARIETTA L.
GOLINGHORST
12-1-95

SCOTT Co.
9-9-58

70th Ave

18399

190th St

5002 1/2 W 454-57

W-1329, 72
E-325
76-35
DONALD F.
SARA
DIETZ
DOUG &
PEGGY
DIETZ
W-477
5-477
W-325

66' R.O.W.

88.07 ch

5082.53 W 325.57

100
50
50

100

WEST

EAST