

SECTION 9

Township 78-North; Range 2

EAST OF THE FIFTH PRINCIPAL MERIDIAN

SCOTT COUNTY, IOWA

BLUE GRASS TOWNSHIP

SCALE IN CHAINS




SCALE IN FEET



Transfer Page 40

SCHOOL LOT SUB. DIST. No. 7 NO TRANSFER

4-29-70 QCD To AMANDA E ILLIAN

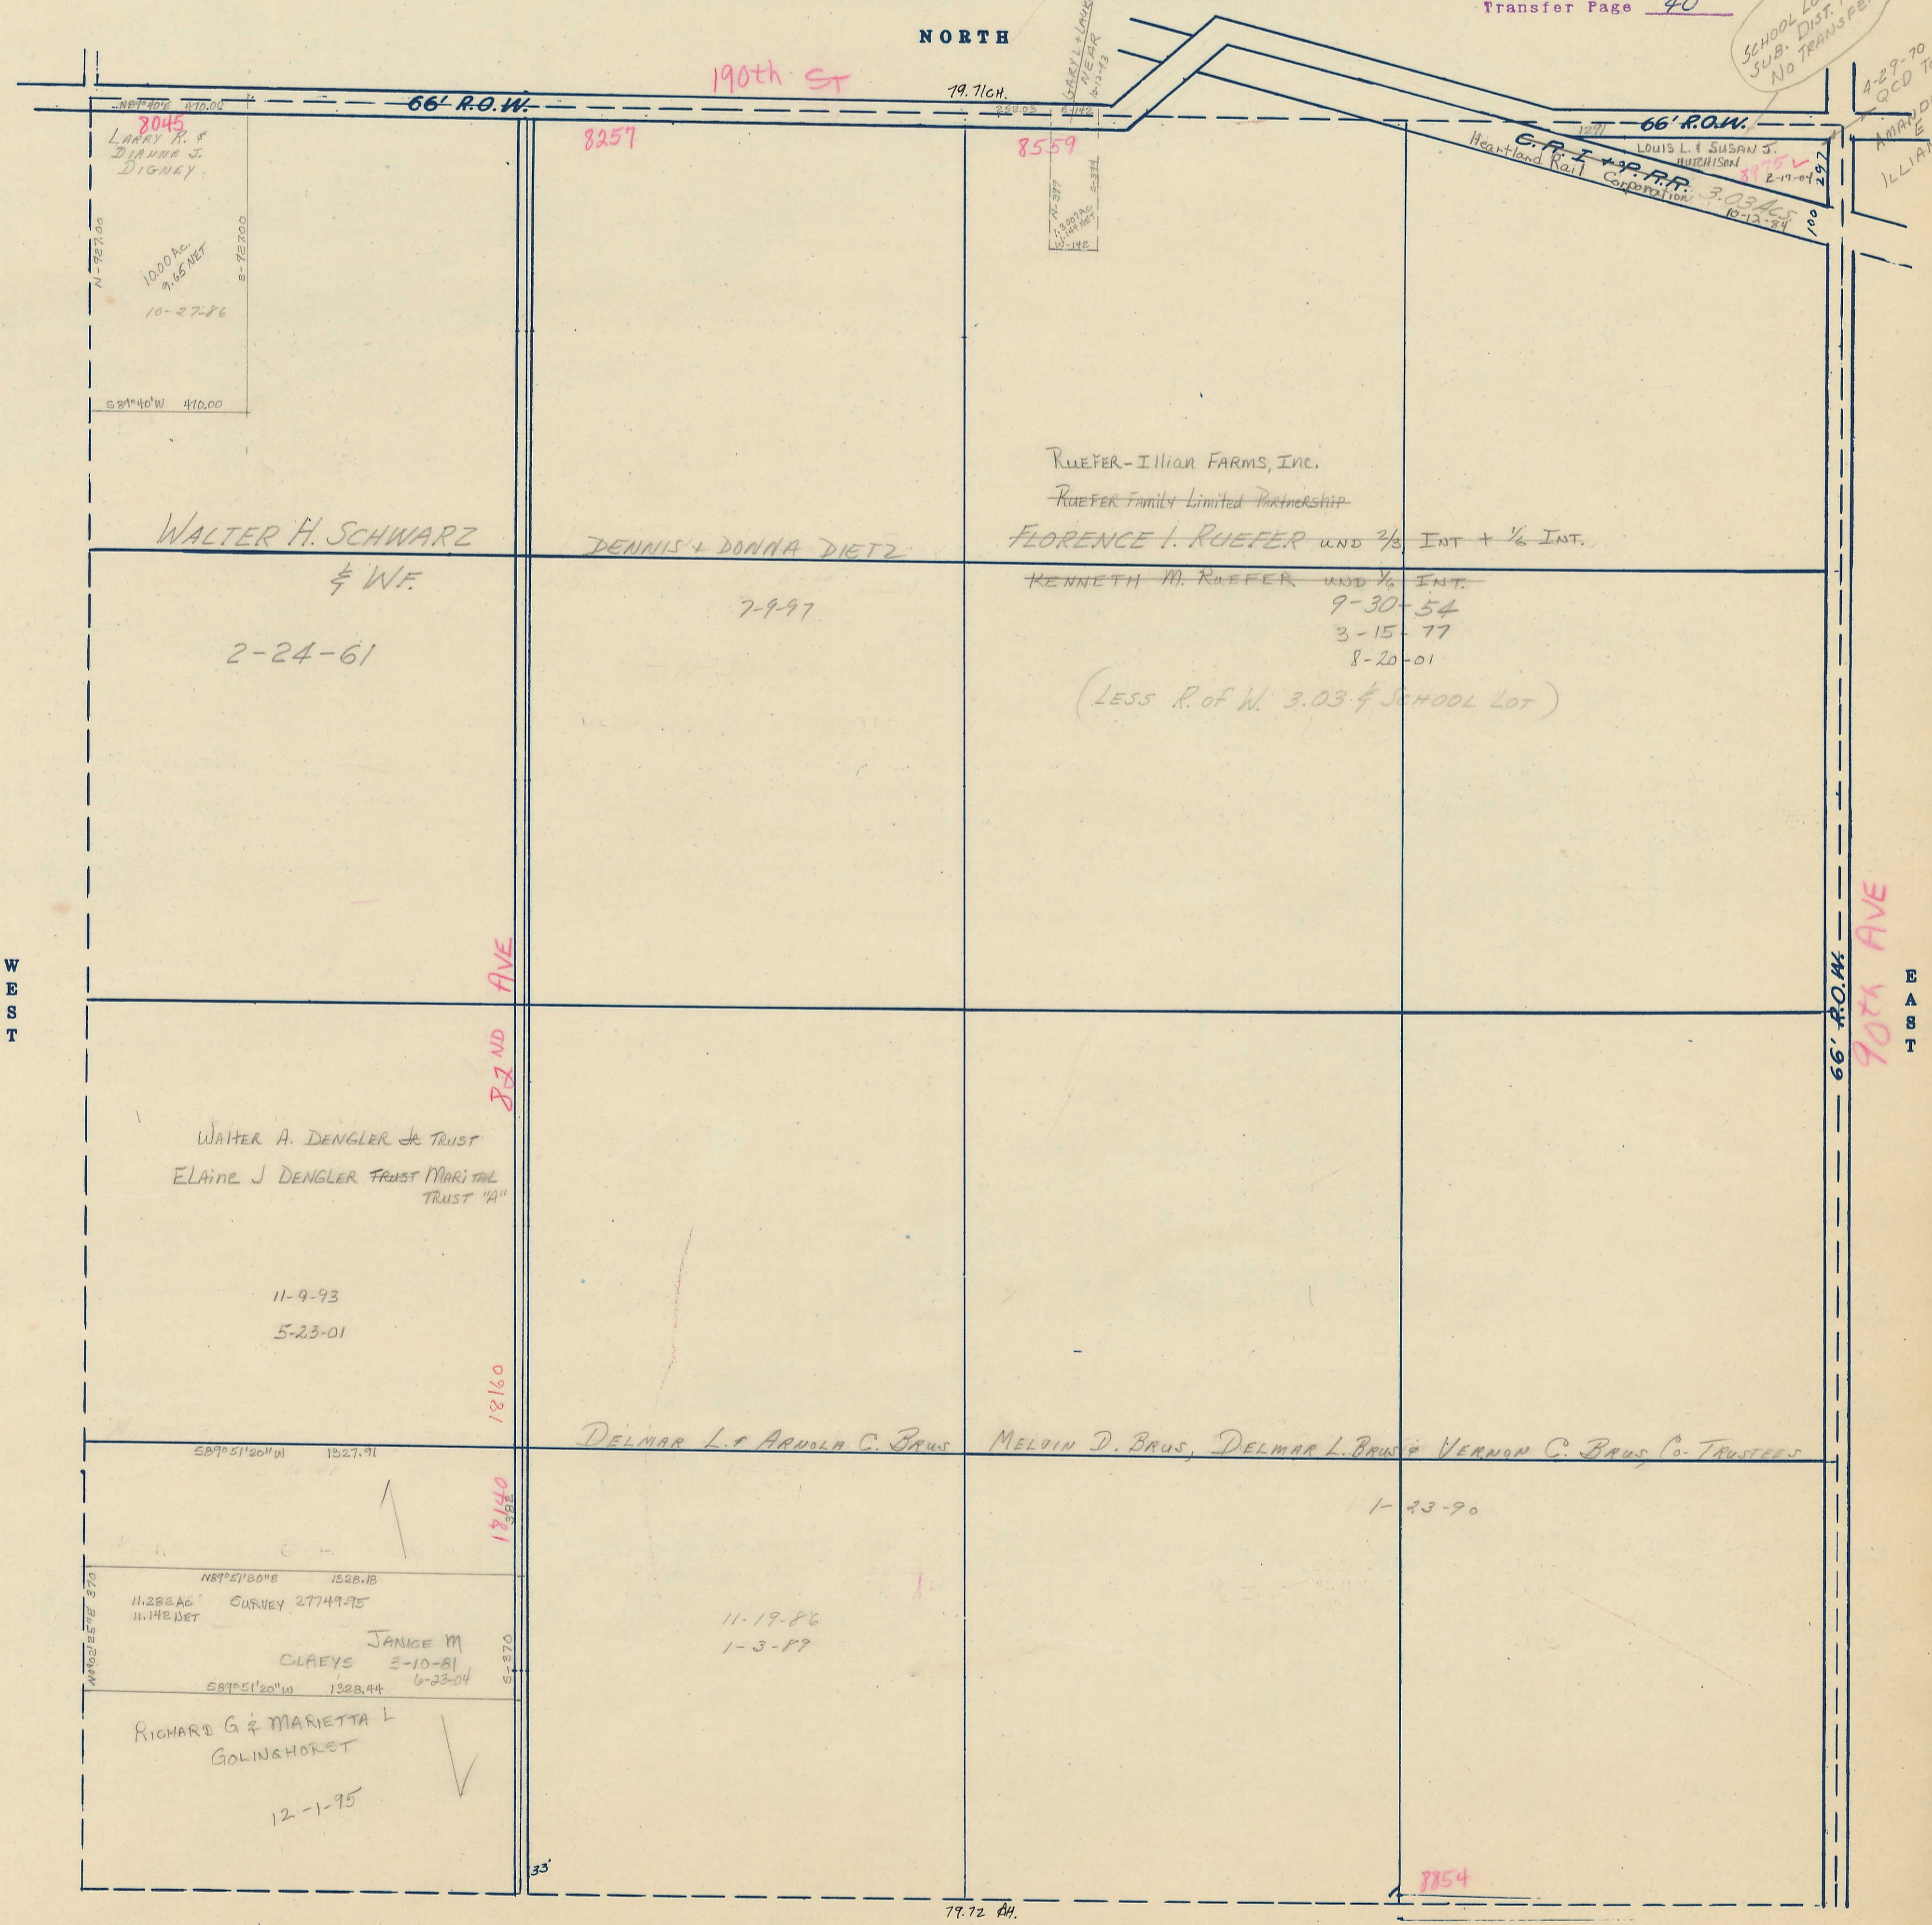

WEST

EAST

SOUTH

2045 LARRY R. & DIANNE J. DIGNEY

10.00 AC. 2.65 NET 10-27-86

S81°40'W 410.00

WALTER H. SCHWARZ & W.F.

2-24-61

8257

DENNIS & DONNA DIETZ

7-9-97

8559

RUEFER-ILLIAN FARMS, INC. RUEFER FAMILY Limited Partnership FLORENCE I. RUEFER und 2/3 INT + 1/6 INT.

KENNETH M. RUEFER und 1/2 INT. 9-30-54 3-15-77 8-20-01

(LESS R.O.F.W. 3.03 & SCHOOL LOT)

WALTER A. DENGLER JR TRUST ELAINE J DENGLER TRUST MARITAL TRUST 'A'

11-9-93 5-23-01

DELMAR L. & ARNOLD C. BRUS MELVIN D. BRUS, DELMAR L. BRUS & VERNON C. BRUS Co. TRUSTEES

1-23-90

11.282 AC SURVEY 27749-75 11.142 NET JANICE M CLAEYS 3-10-81 6-23-04

11-19-86 1-3-89

RICHARD G & MARIETTA L GOLINSHORST

12-1-95

7754

79.72 CH.

180th ST.