


15 14 4.180H
22 23 1044.12 11,900H 785.4 210.48 12,280H
80.120H

LE ROY
DODGE'S ESTATE
47A0
- 1R0
3 = 42.45

DAVENPORT CEMENT CO.
5-25-83

GOVT. LOT 4
4440AL

GOVT. LOT 3
42,451C

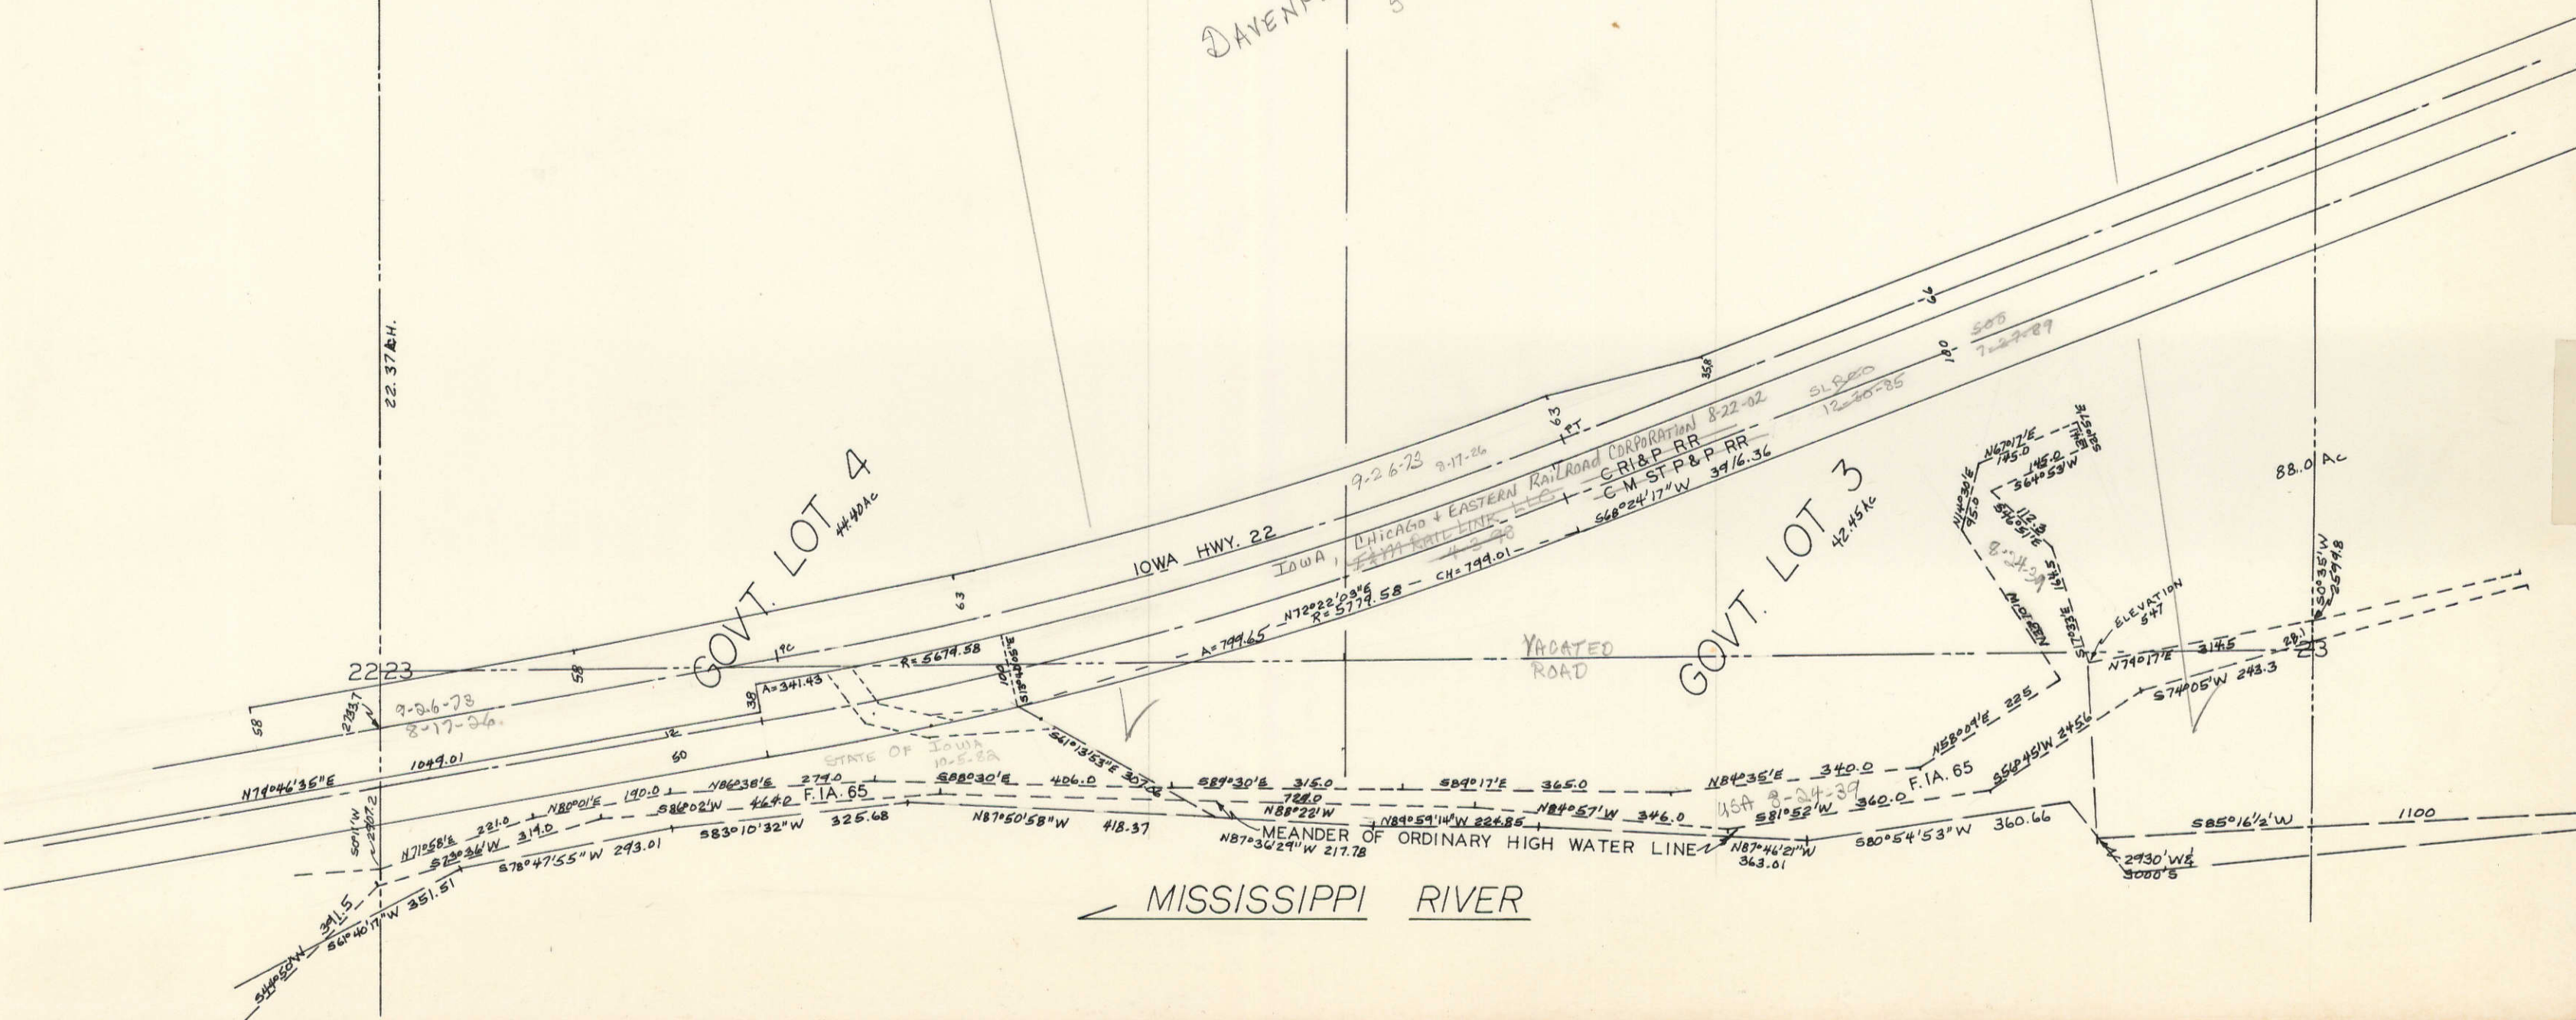

Sec 23-77-2