


37.39
53.55

Transfer Page 88 LANDS

SE 1/4 SEC. 20-77-2
SCALE: 1"=200'

Transfer Page 141972

FIRST ANNEX TO VAN LAARHOVEN ADD.

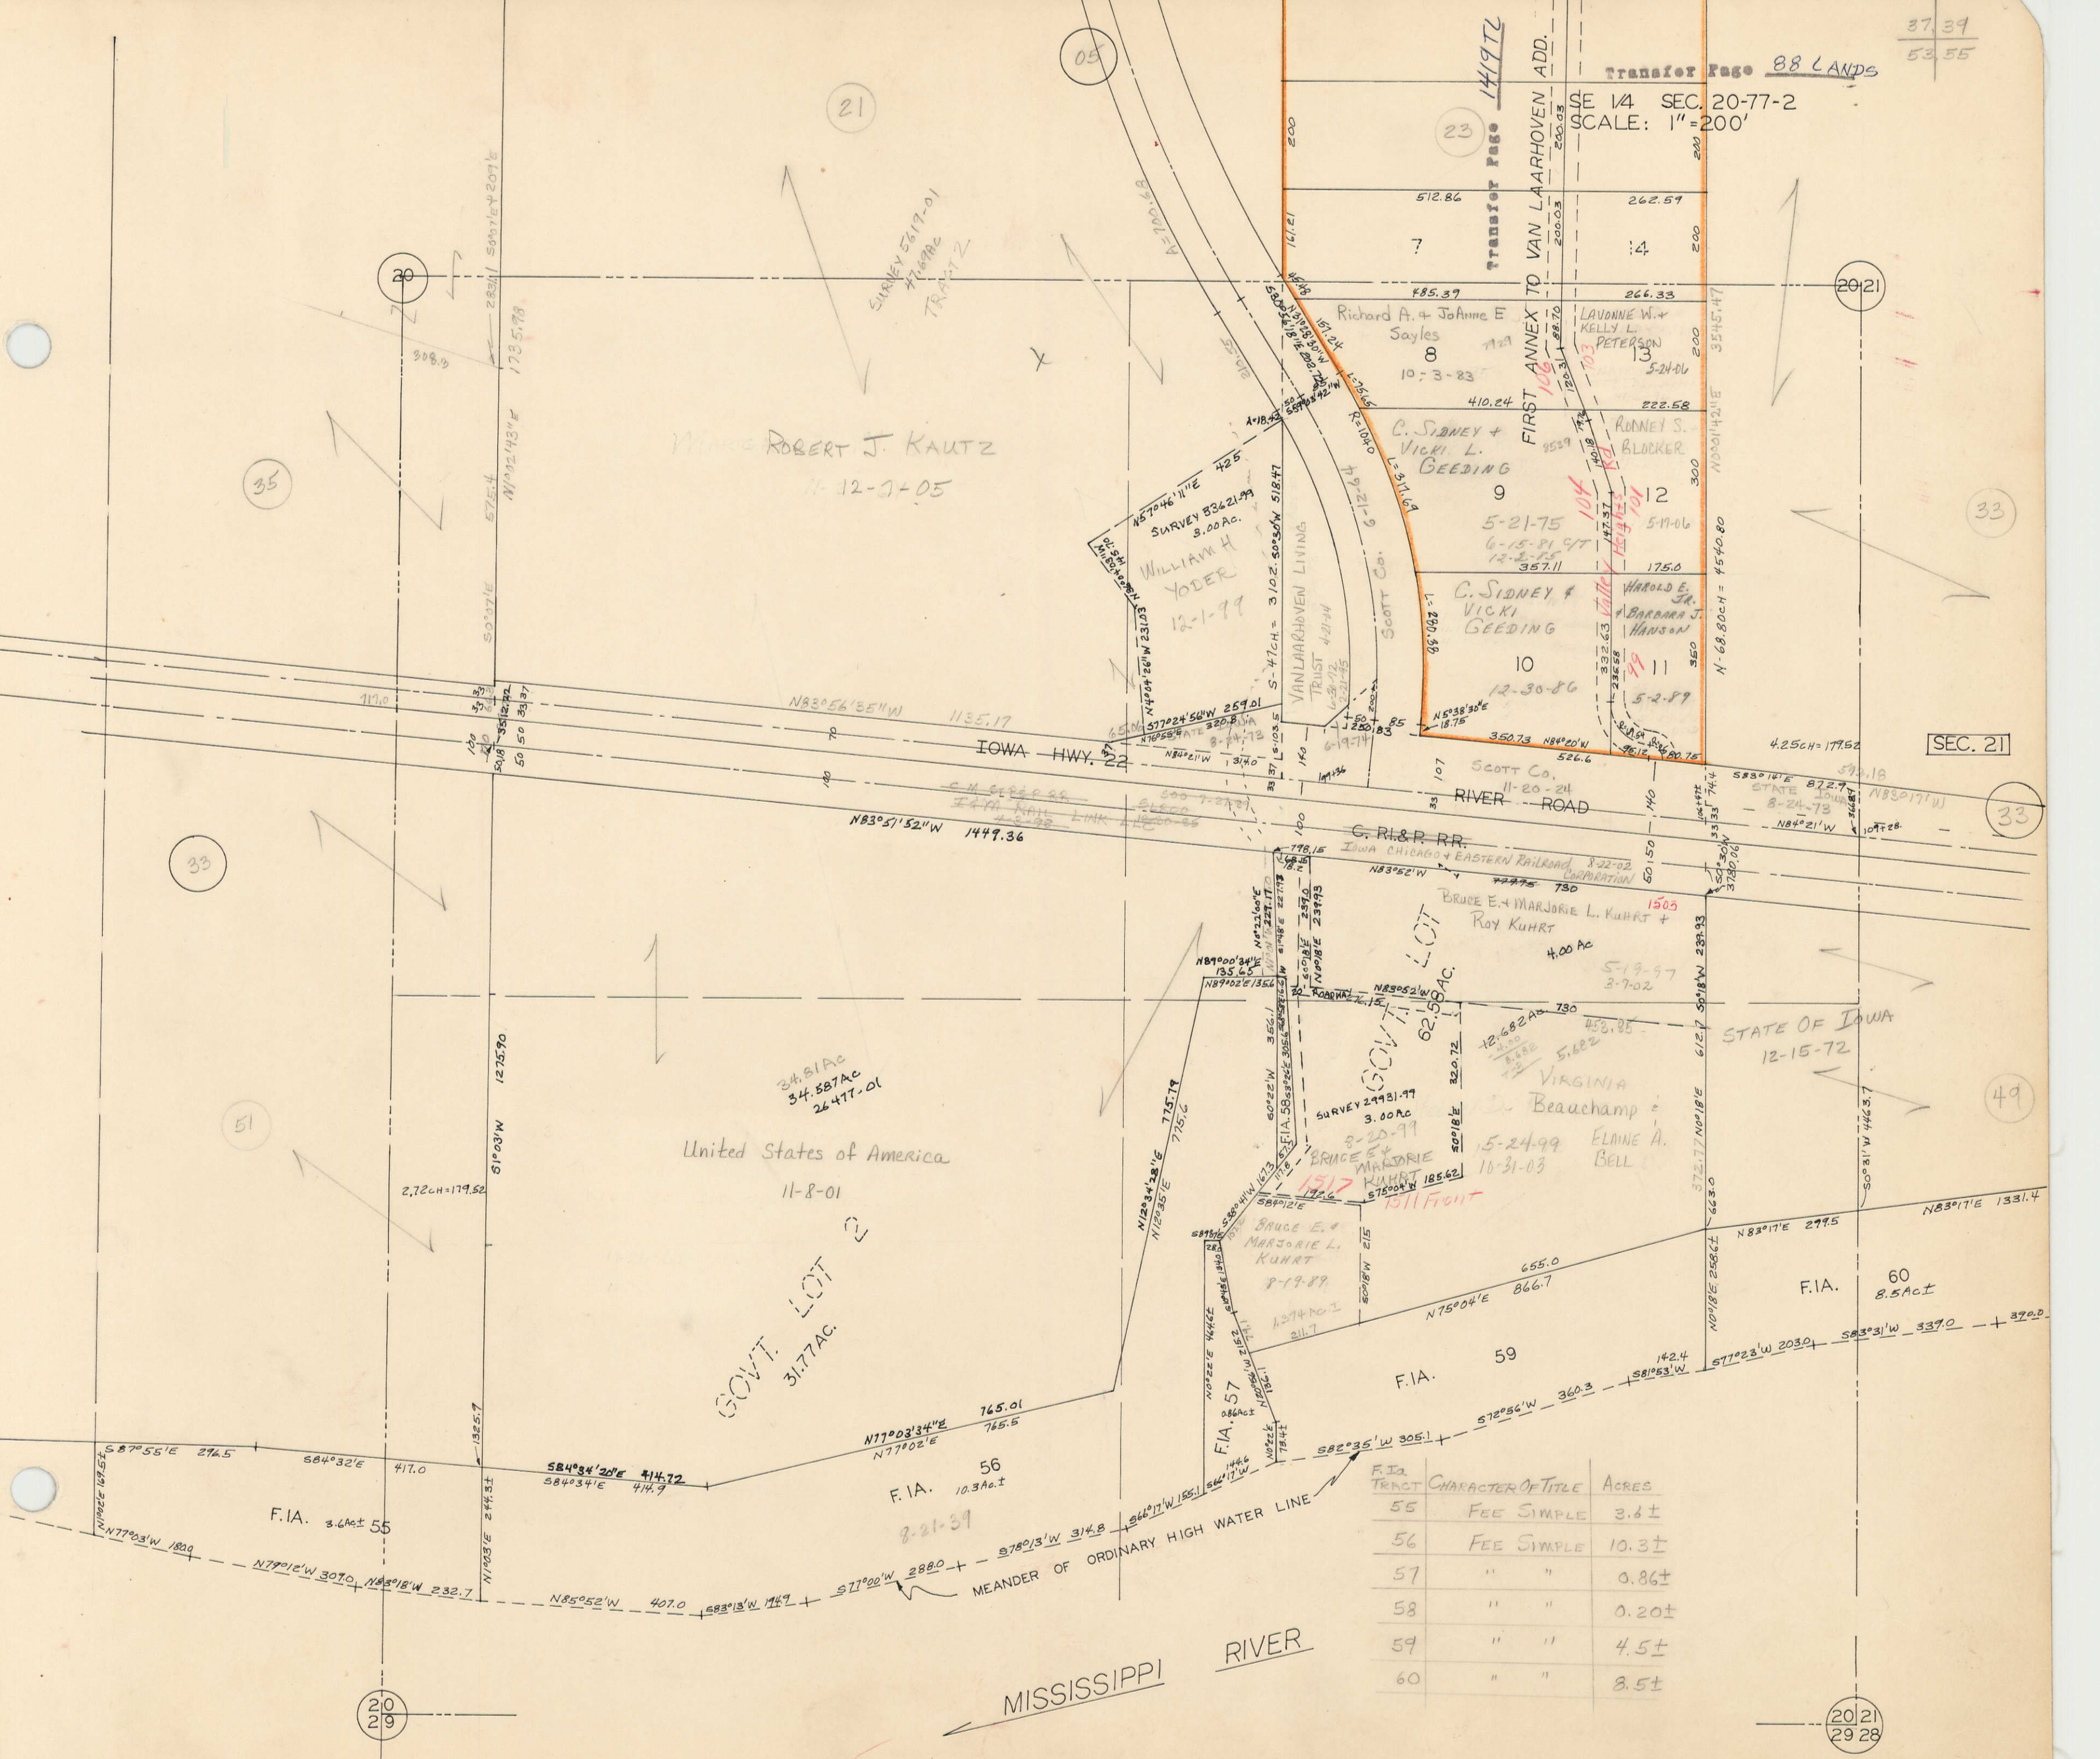

SEC. 21

33

49

TRACT	CHARACTER OF TITLE	ACRES
55	FEE SIMPLE	3.6±
56	FEE SIMPLE	10.3±
57	" "	0.86±
58	" "	0.20±
59	" "	4.5±
60	" "	8.5±

MISSISSIPPI RIVER

20
29

20
28