


SE 1/4 SEC. 21-77-2  
SCALE: 1" = 200'

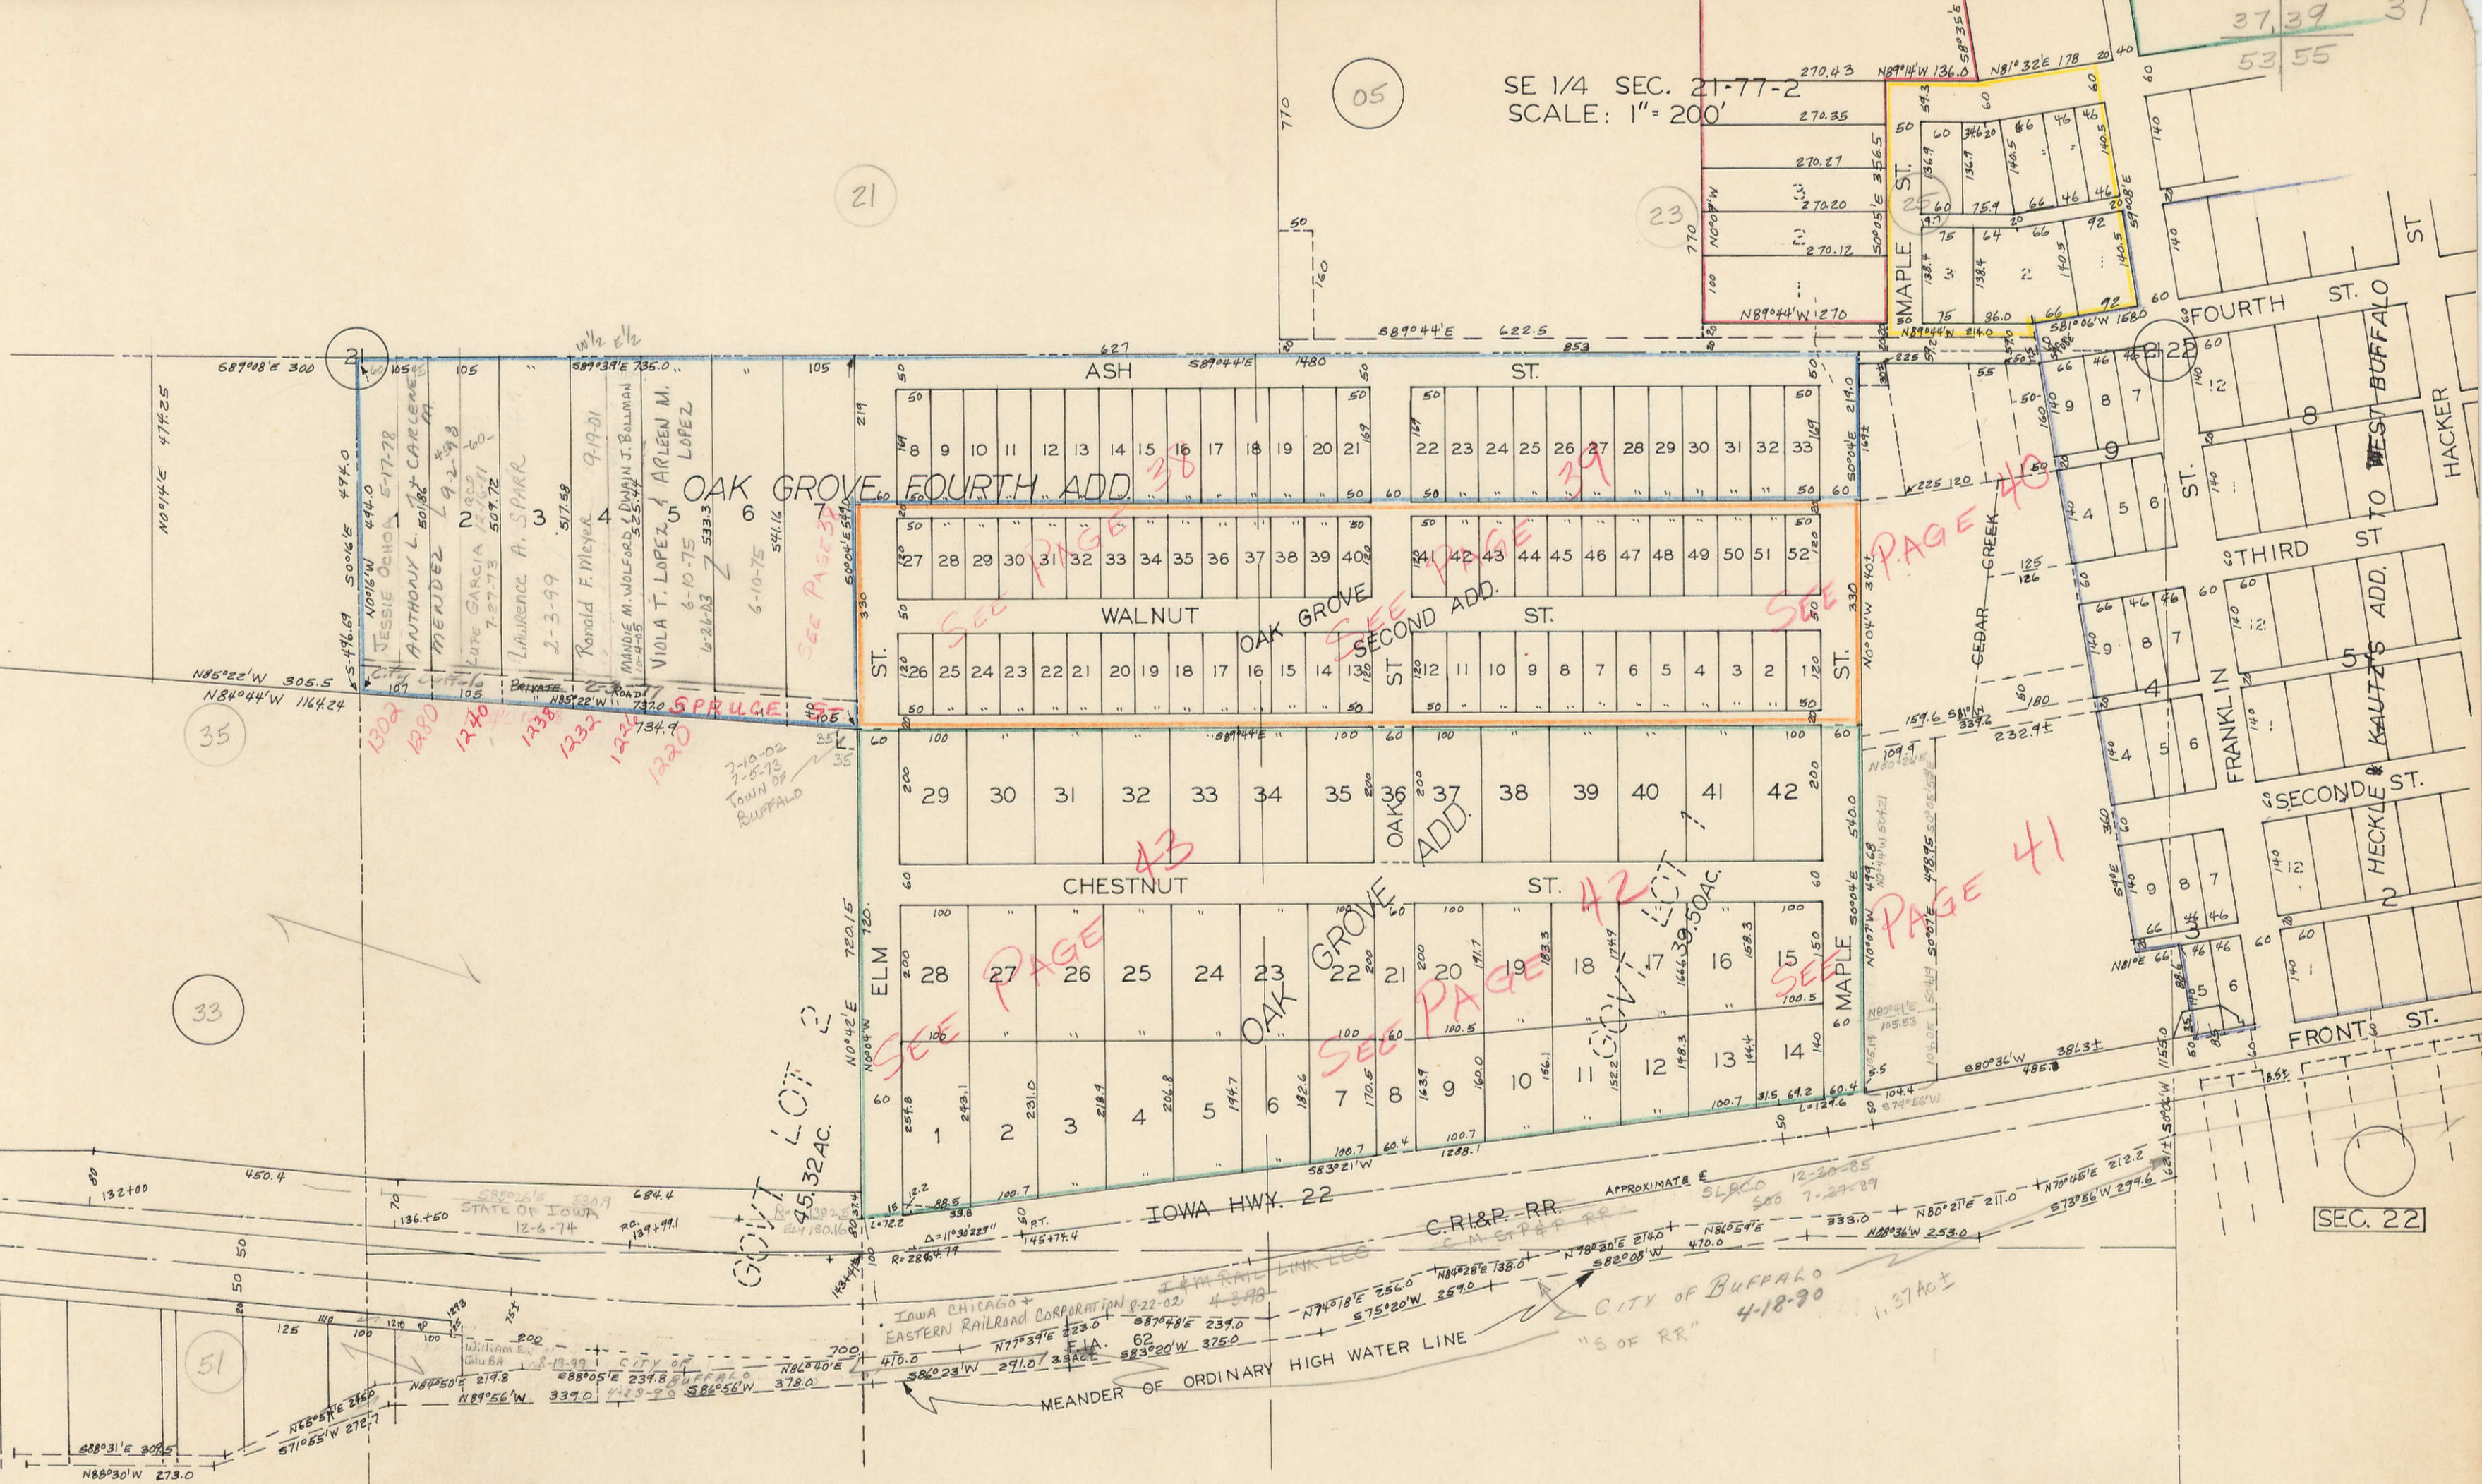

F.I.A.	TRACT	CHARACTER OF TITLE	ACRES
	62	FLOWAGE EASEMENT	3.3±

21  
28

21  
28

SEC. 22