


BLANK LOTS:
R&J DEVELOPMENT, INC.
7-3-74 65.40 AC.
7-23-74 14.98 AC.
12-11-75 16.04 AC.

18A
01 03
17 19

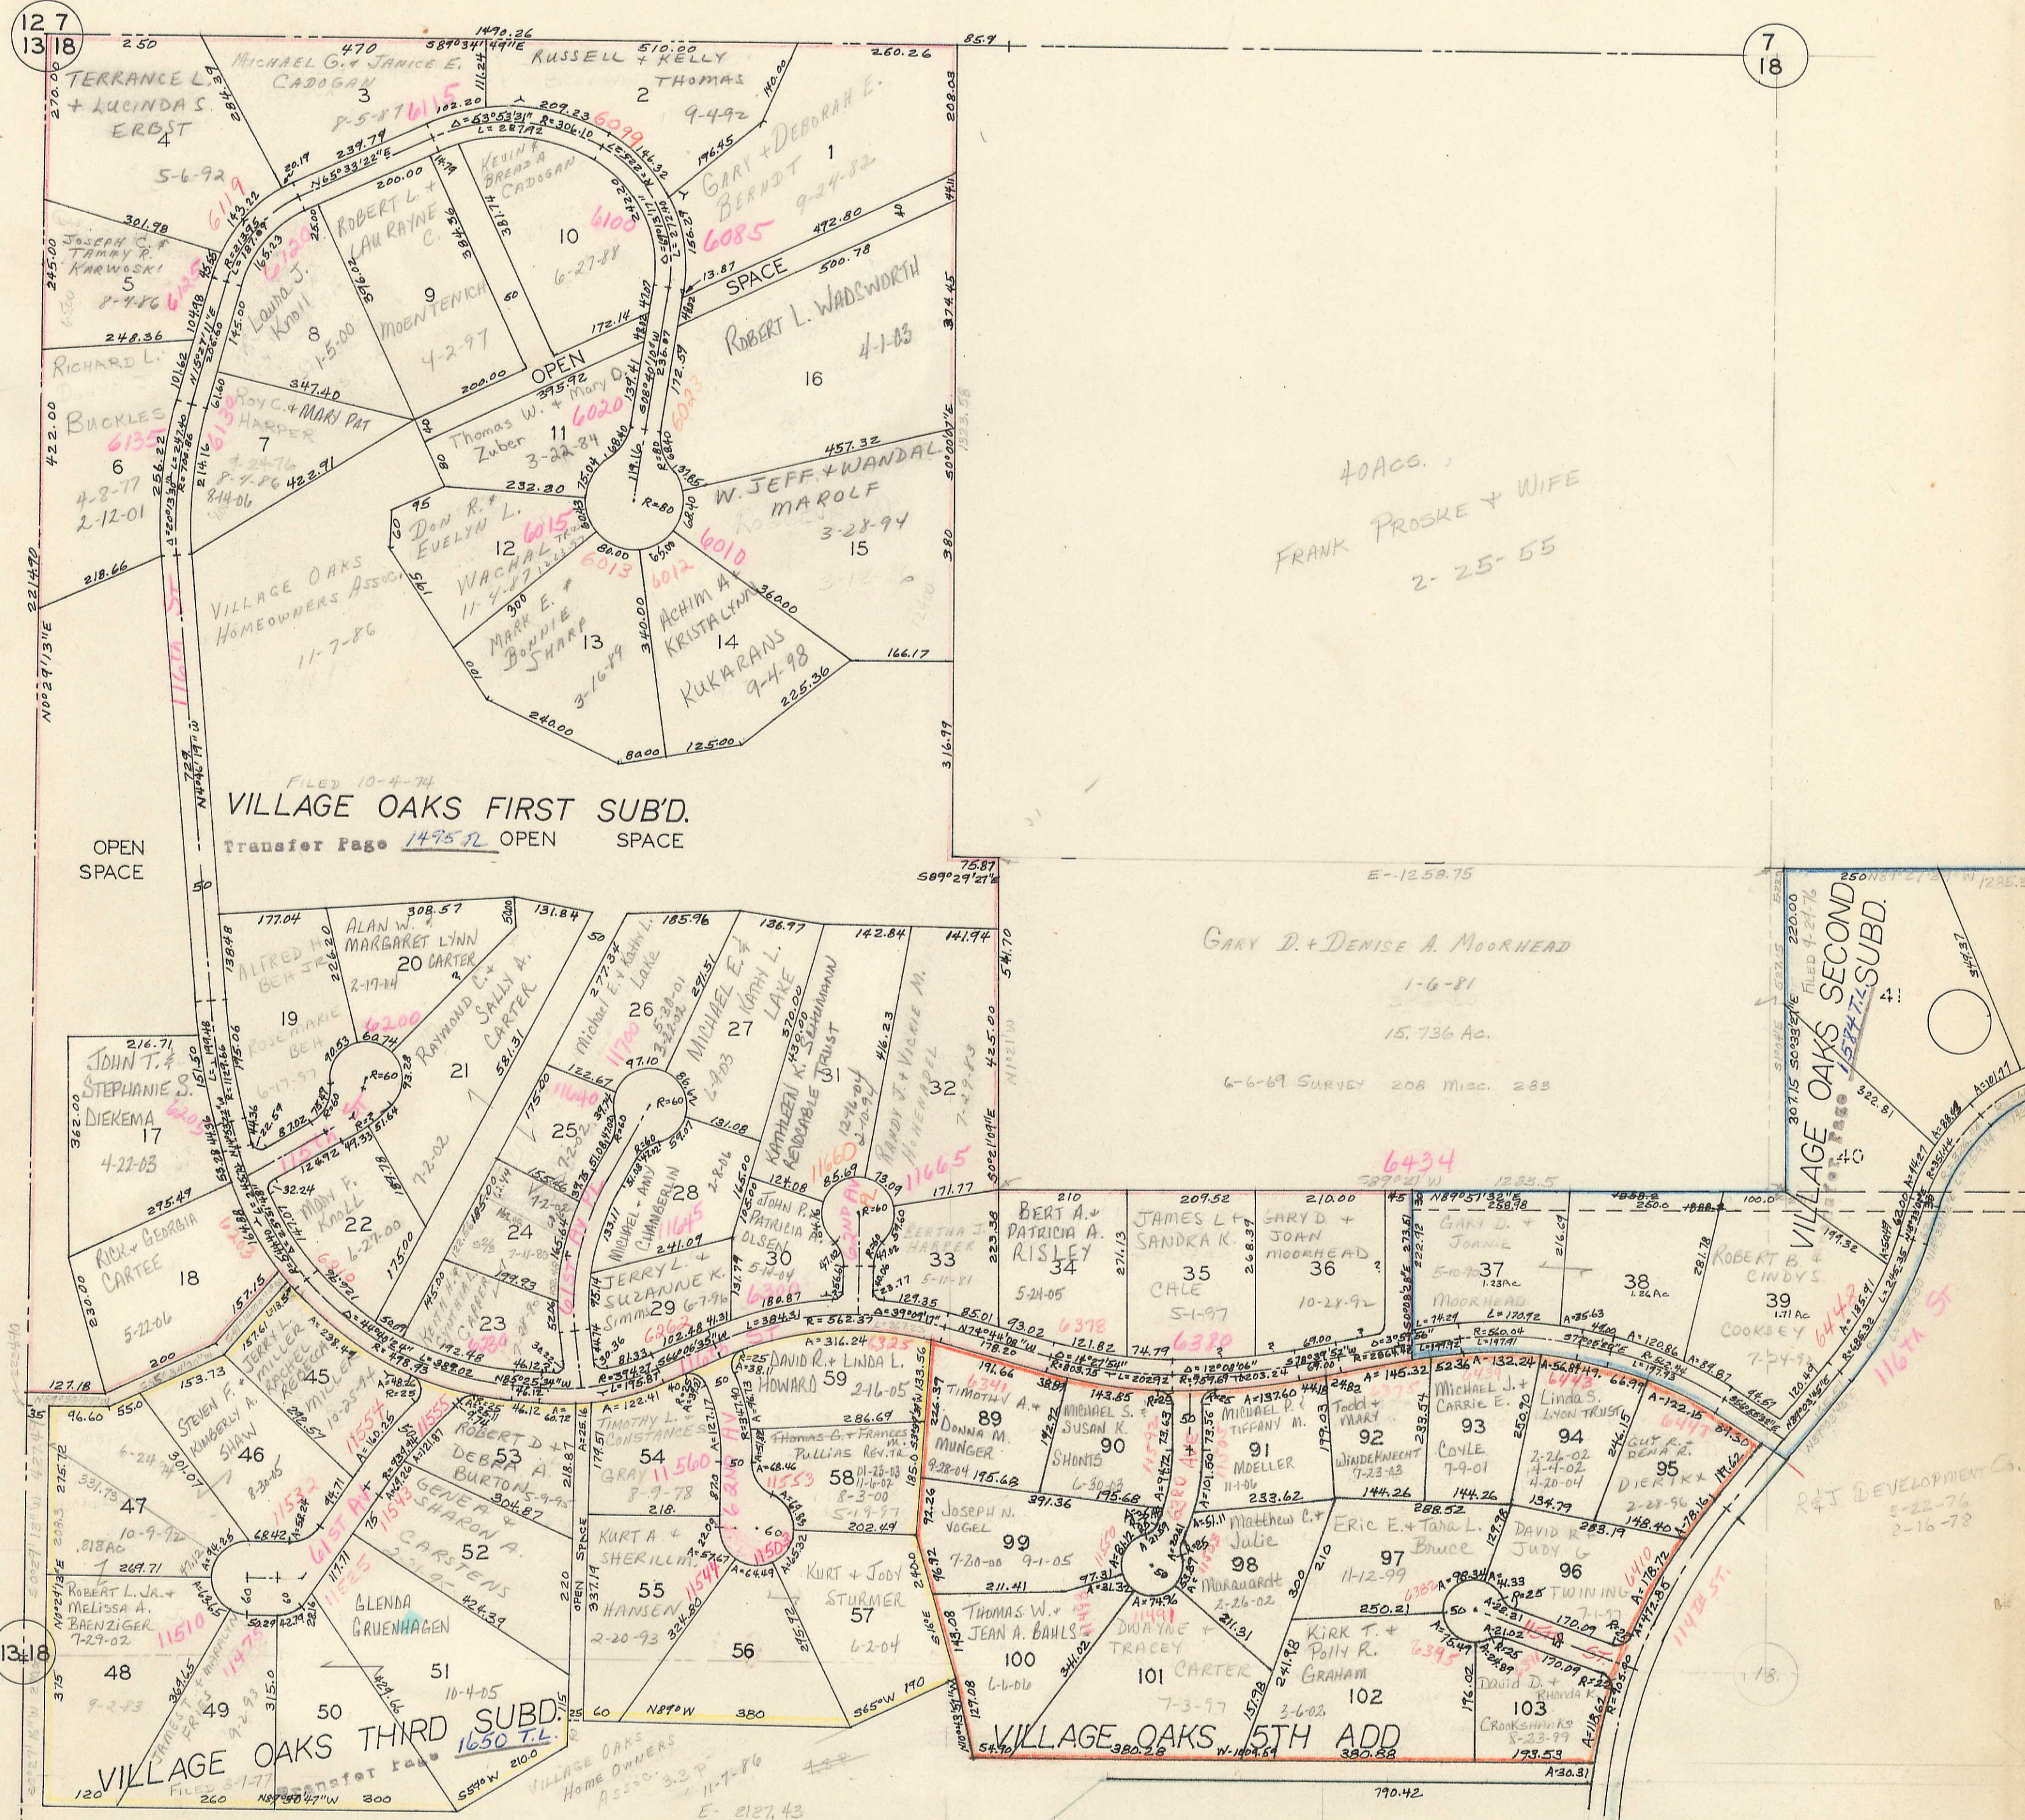

SEC. 13-77-1

MUSCATINE COUNTY

40 AC.
FRANK PROSKE & WIFE
2-25-55

GARY D. & DENISE A. MOORHEAD
1-6-81
15,736 AC.
6-6-89 SURVEY 208 Misc. 283

VILLAGE OAKS SECOND SUBD.
FILED 4-21-76
PAGE 157-175

VILLAGE OAKS THIRD SUBD.
1650 T.L.
TRANSFER PAGE 1475 J.L.

VILLAGE OAKS 5TH ADD
7-3-77

BLANK LOTS: R&J DEVELOPMENT, INC.
5-2-76

R&J DEVELOPMENT CO.
8-22-76
2-16-78