


SECTION 10  
TOWNSHIP 77 NORTH, RANGE 2 EAST,  
5<sup>TH</sup> PRINCIPAL MERIDIAN  
BUFFALO TOWNSHIP  
SCOTT COUNTY, IOWA

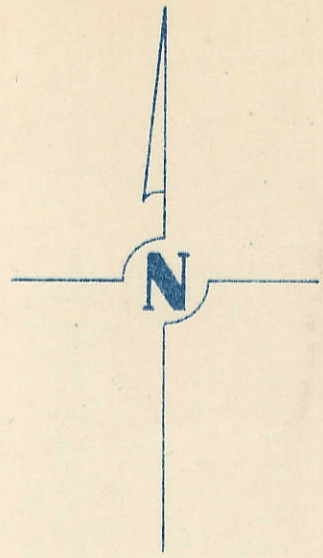

SCALE : 1 INCH = 330 FEET


SECTION 3

PAGE 3

TRANSFER PAGE 78

130<sup>th</sup> ST / CHAPEL HILL RD

13.75 chs 907.5

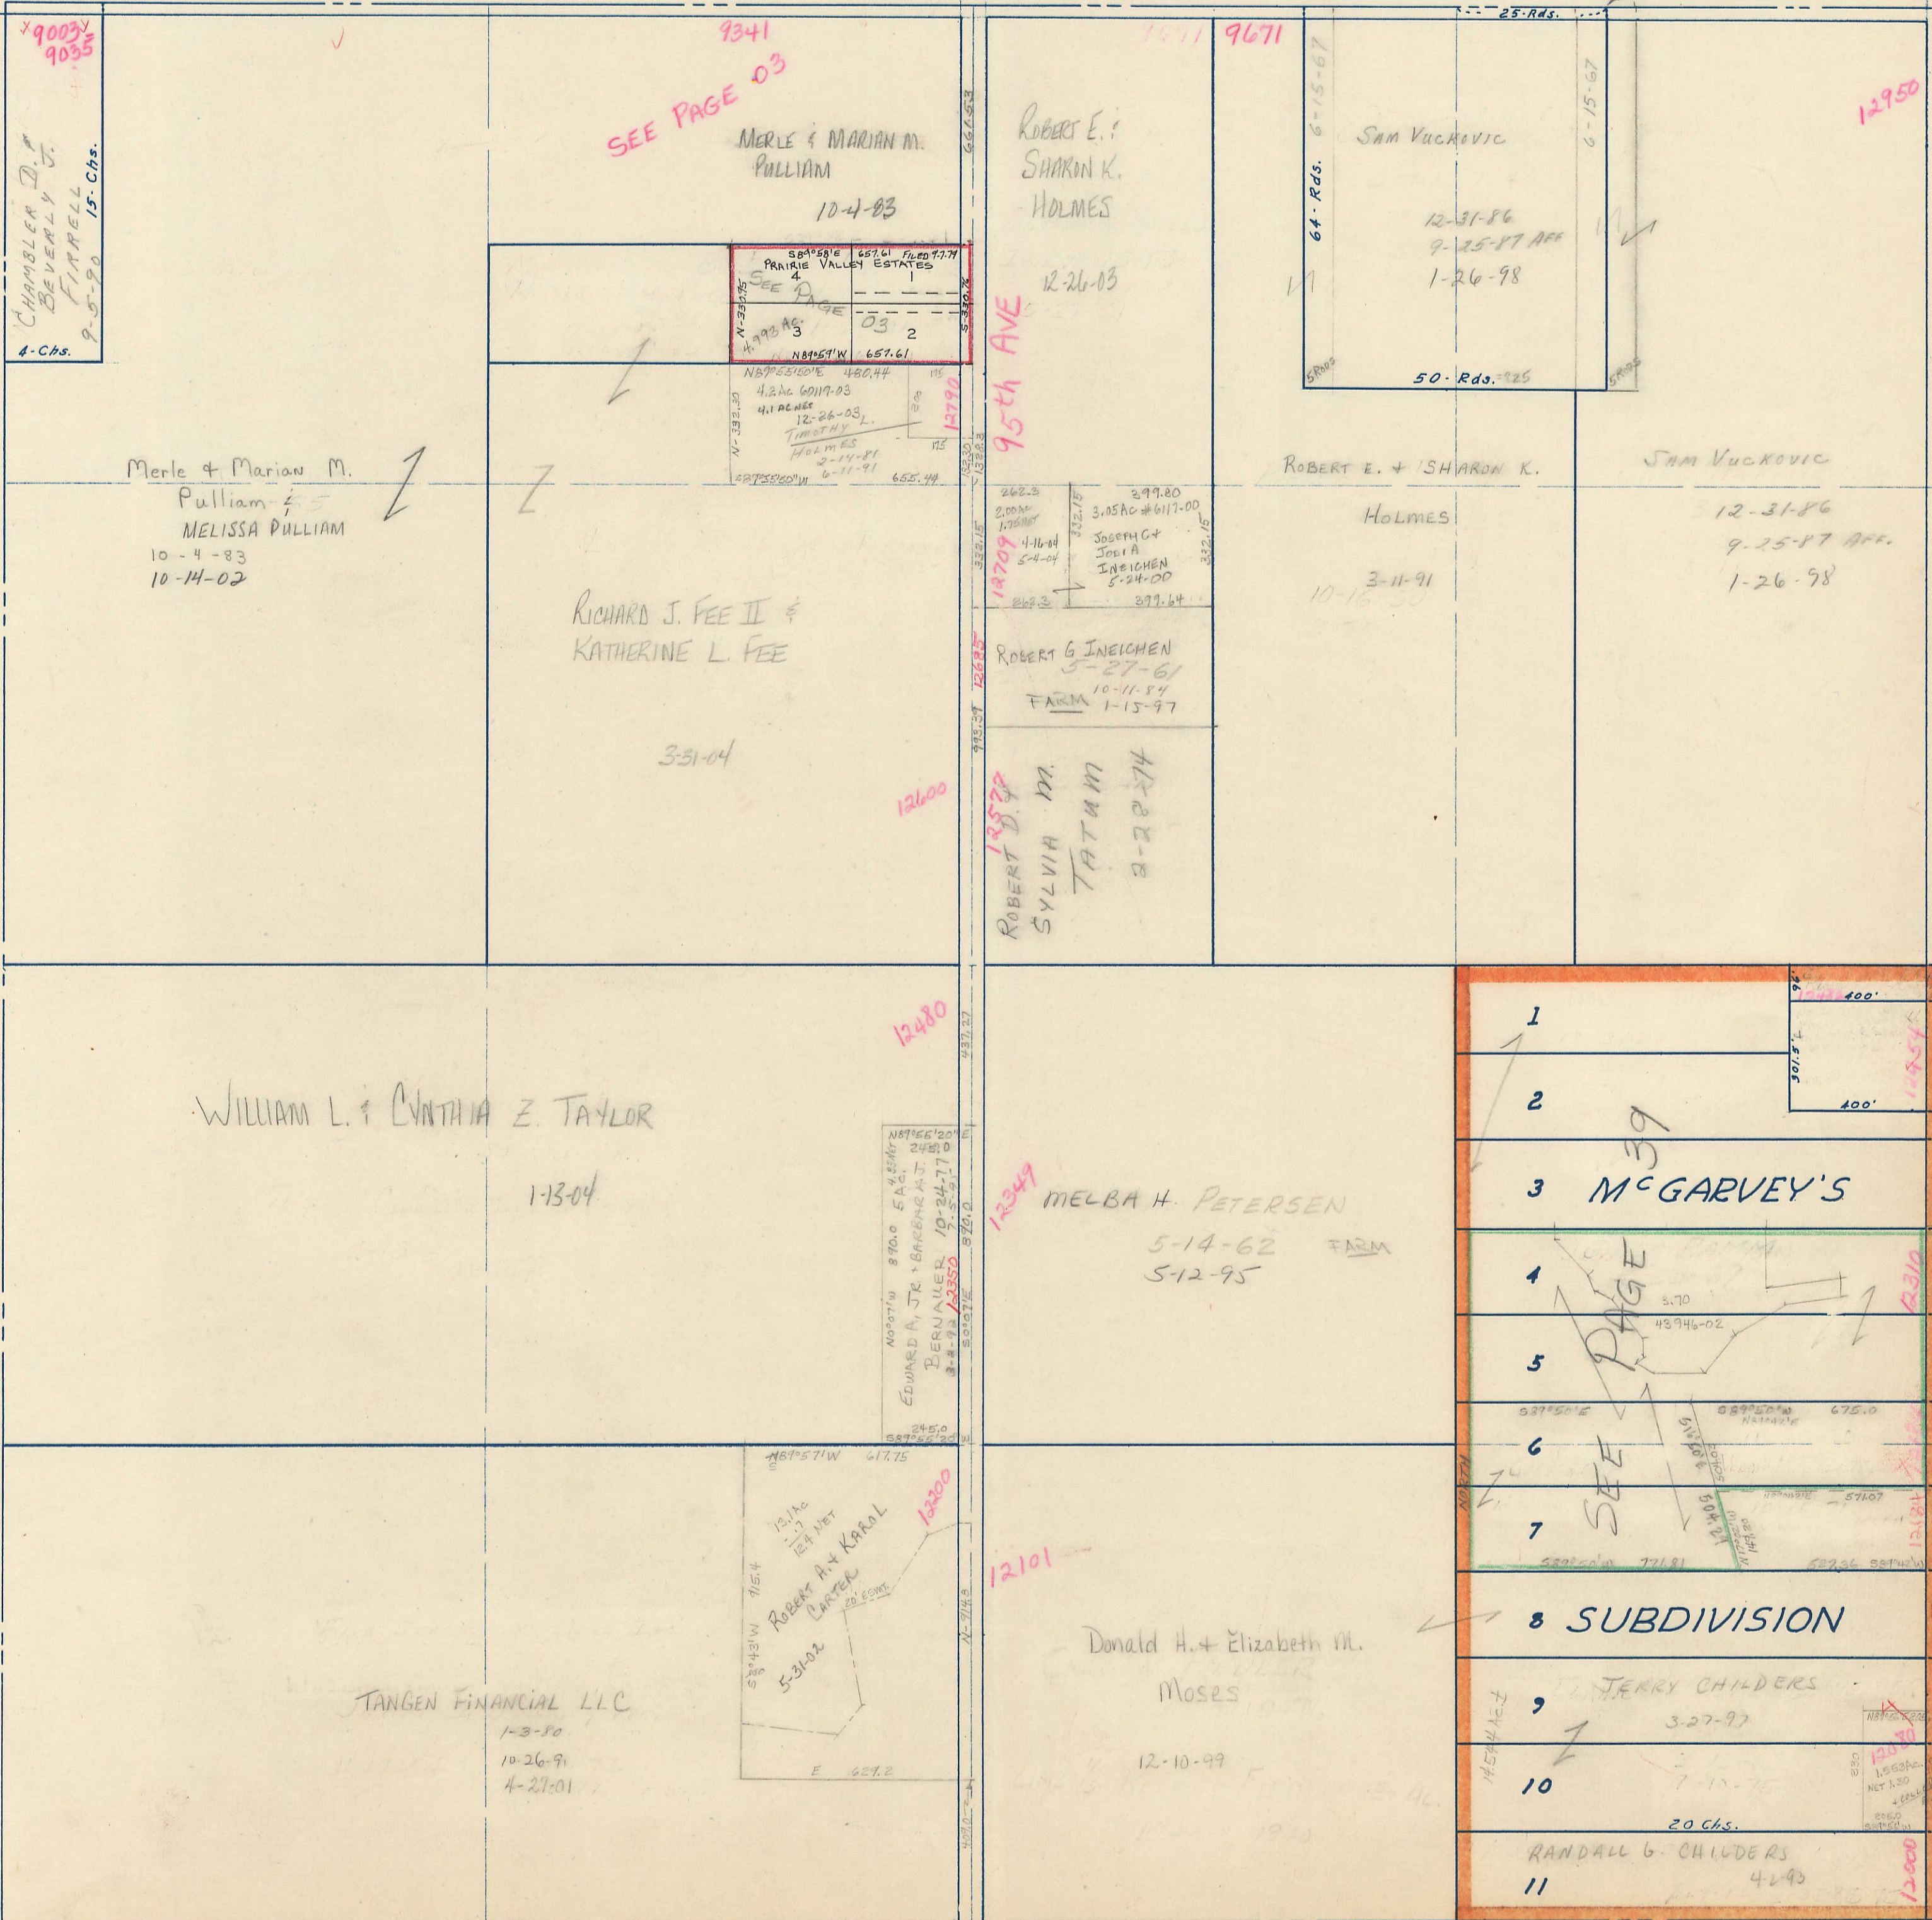

SECTION 9 / PAGE 9

SECTION 9

100<sup>th</sup> AVE  
PAGE 11  
SECTION 11

98.06 ch.

SECTION 15

PAGE 15