


SECTION 11
TOWNSHIP 77 NORTH, RANGE 2 EAST,
5TH PRINCIPAL MERIDIAN
BUFFALO TOWNSHIP
SCOTT COUNTY, IOWA

TRANSFER PAGE 79


SCALE: 1 INCH = 330 FEET

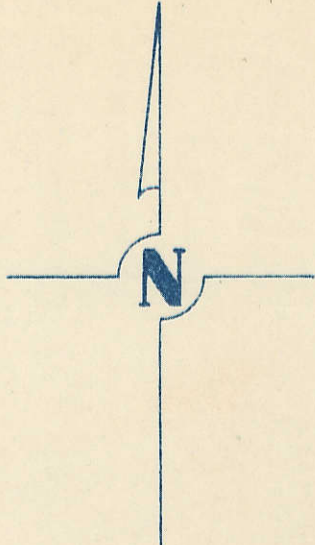

SECTION 2 PAGE 2

1/2 RACHEL E. KOELLNER ET AL
10-16-50
9-21-66
1-5-77
5-2-91

130th ST / CHAPEL HILL RD

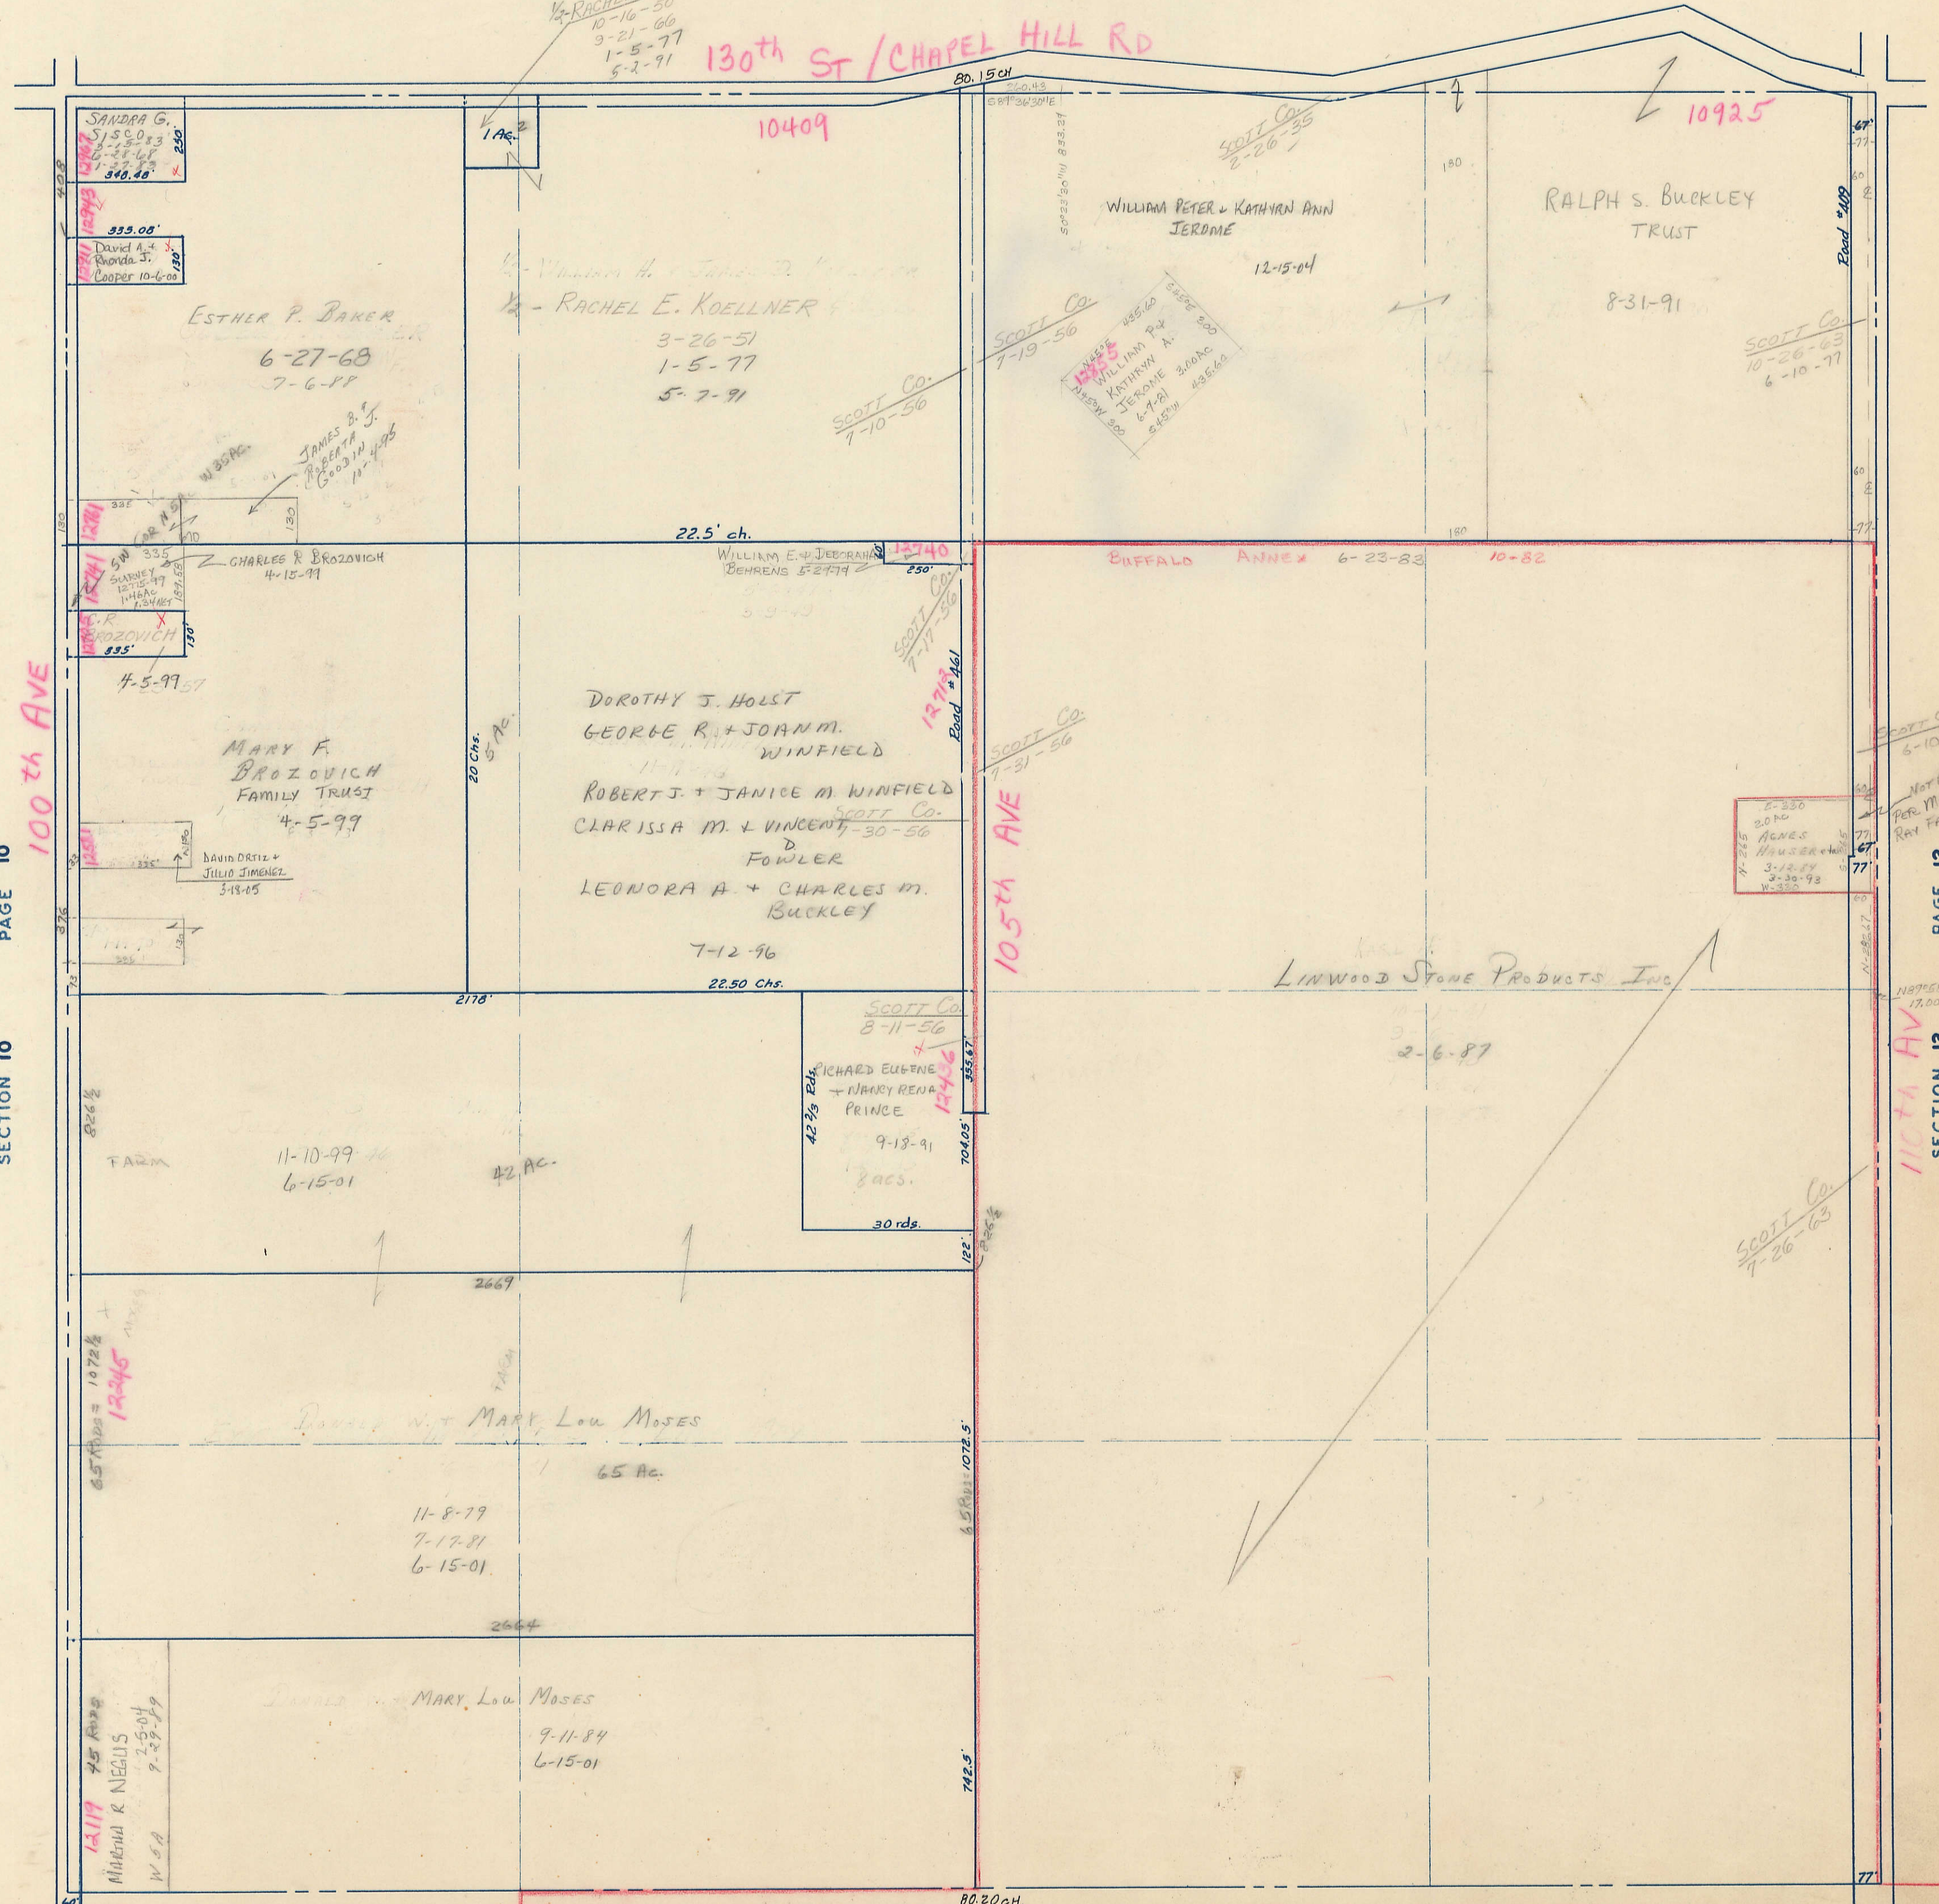

SECTION 10 PAGE 10

SECTION 12 PAGE 12