


SECTION 13
TOWNSHIP 77 NORTH, RANGE 2 EAST,
5TH PRINCIPAL MERIDIAN
BUFFALO TOWNSHIP
SCOTT COUNTY, IOWA

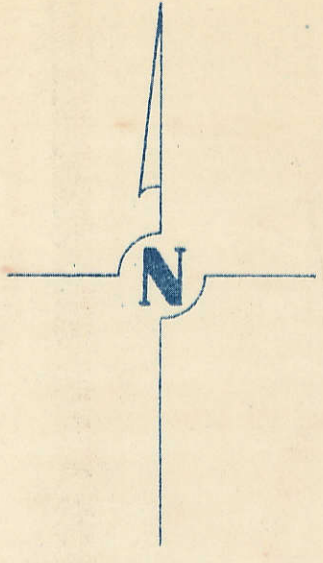

SCALE: 1 INCH = 330 FEET

SECTION 12 PAGE 12


ALL ANNEXED TO CITY BUFFALO
2-2-96 6422-96
ROADS 6051-96 (NOTE: 6052-96 TO DAV.)

TRANSFER PAGE 81

CLUB MOKAN
5-28-51

SECTION 14 PAGE 14

SECTION 14

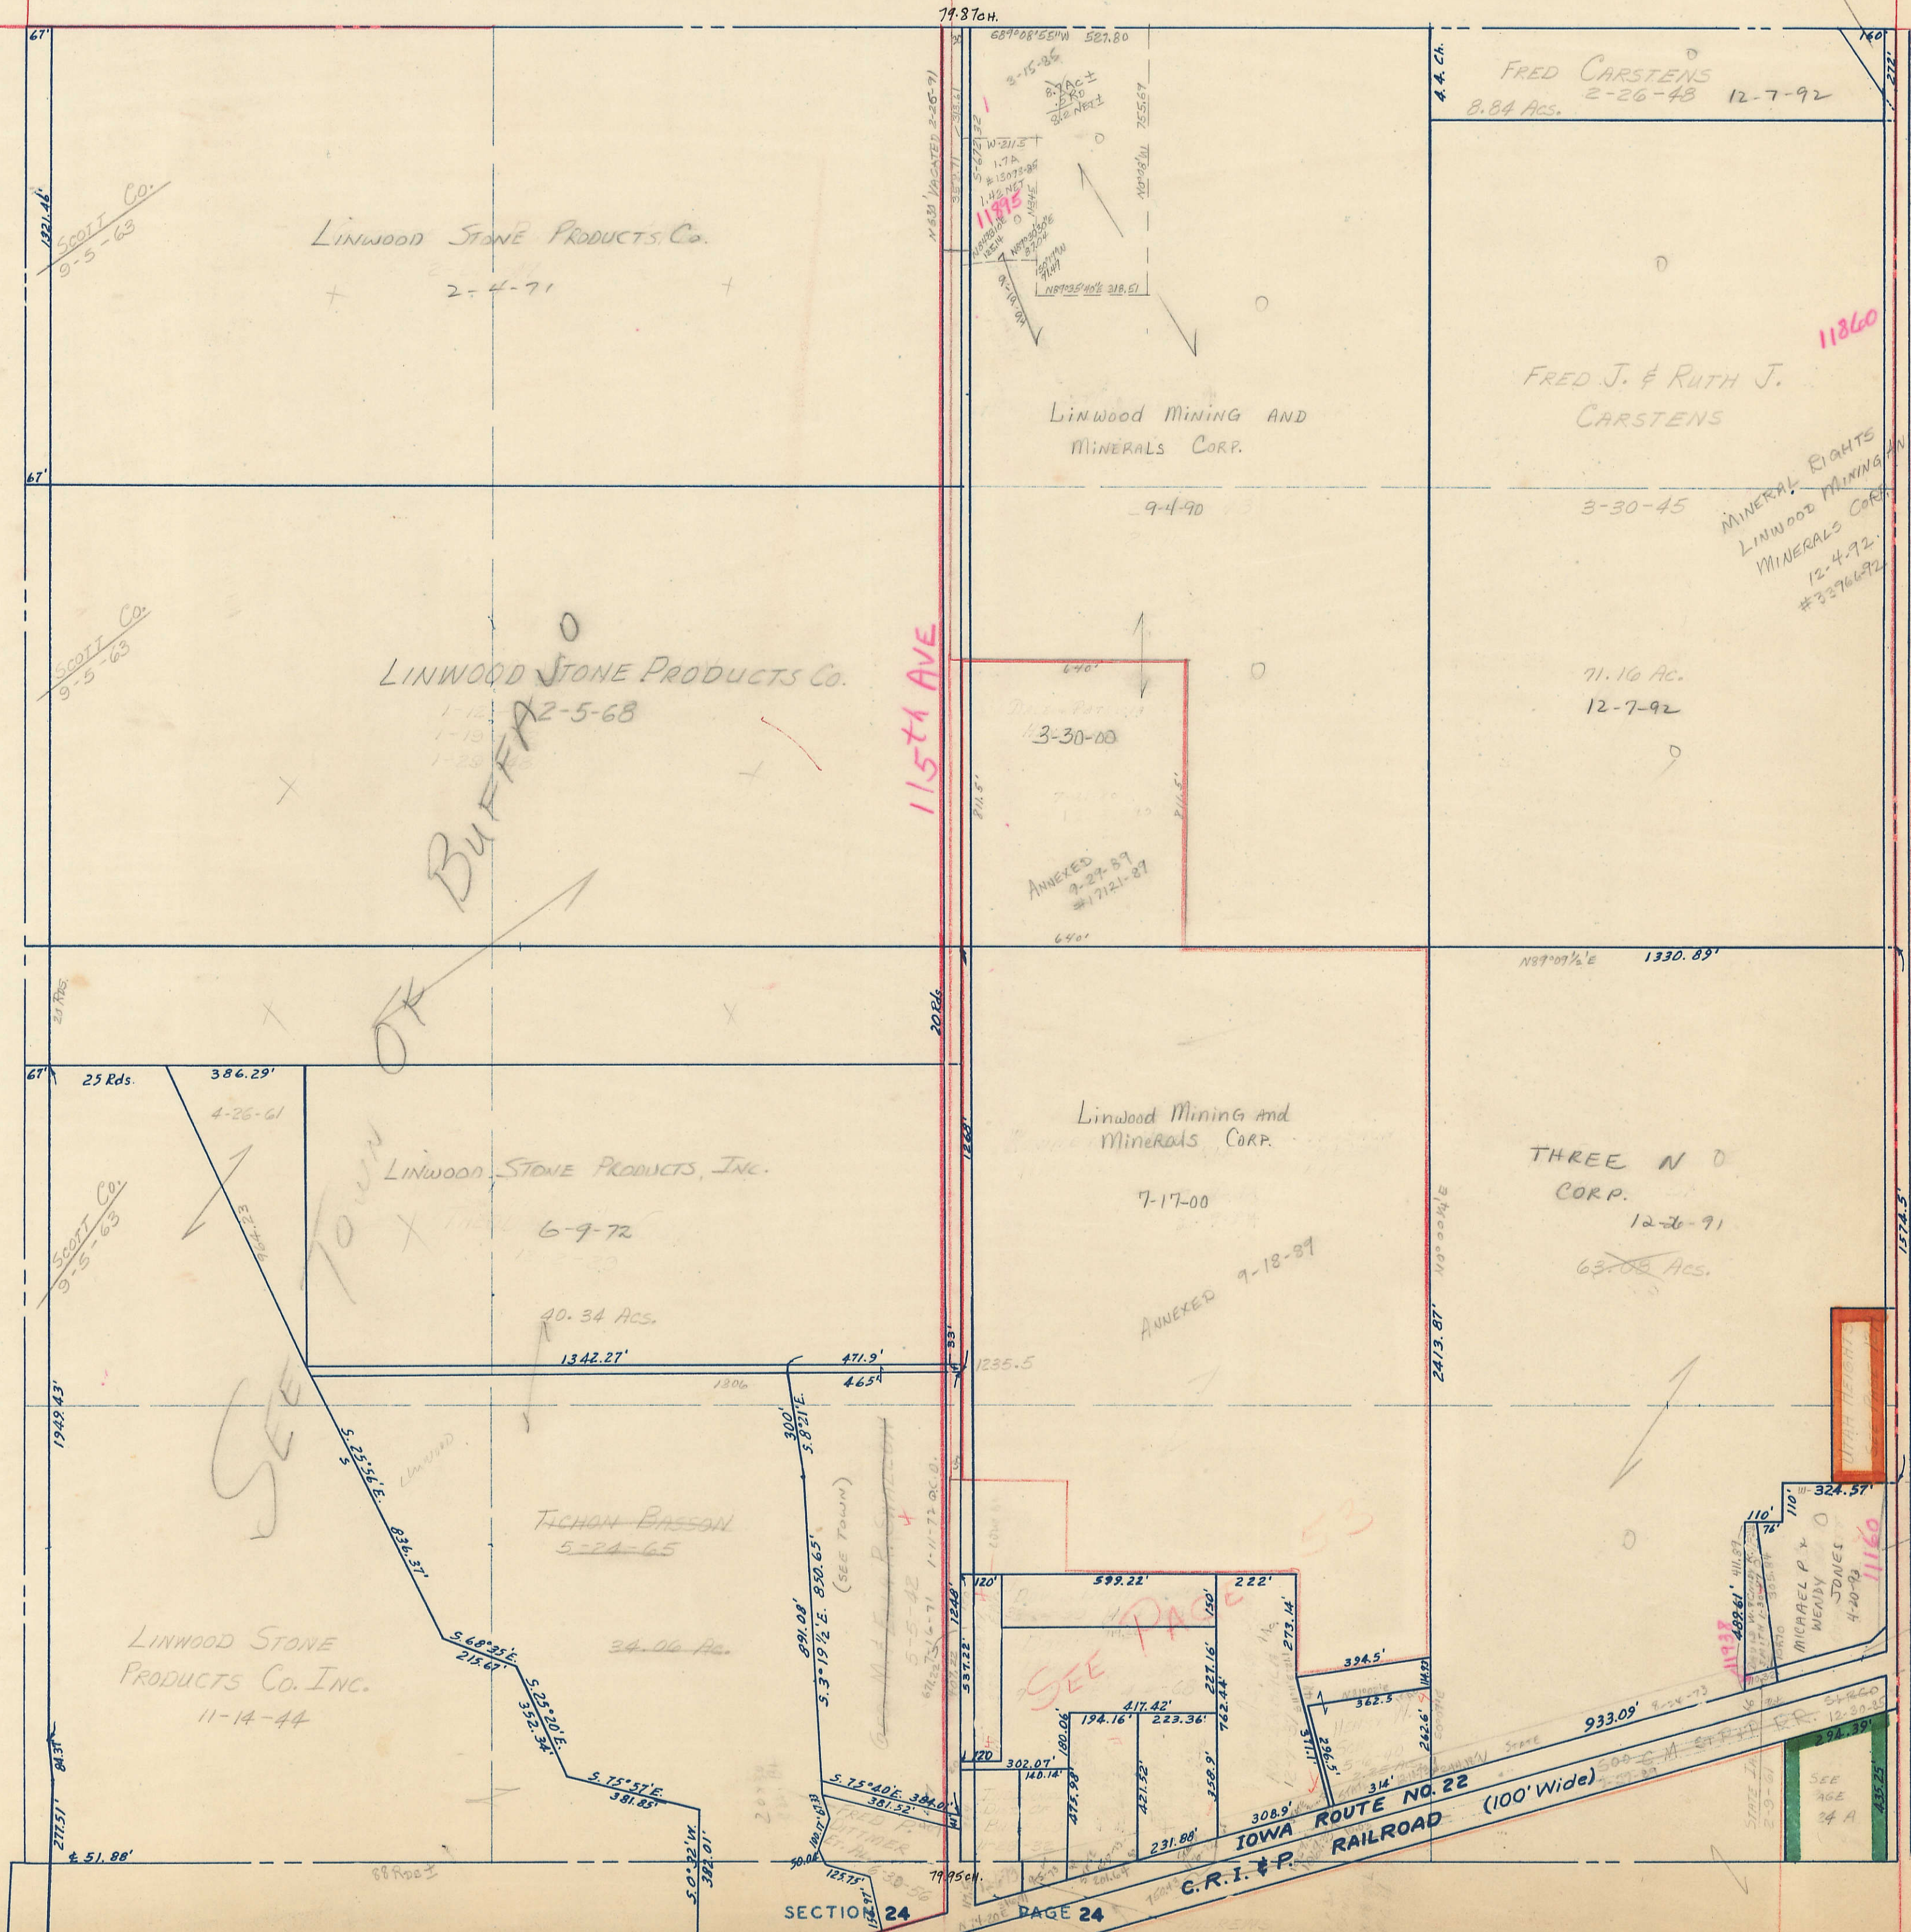

SECTION 24 PAGE 24

SECTION 18

UTAH AVE
PAGE ROCKINGHAM TWP.
CITY DAVENPORT

ST. OF IA
2-11-61