


SECTION 14  
TOWNSHIP 77 NORTH, RANGE 2 EAST,  
5<sup>TH</sup> PRINCIPAL MERIDIAN  
BUFFALO TOWNSHIP  
SCOTT COUNTY, IOWA

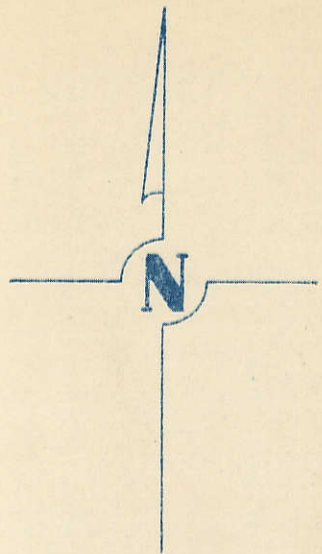


SCALE: 1 INCH = 330 FEET

TRANSFER PAGE 82

SECTION 11

PAGE 11

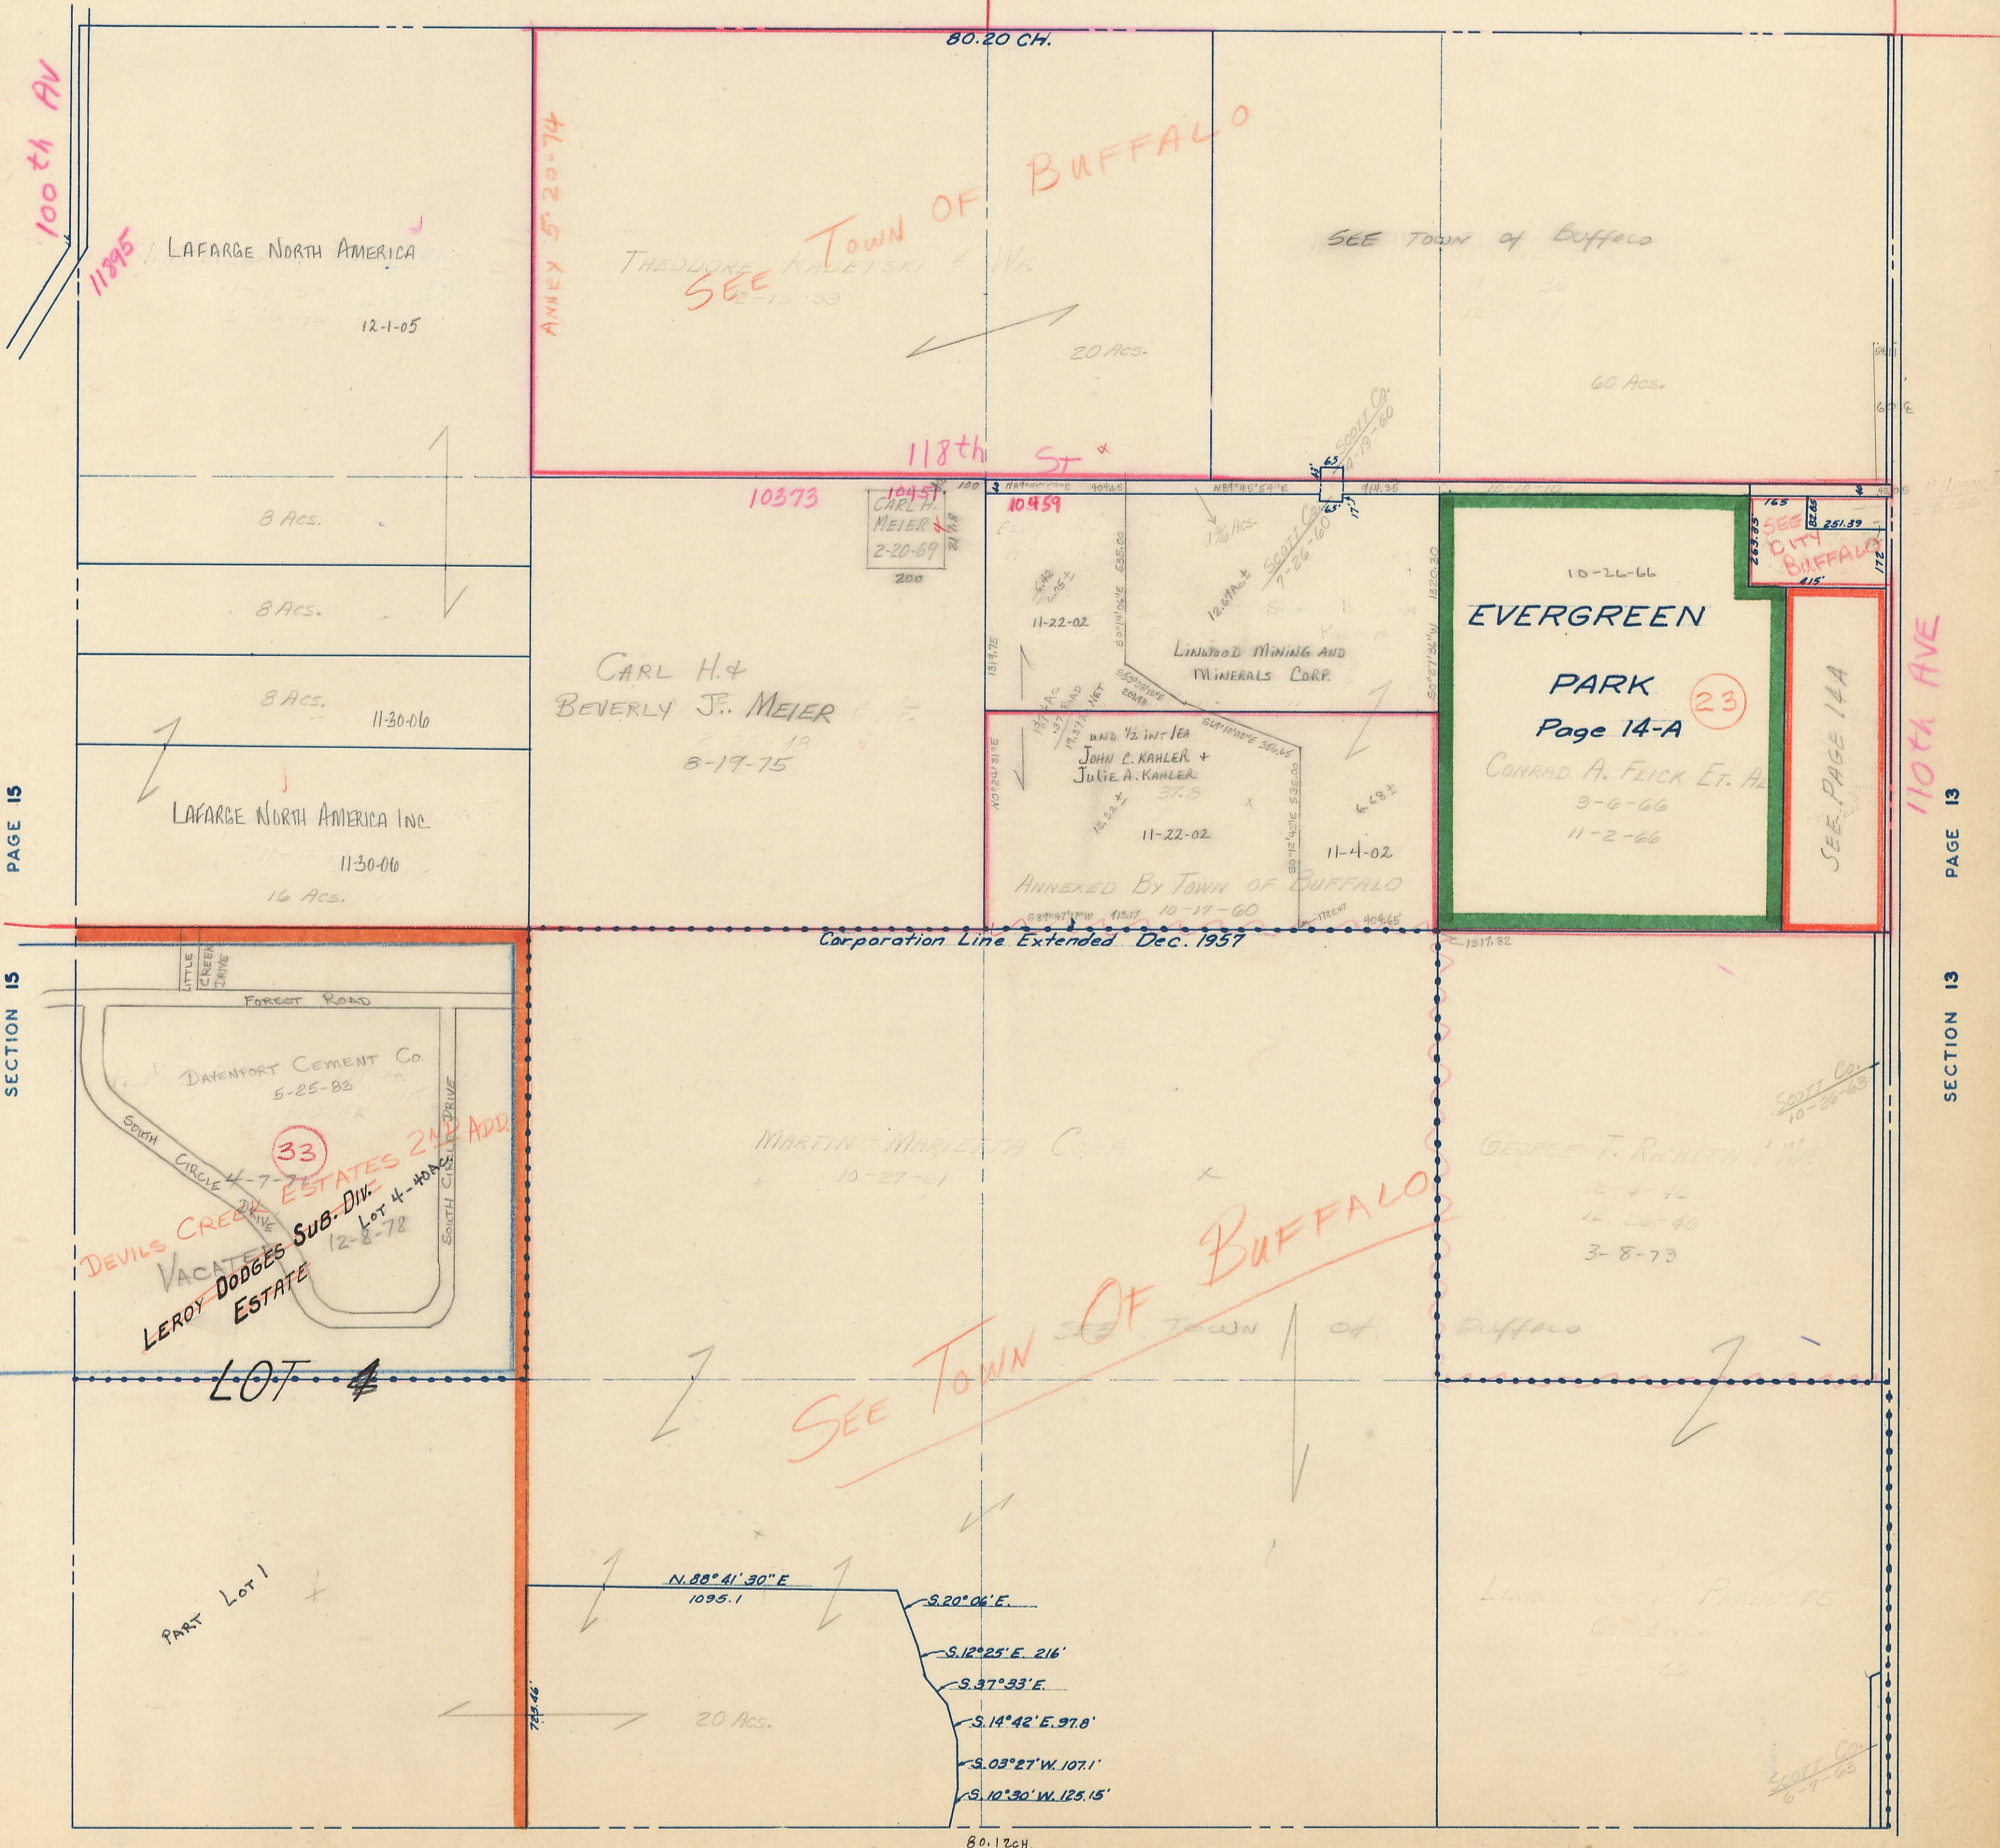

SECTION 23

PAGE 23