


SECTION 15
TOWNSHIP 77 NORTH, RANGE 2 EAST,
5TH PRINCIPAL MERIDIAN
BUFFALO TOWNSHIP
SCOTT COUNTY IOWA

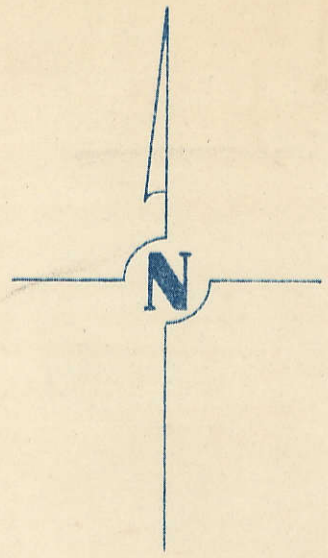

SCALE : 1 INCH = 330 FEET

SECTION 10 PAGE 10

TRANSFER PAGE 83


PAGE 16

SECTION 16
S.C. DEEDS 307A-76

JUNE 22, 184
SEE
SUR. REC.

PAGE 14

SECTION 14

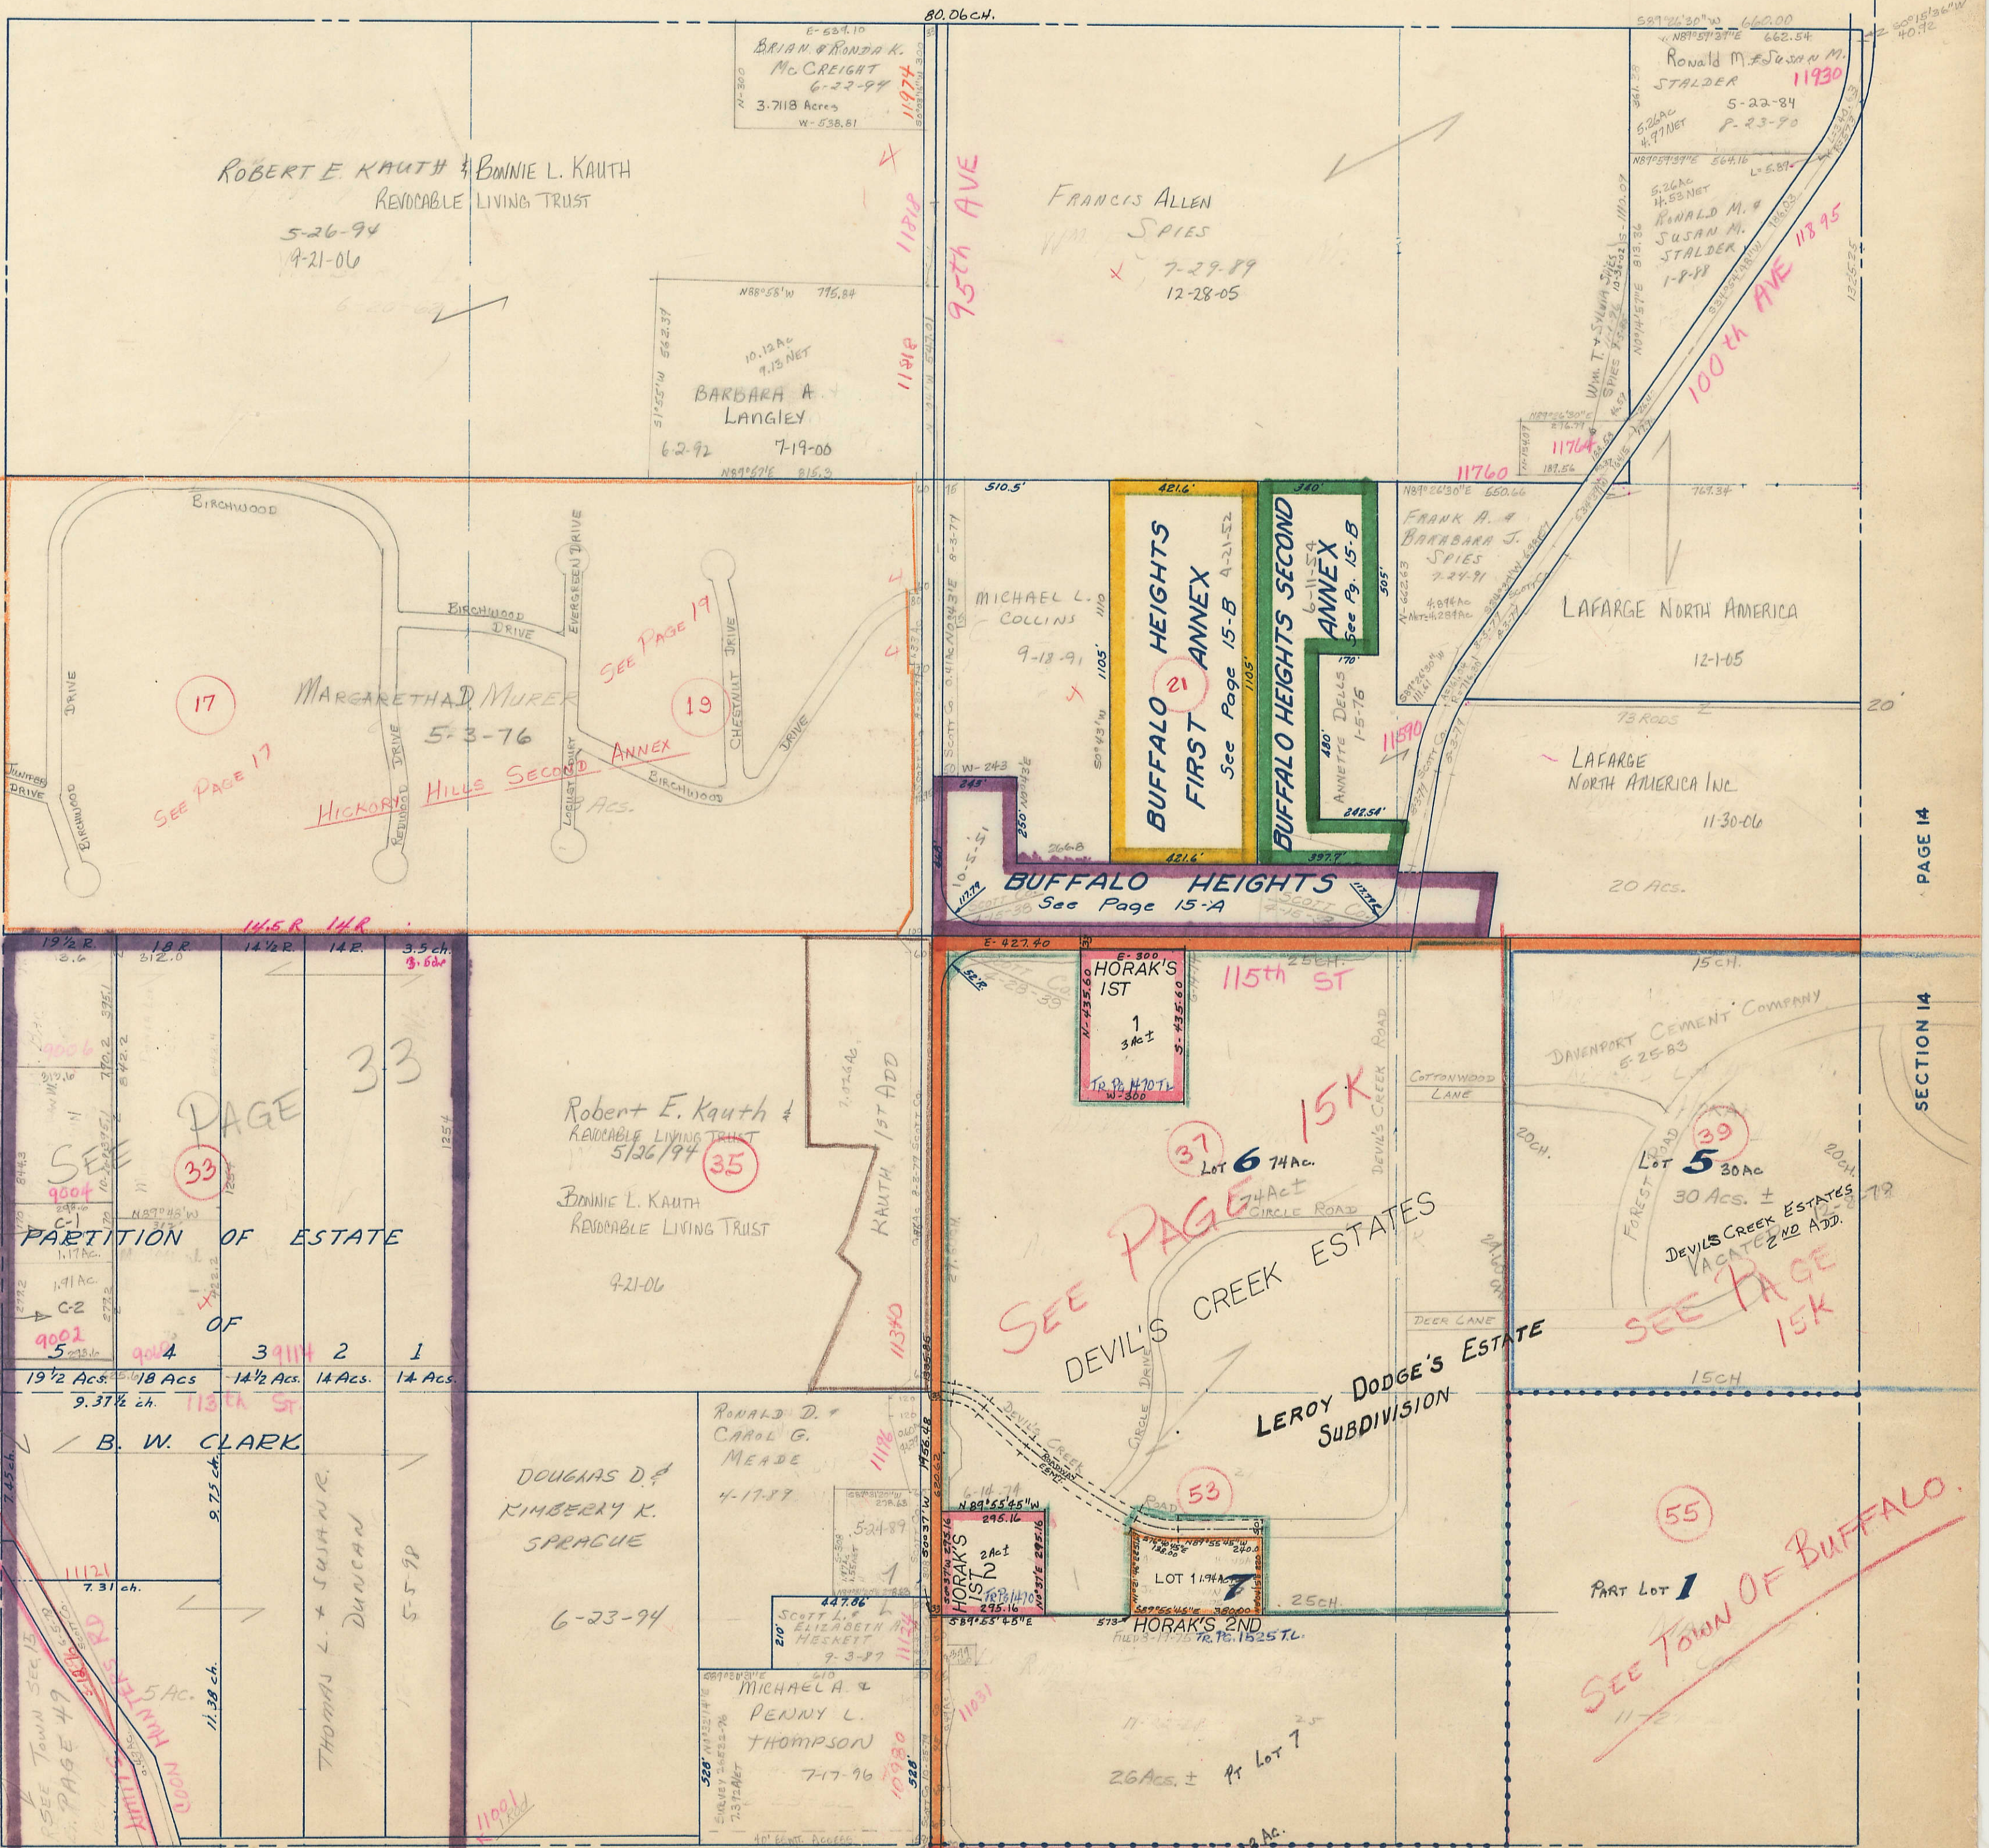

SECTION 22 PAGE 22