
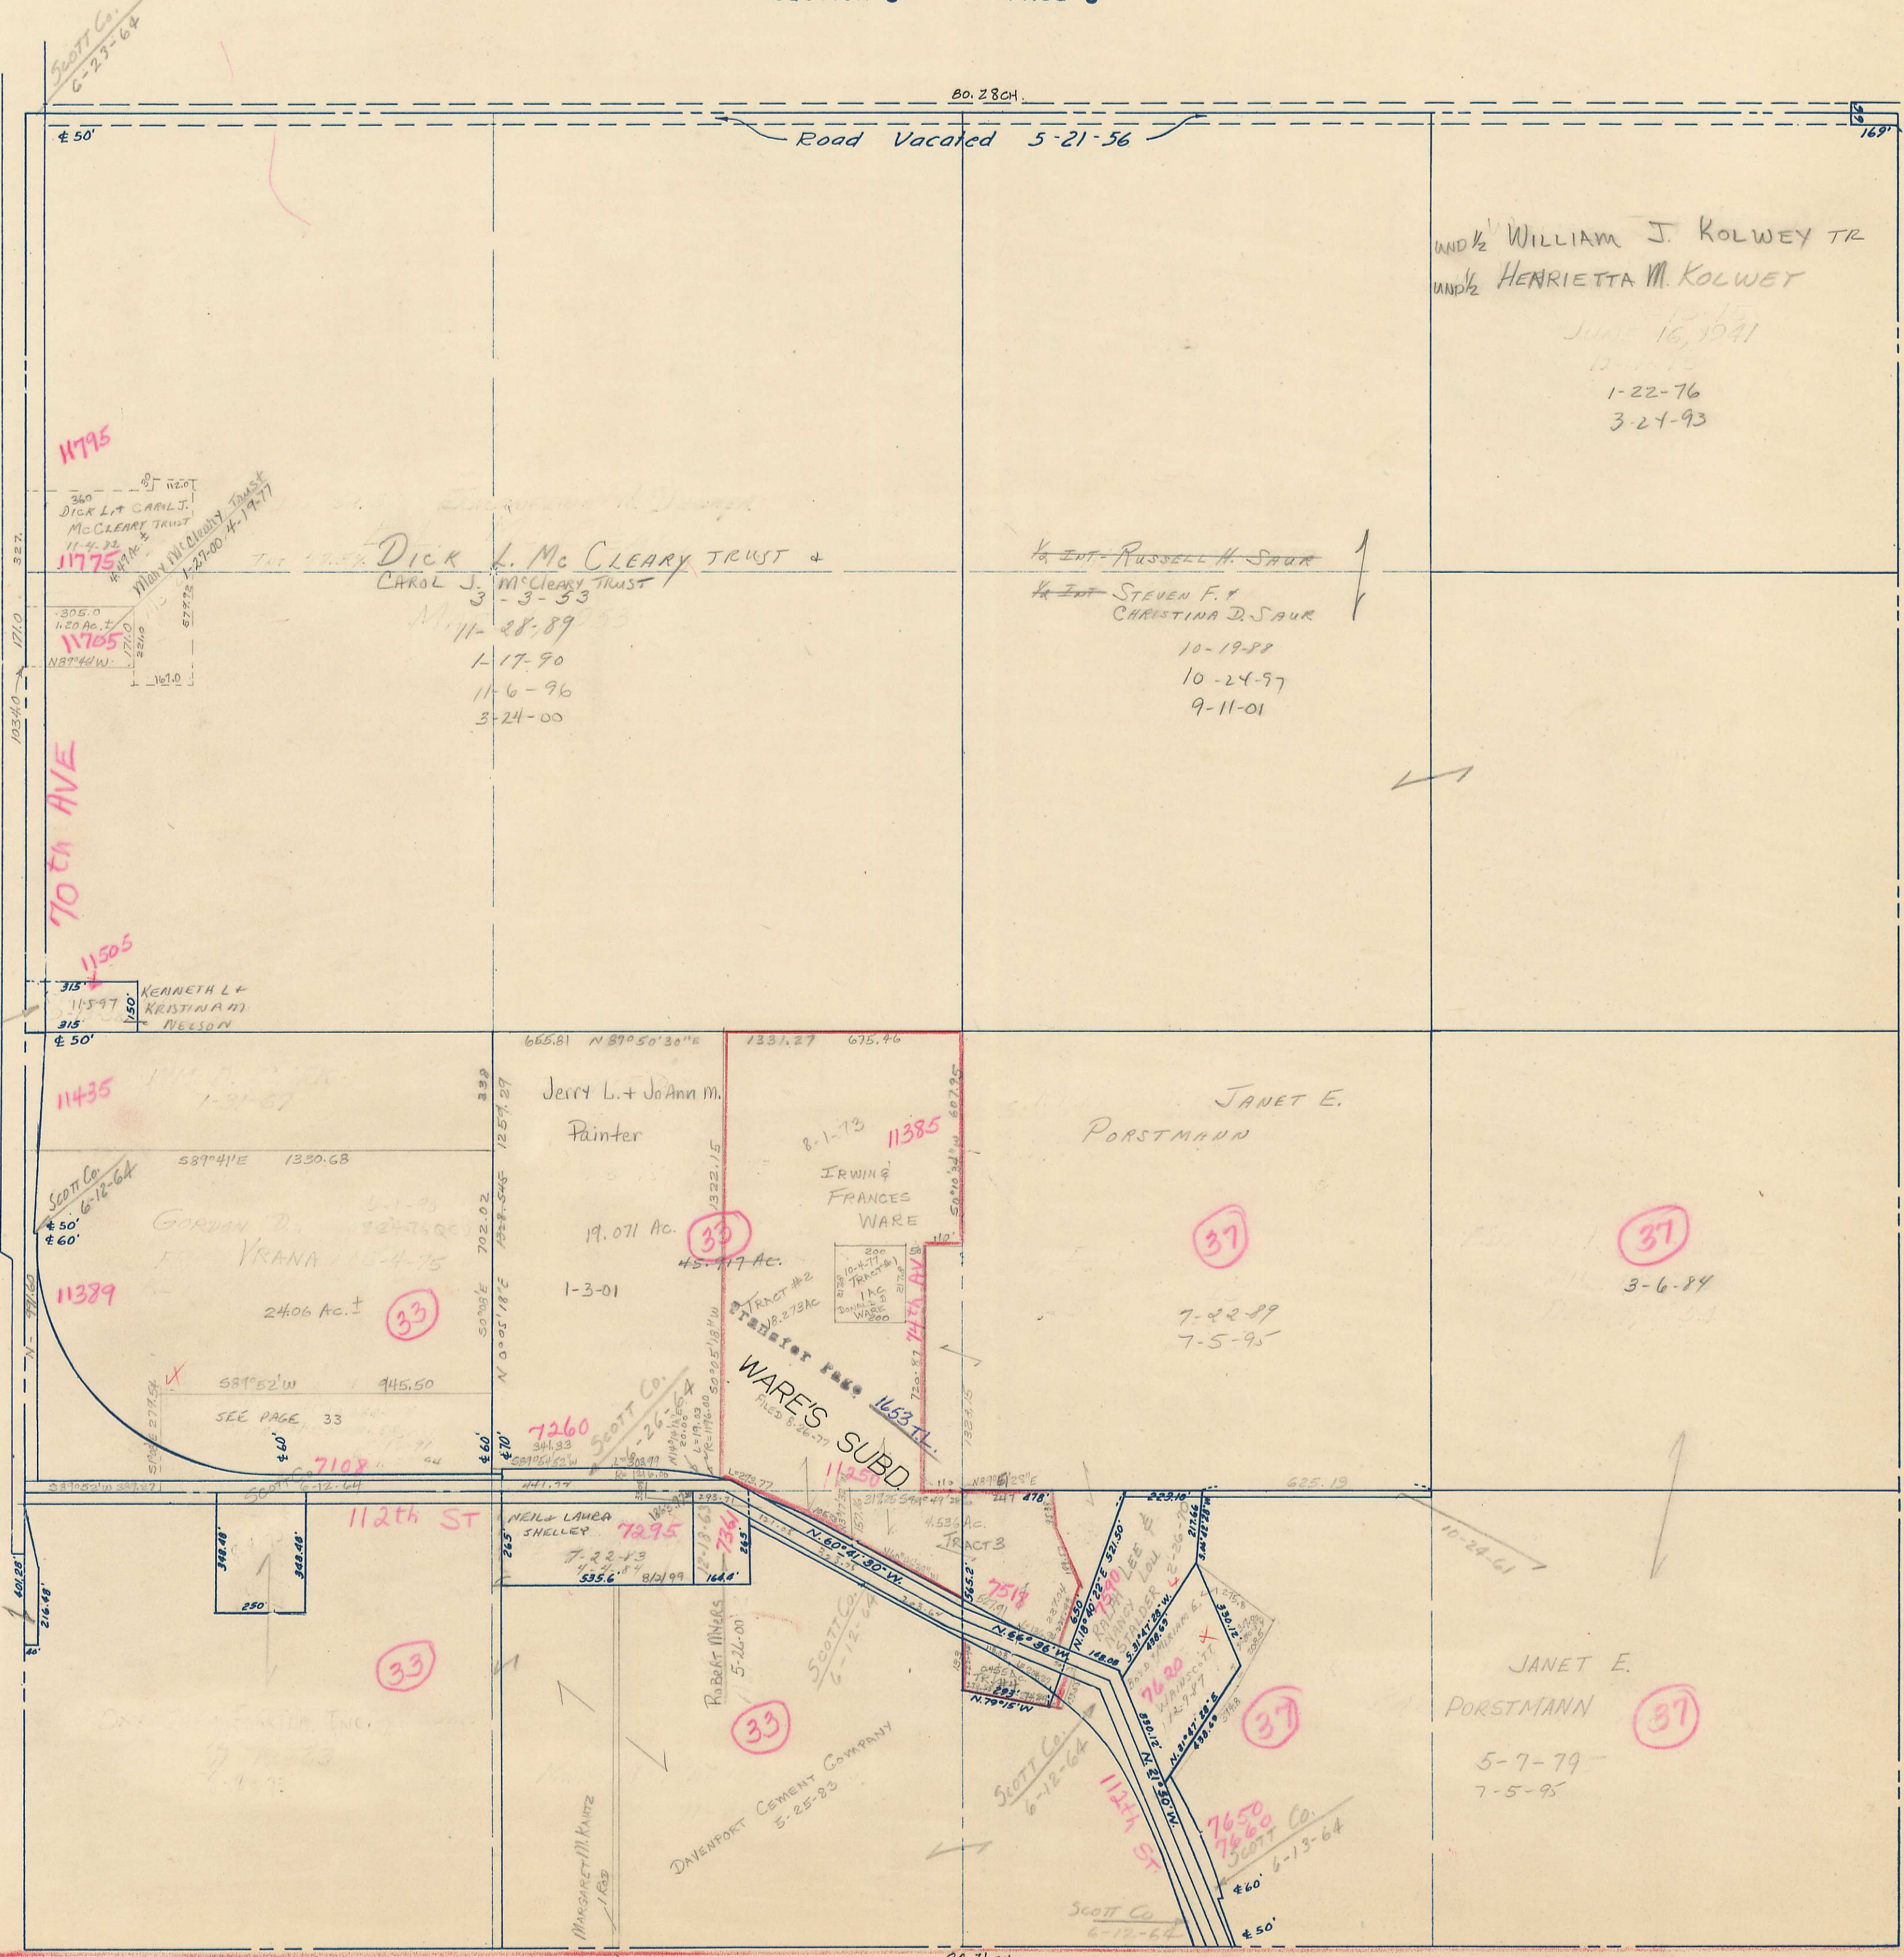


SECTION 17  
TOWNSHIP 77 NORTH, RANGE 2 EAST,  
5<sup>TH</sup> PRINCIPAL MERIDIAN  
BUFFALO TOWNSHIP  
SCOTT COUNTY, IOWA

TRANSFER PAGE 85

SCALE: 1 INCH = 330 FEET

SECTION 8 PAGE 8

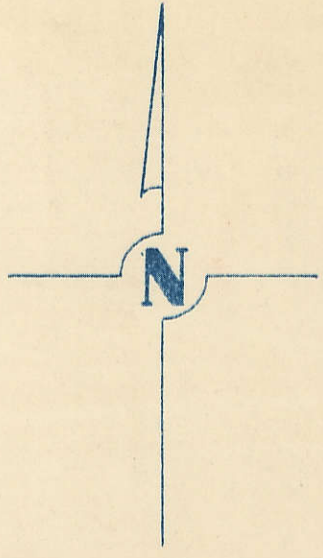

SECTION 18 PAGE 18  
SCOTT Co  
1-6-67

SECTION 16 PAGE 16