



SECTION 18
TOWNSHIP 77 NORTH, RANGE 2 EAST,
5TH PRINCIPAL MERIDIAN
BUFFALO TOWNSHIP
SCOTT COUNTY, IOWA

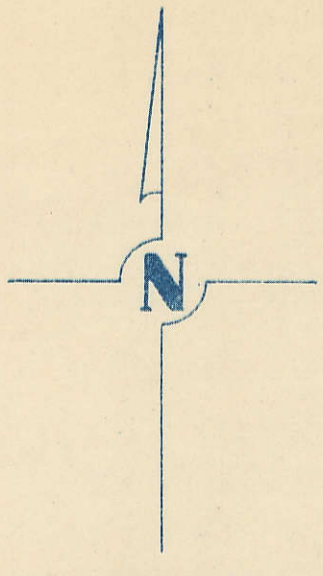

SCALE : 1 INCH = 330 FEET

SECTION 7 PAGE 7

TRANSFER PAGE 86

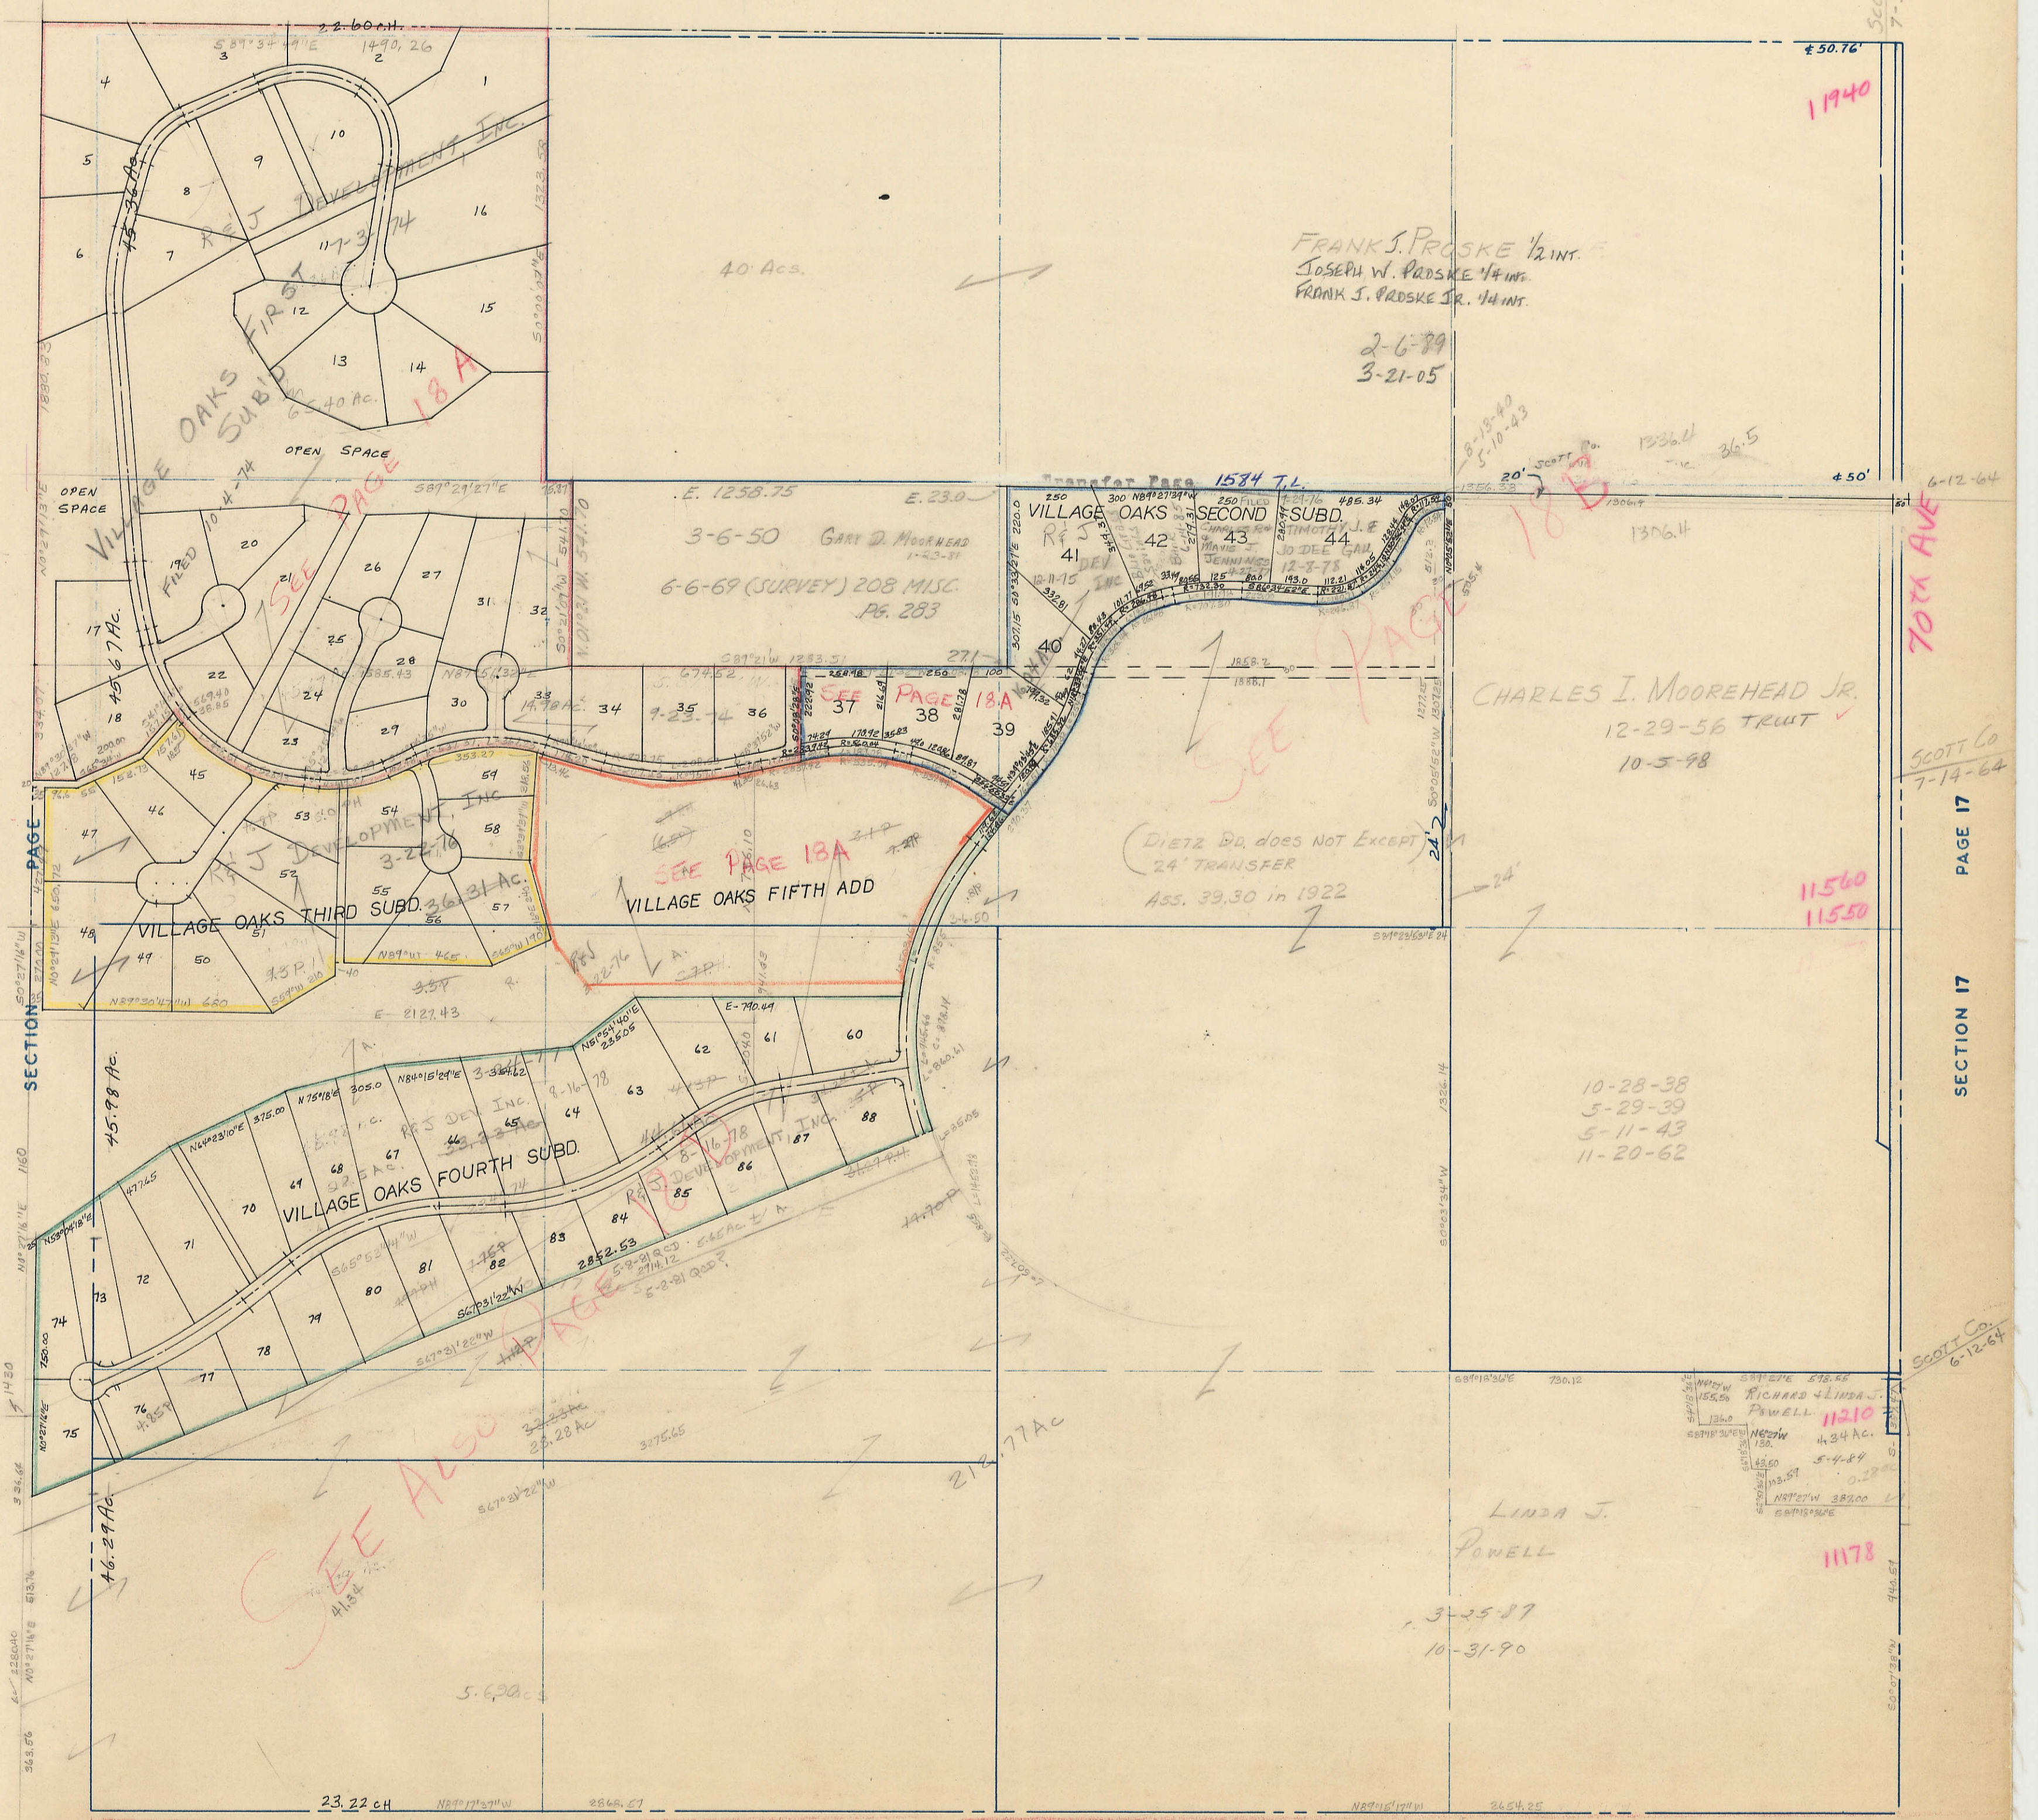

SCOTT Co
7-3-64

70th AVE

SECTION 17
PAGE 17

SCOTT Co
6-12-64