


ANNEXED 4-19-76

SECTION 19  
TOWNSHIP 77 NORTH, RANGE 2 EAST,  
5<sup>TH</sup> PRINCIPAL MERIDIAN  
CITY OF BUFFALO TOWNSHIP  
SCOTT COUNTY, IOWA

TRANSFER PAGE 87

SCALE: 1 INCH = 330 FEET

SECTION 18 PAGE 18

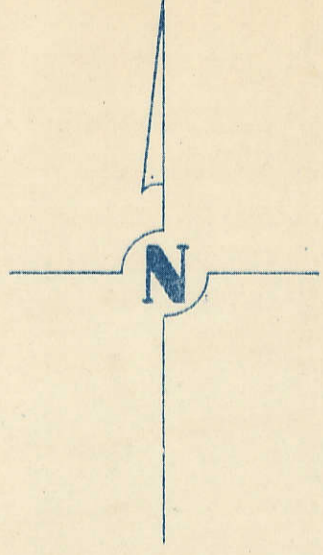


1 Rod To  
GEO. H. MILLER  
& WF

1 Rod For Road Purposes

1 Rod For Road Purposes

1 Rod For Road Purpose  
To Old Road

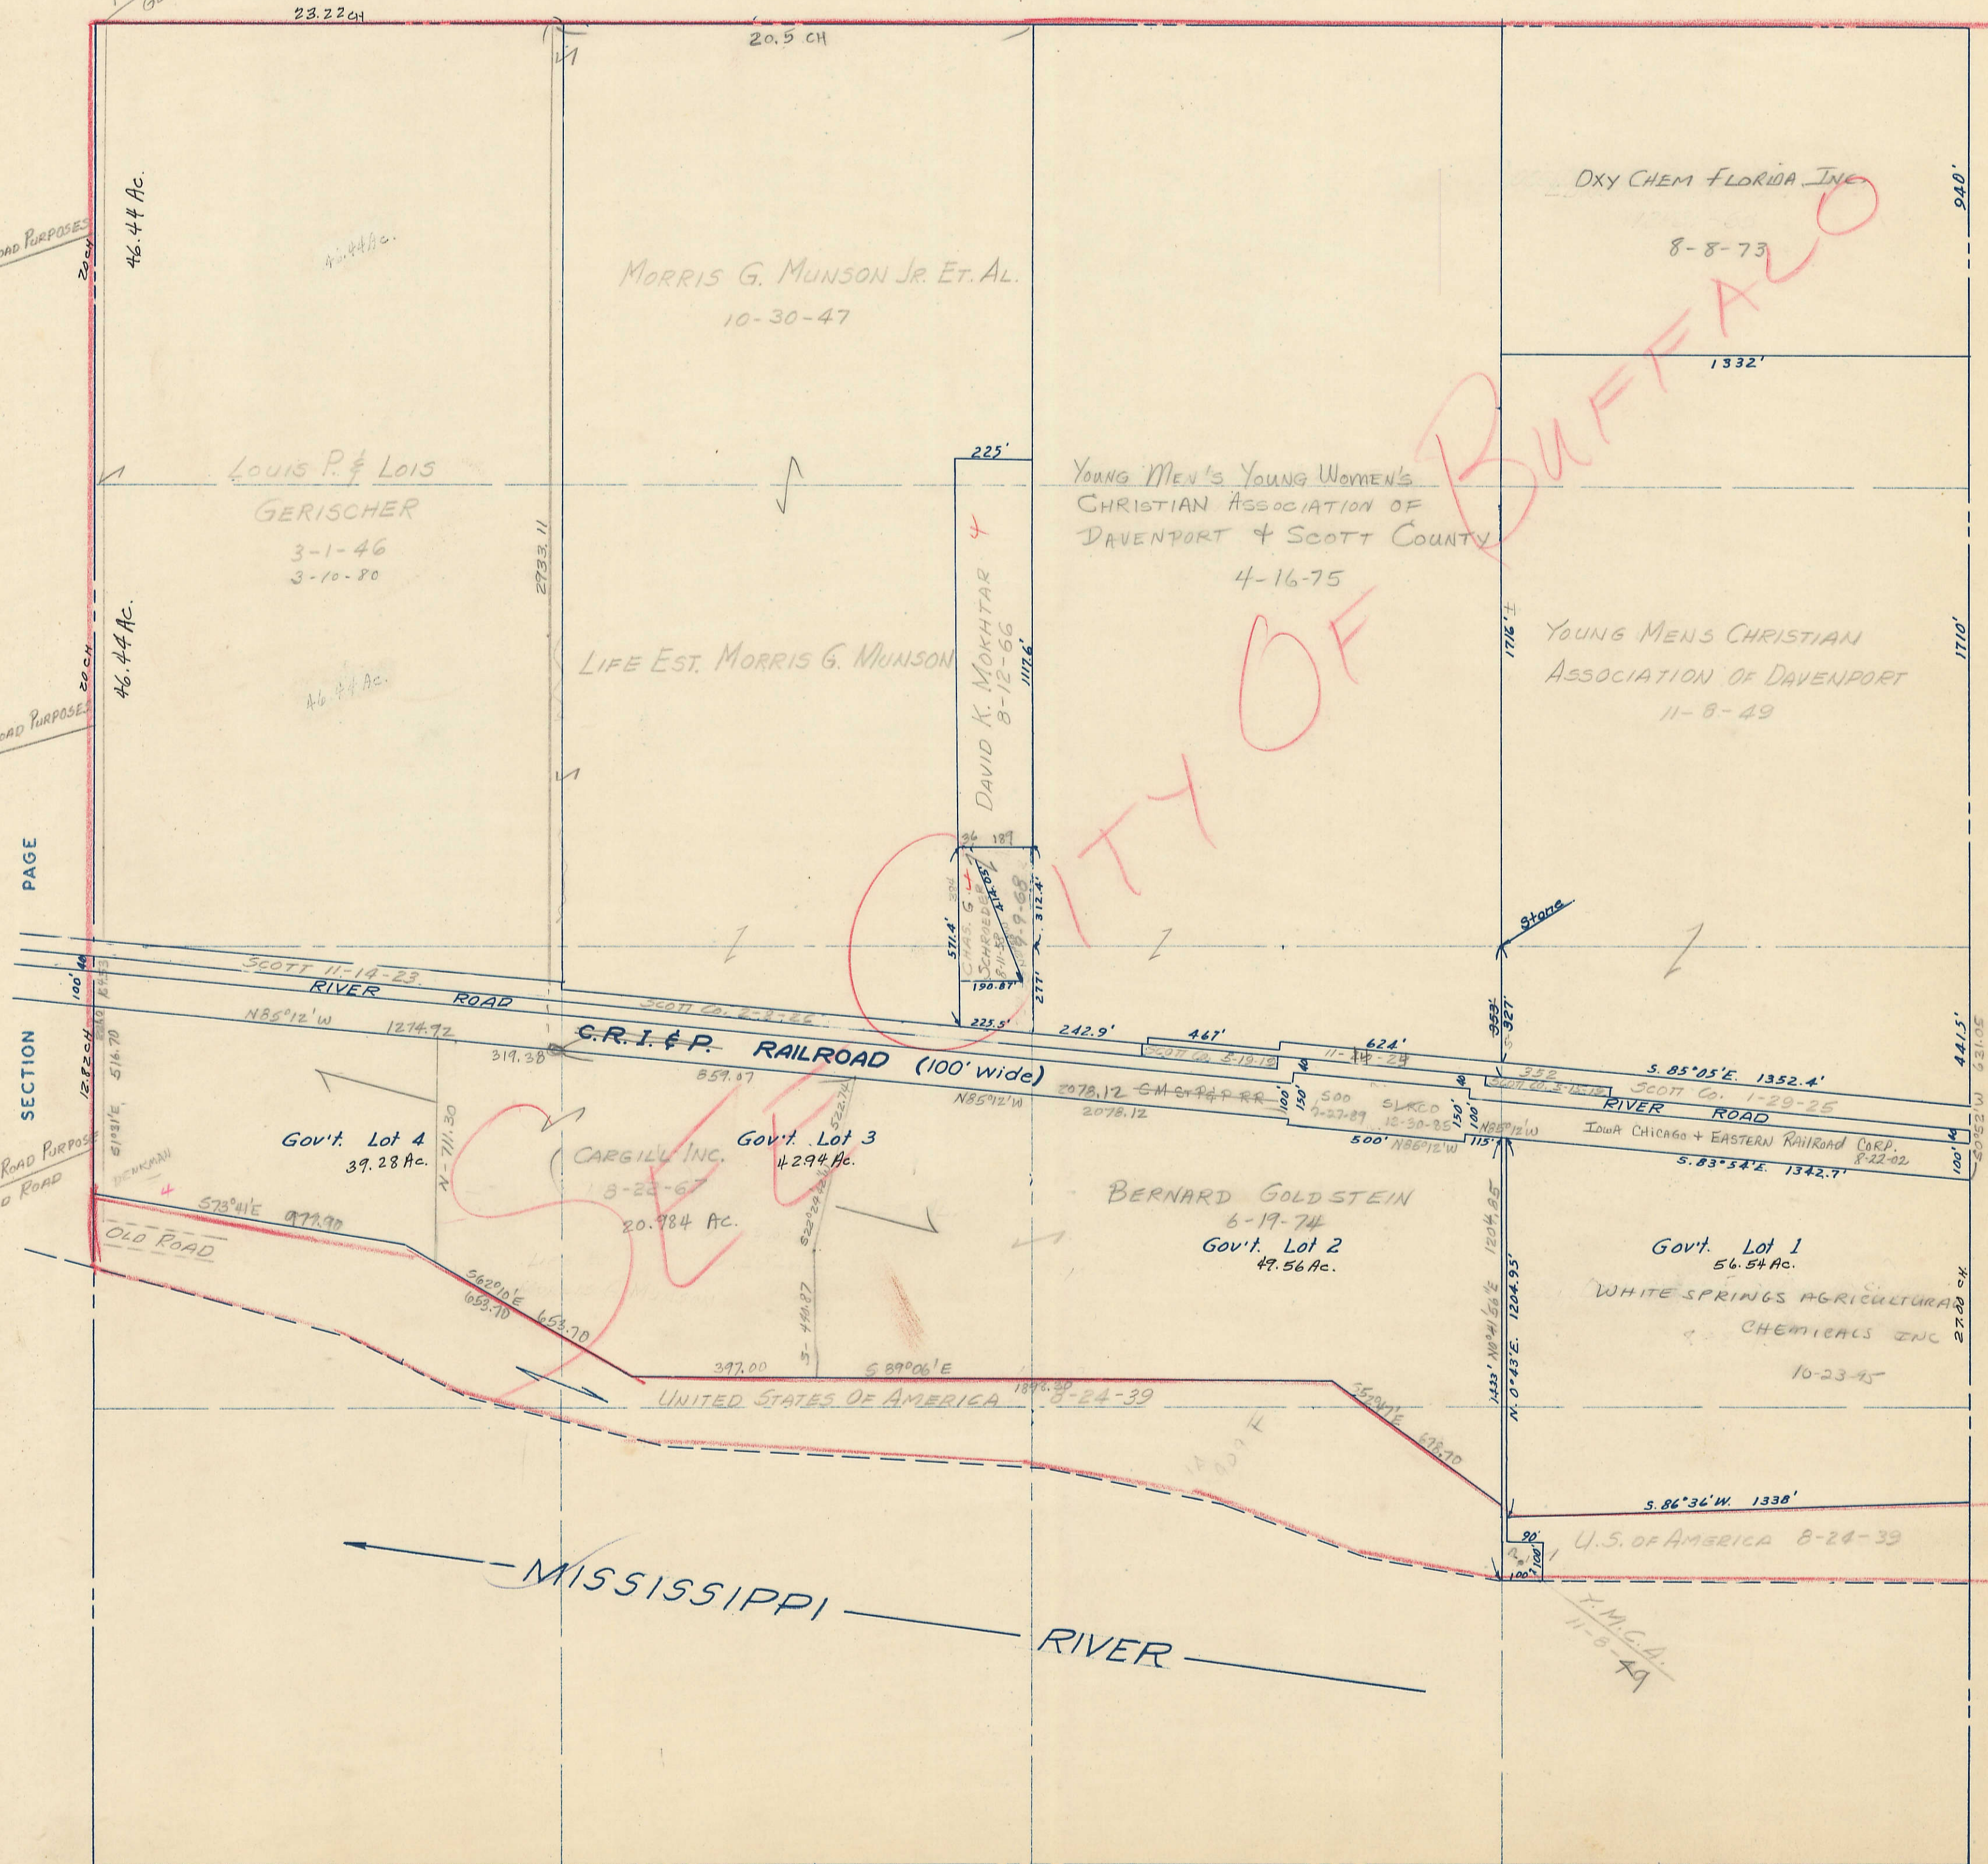

PAGE SECTION

PAGE SECTION