

SECTION 21

TOWNSHIP 77 NORTH, RANGE 2 EAST,

5<sup>TH</sup> PRINCIPAL MERIDIAN

CITY OF BUFFALO TOWNSHIP



SCOTT COUNTY, IOWA

TRANSFER PAGE 89

SCALE: 1 INCH = 330 FEET

SECTION 16 PAGE

ANNEXED 4-17-76

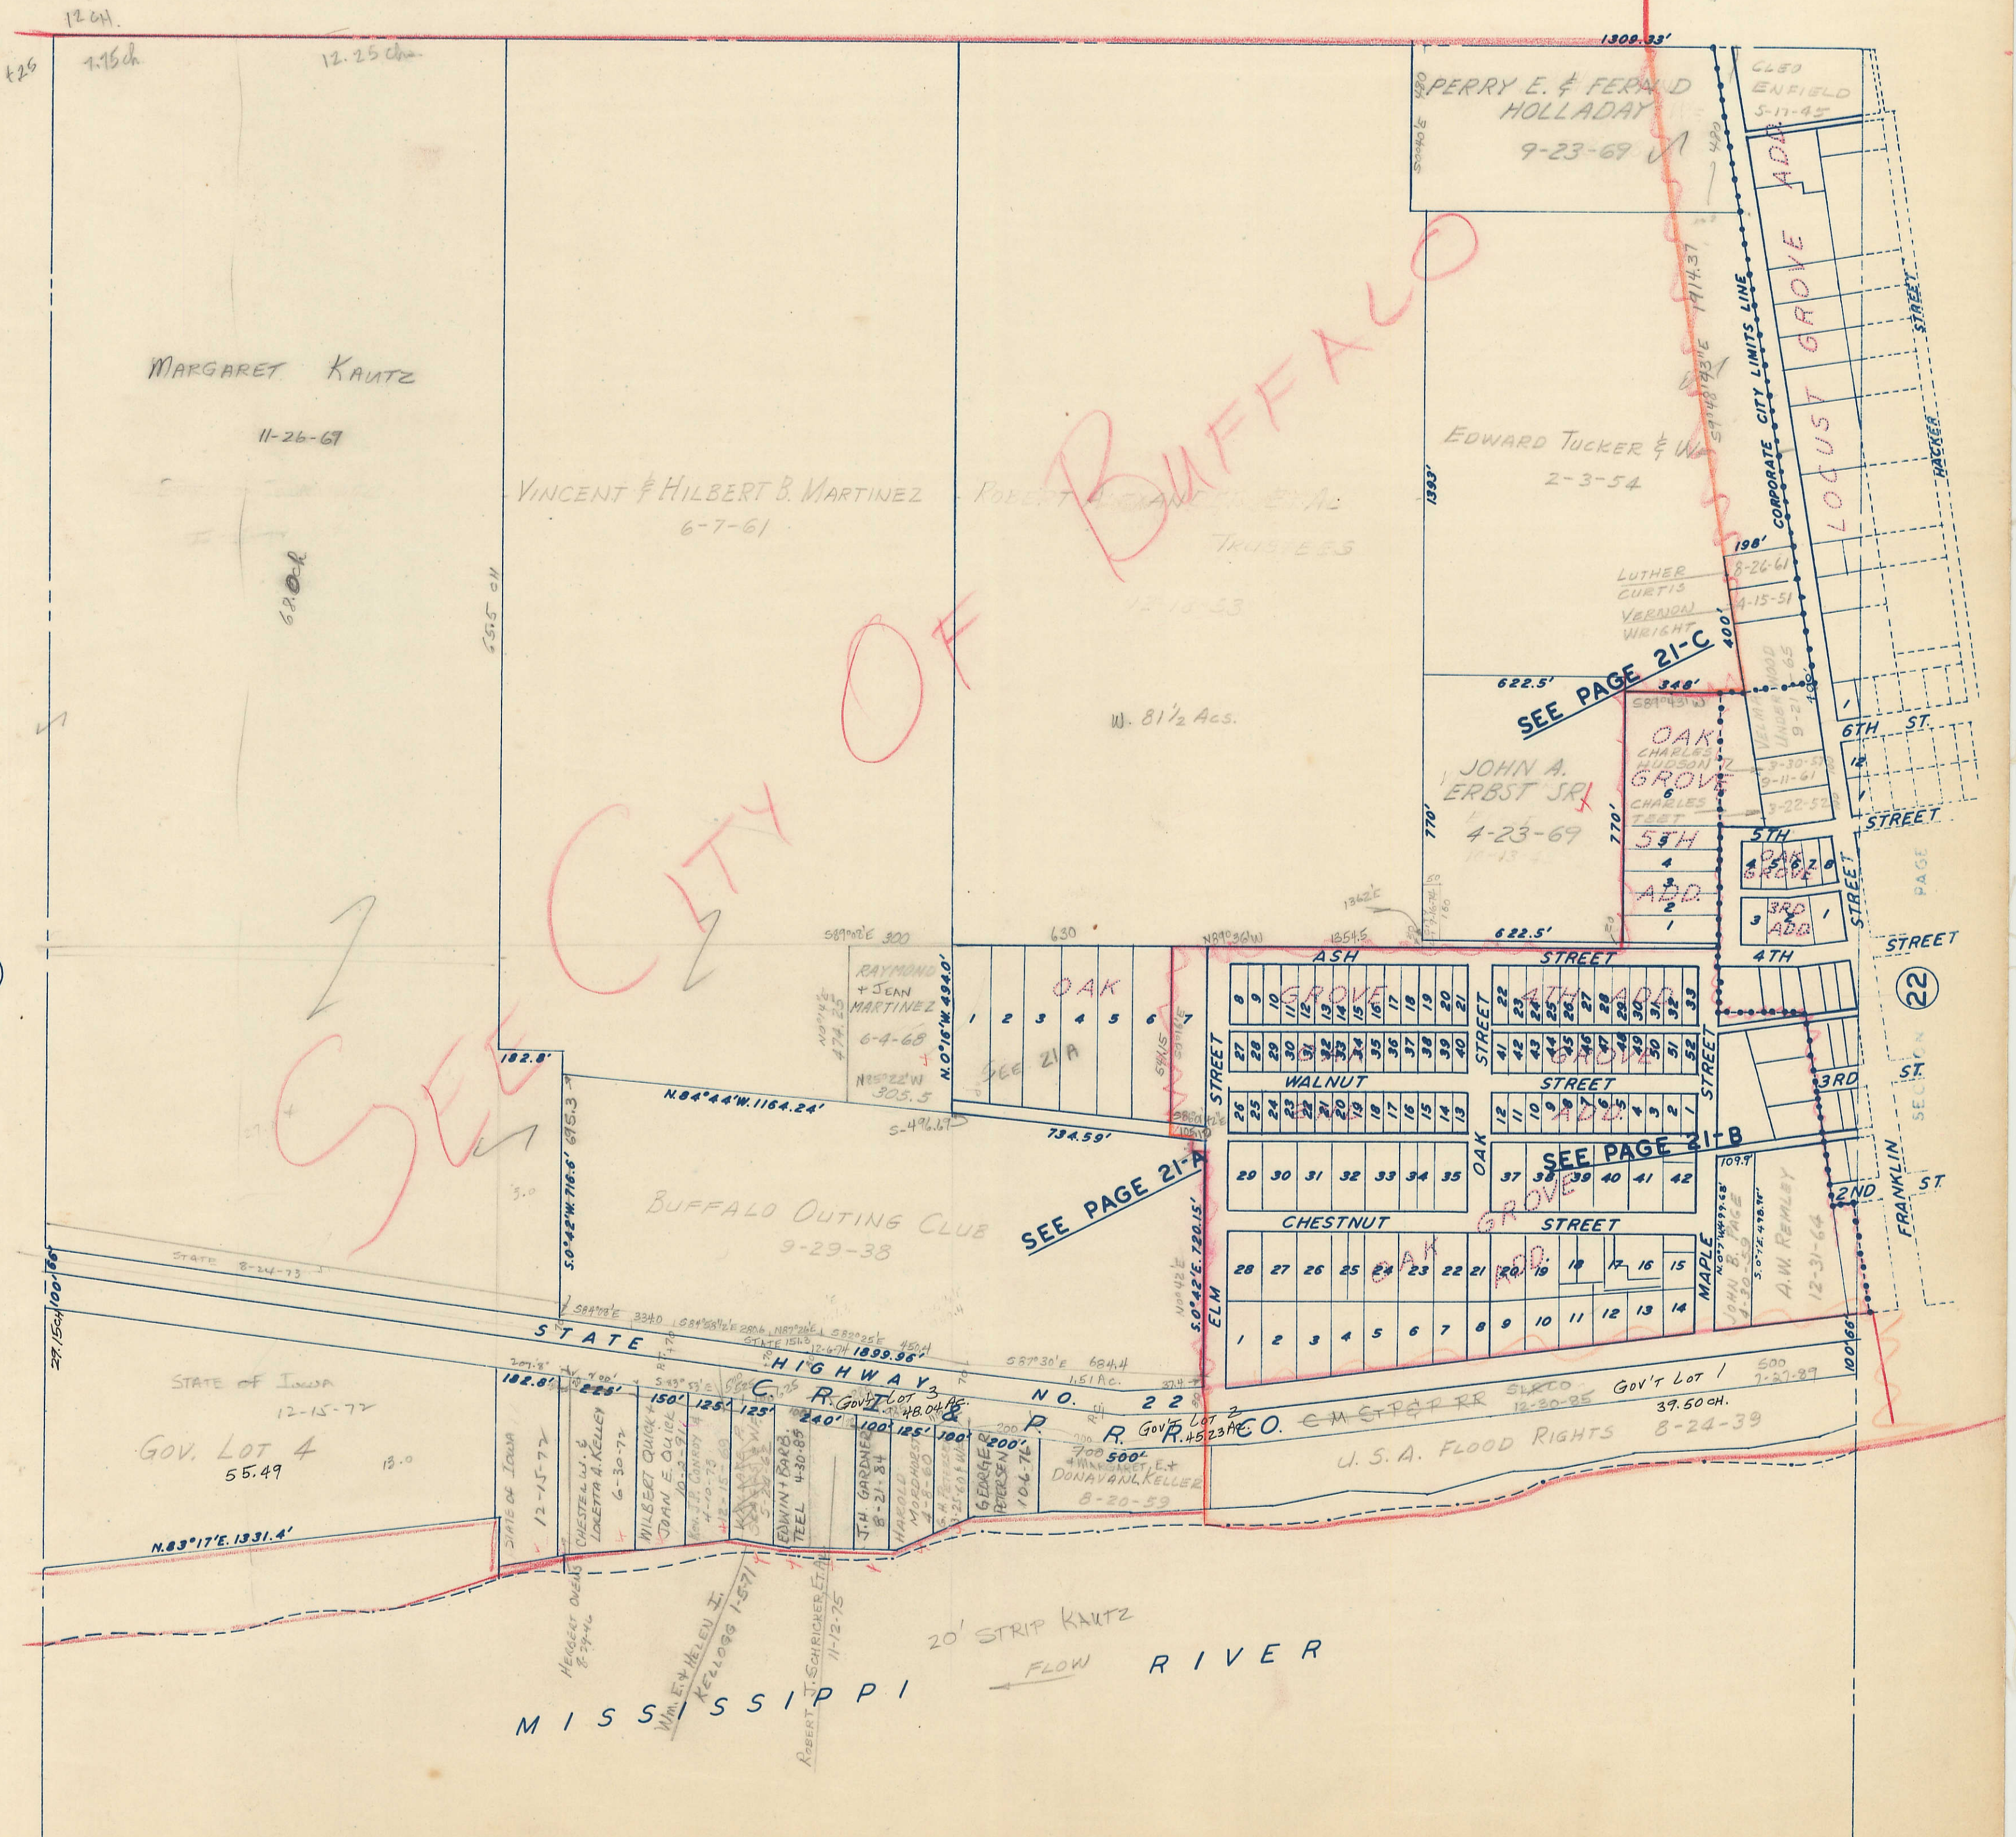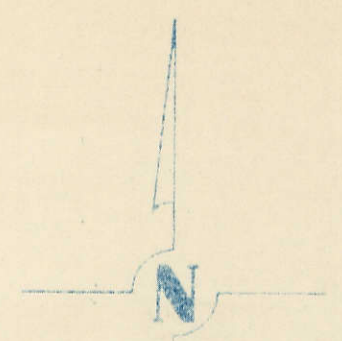

MARGARET KAUTZ  
11-26-67

VINCENT & HILBERT B. MARTINEZ  
6-7-61

PERRY E. & FERNAND HOLLADAY  
9-23-67

EDWARD TUCKER & W.  
2-3-54

JOHN A. ERBST JR.  
4-23-69

BUFFALO OUTING CLUB  
9-29-38

STATE OF IOWA  
12-15-72  
GOV. LOT 4  
55.49

MISSISSIPPI RIVER  
20' STRIP KAUTZ

BUFFALO

CITY

SEE PAGE 21-C

SEE PAGE 21-A

SEE PAGE 21-B

SECTION 20 PAGE

SECTION 22