


SECTION 23
TOWNSHIP 77 NORTH, RANGE 2 EAST,
5TH PRINCIPAL MERIDIAN
BUFFALO TOWNSHIP
SCOTT COUNTY, IOWA

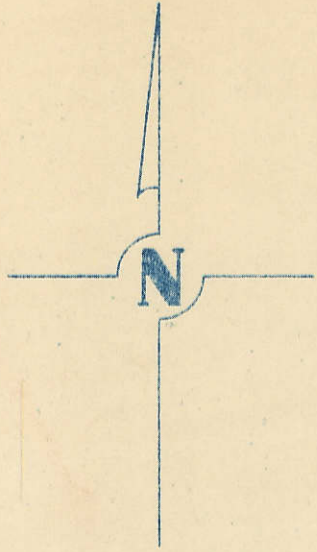


SCALE: 1 INCH = 330 FEET

SECTION 14

PAGE 14

TRANSFER PAGE 91

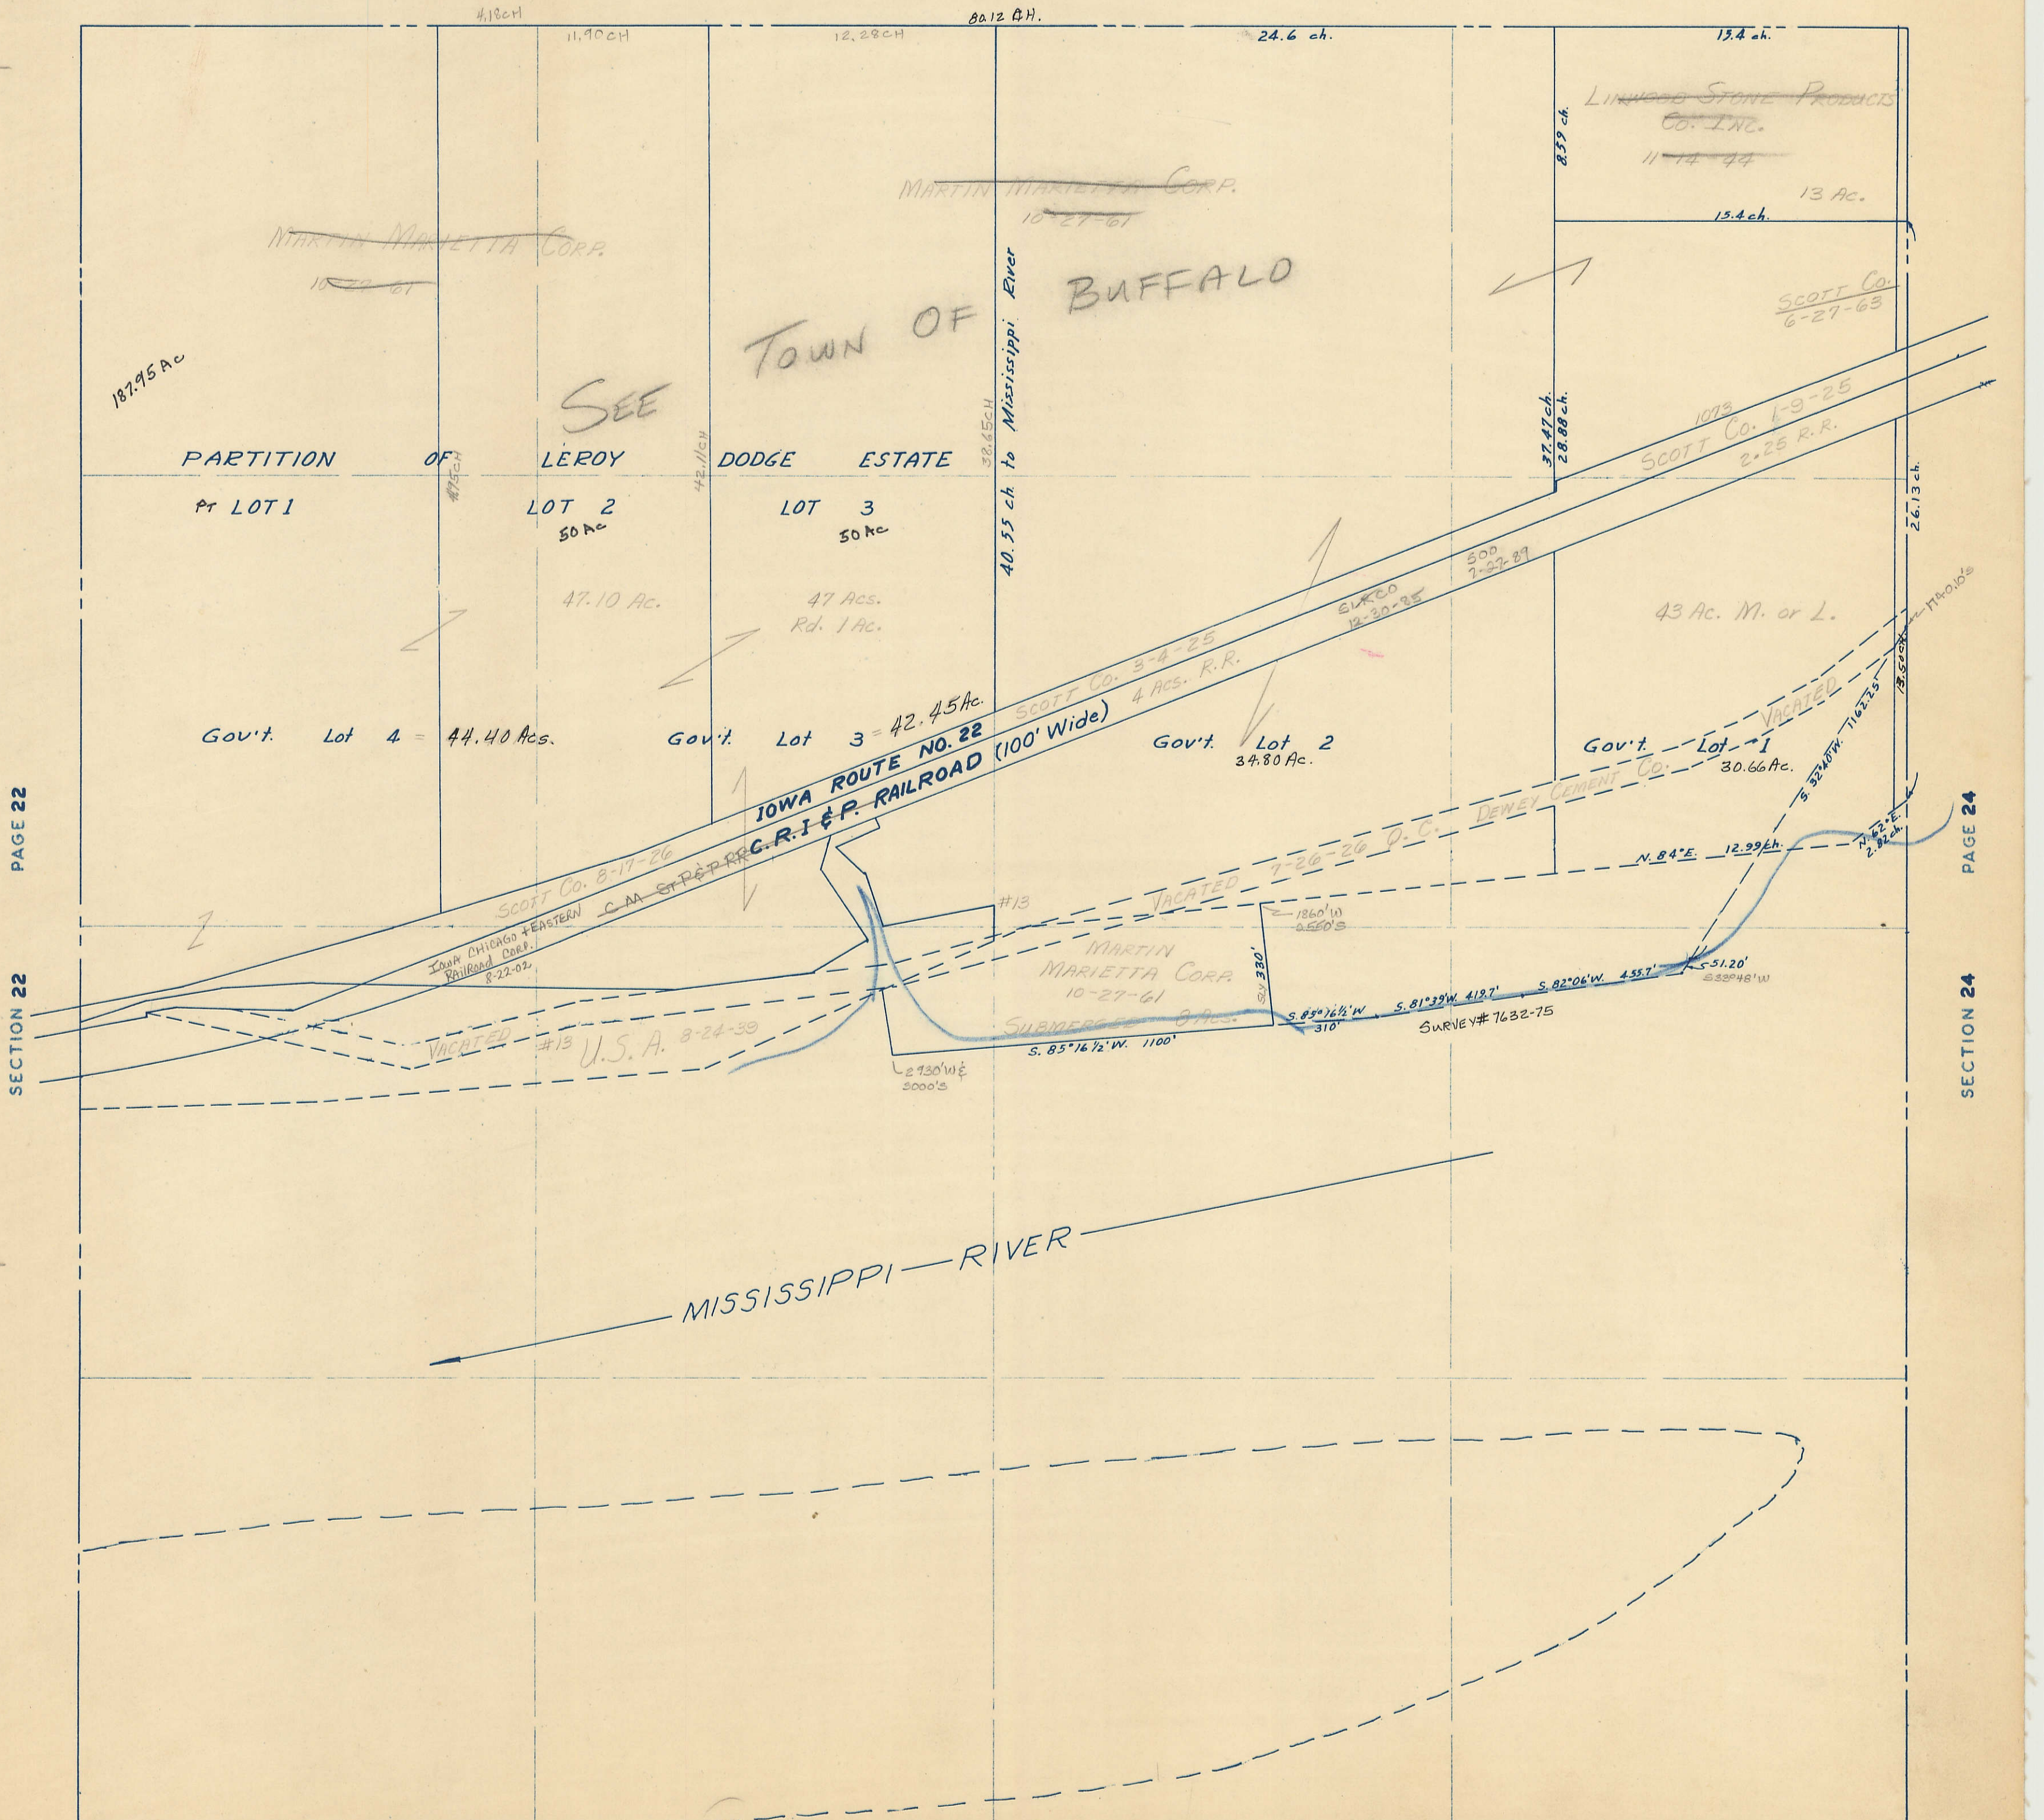

PAGE 22

SECTION 22

PAGE 24

SECTION 24

SECTION 26

PAGE 26