



SECTION 2
TOWNSHIP 77 NORTH, RANGE 2 EAST,
5TH PRINCIPAL MERIDIAN
BUFFALO TOWNSHIP
SCOTT COUNTY, IOWA

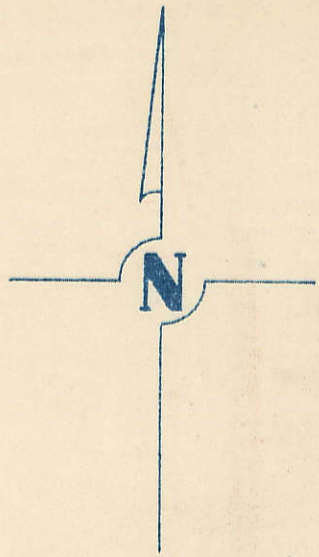

SCALE: 1 INCH = 330 FEET

TRANSFER PAGE 70

SECTION 35 PAGE BLUE GRASS TWP

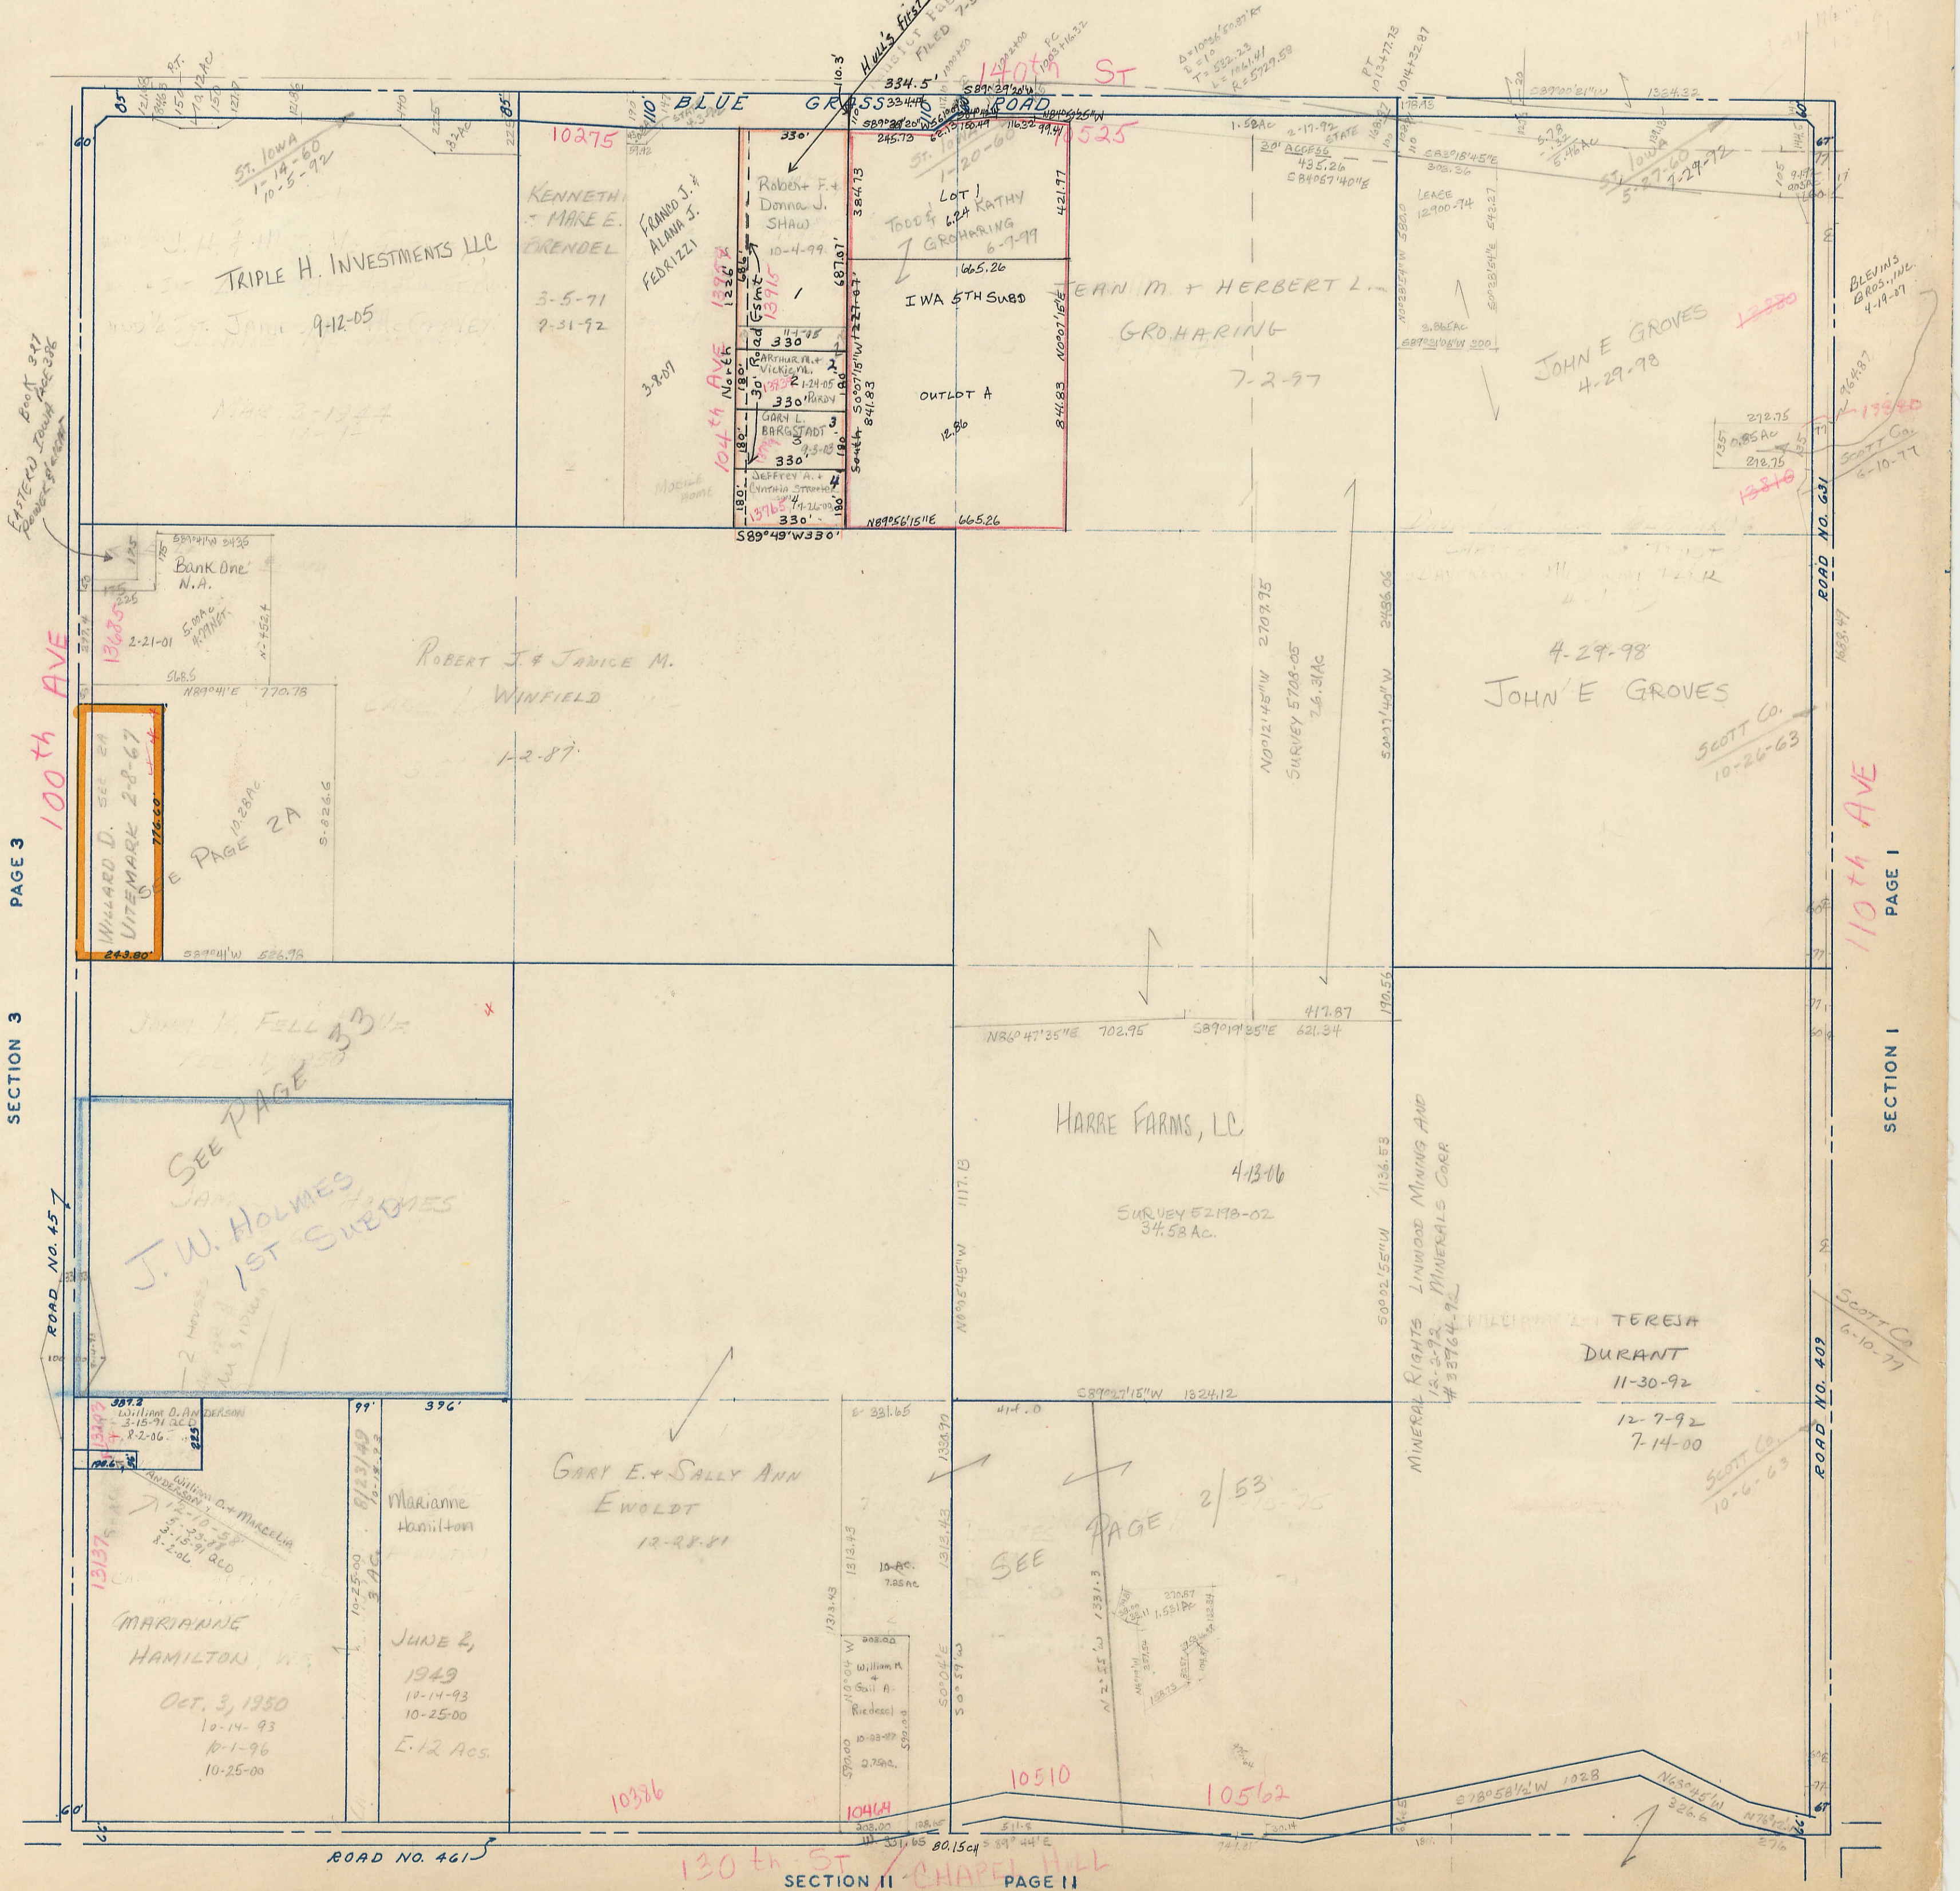

SECTION 3 PAGE 3

SECTION 1 PAGE 1

SECTION II CHAPEL HILL PAGE II