



SECTION 3
TOWNSHIP 77 NORTH, RANGE 2 EAST,
5TH PRINCIPAL MERIDIAN
BUFFALO TOWNSHIP
SCOTT COUNTY, IOWA

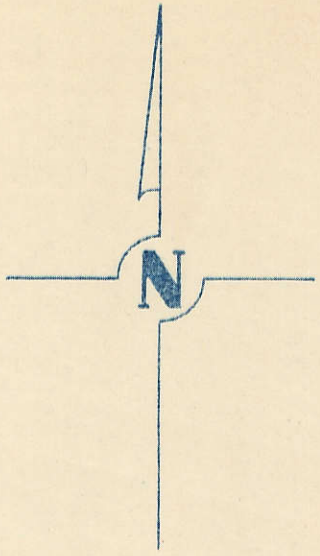

SCALE: 1 INCH = 330 FEET

TRANSFER PAGE 71

SECTION 34 PAGE BLUE GRASS TWP.

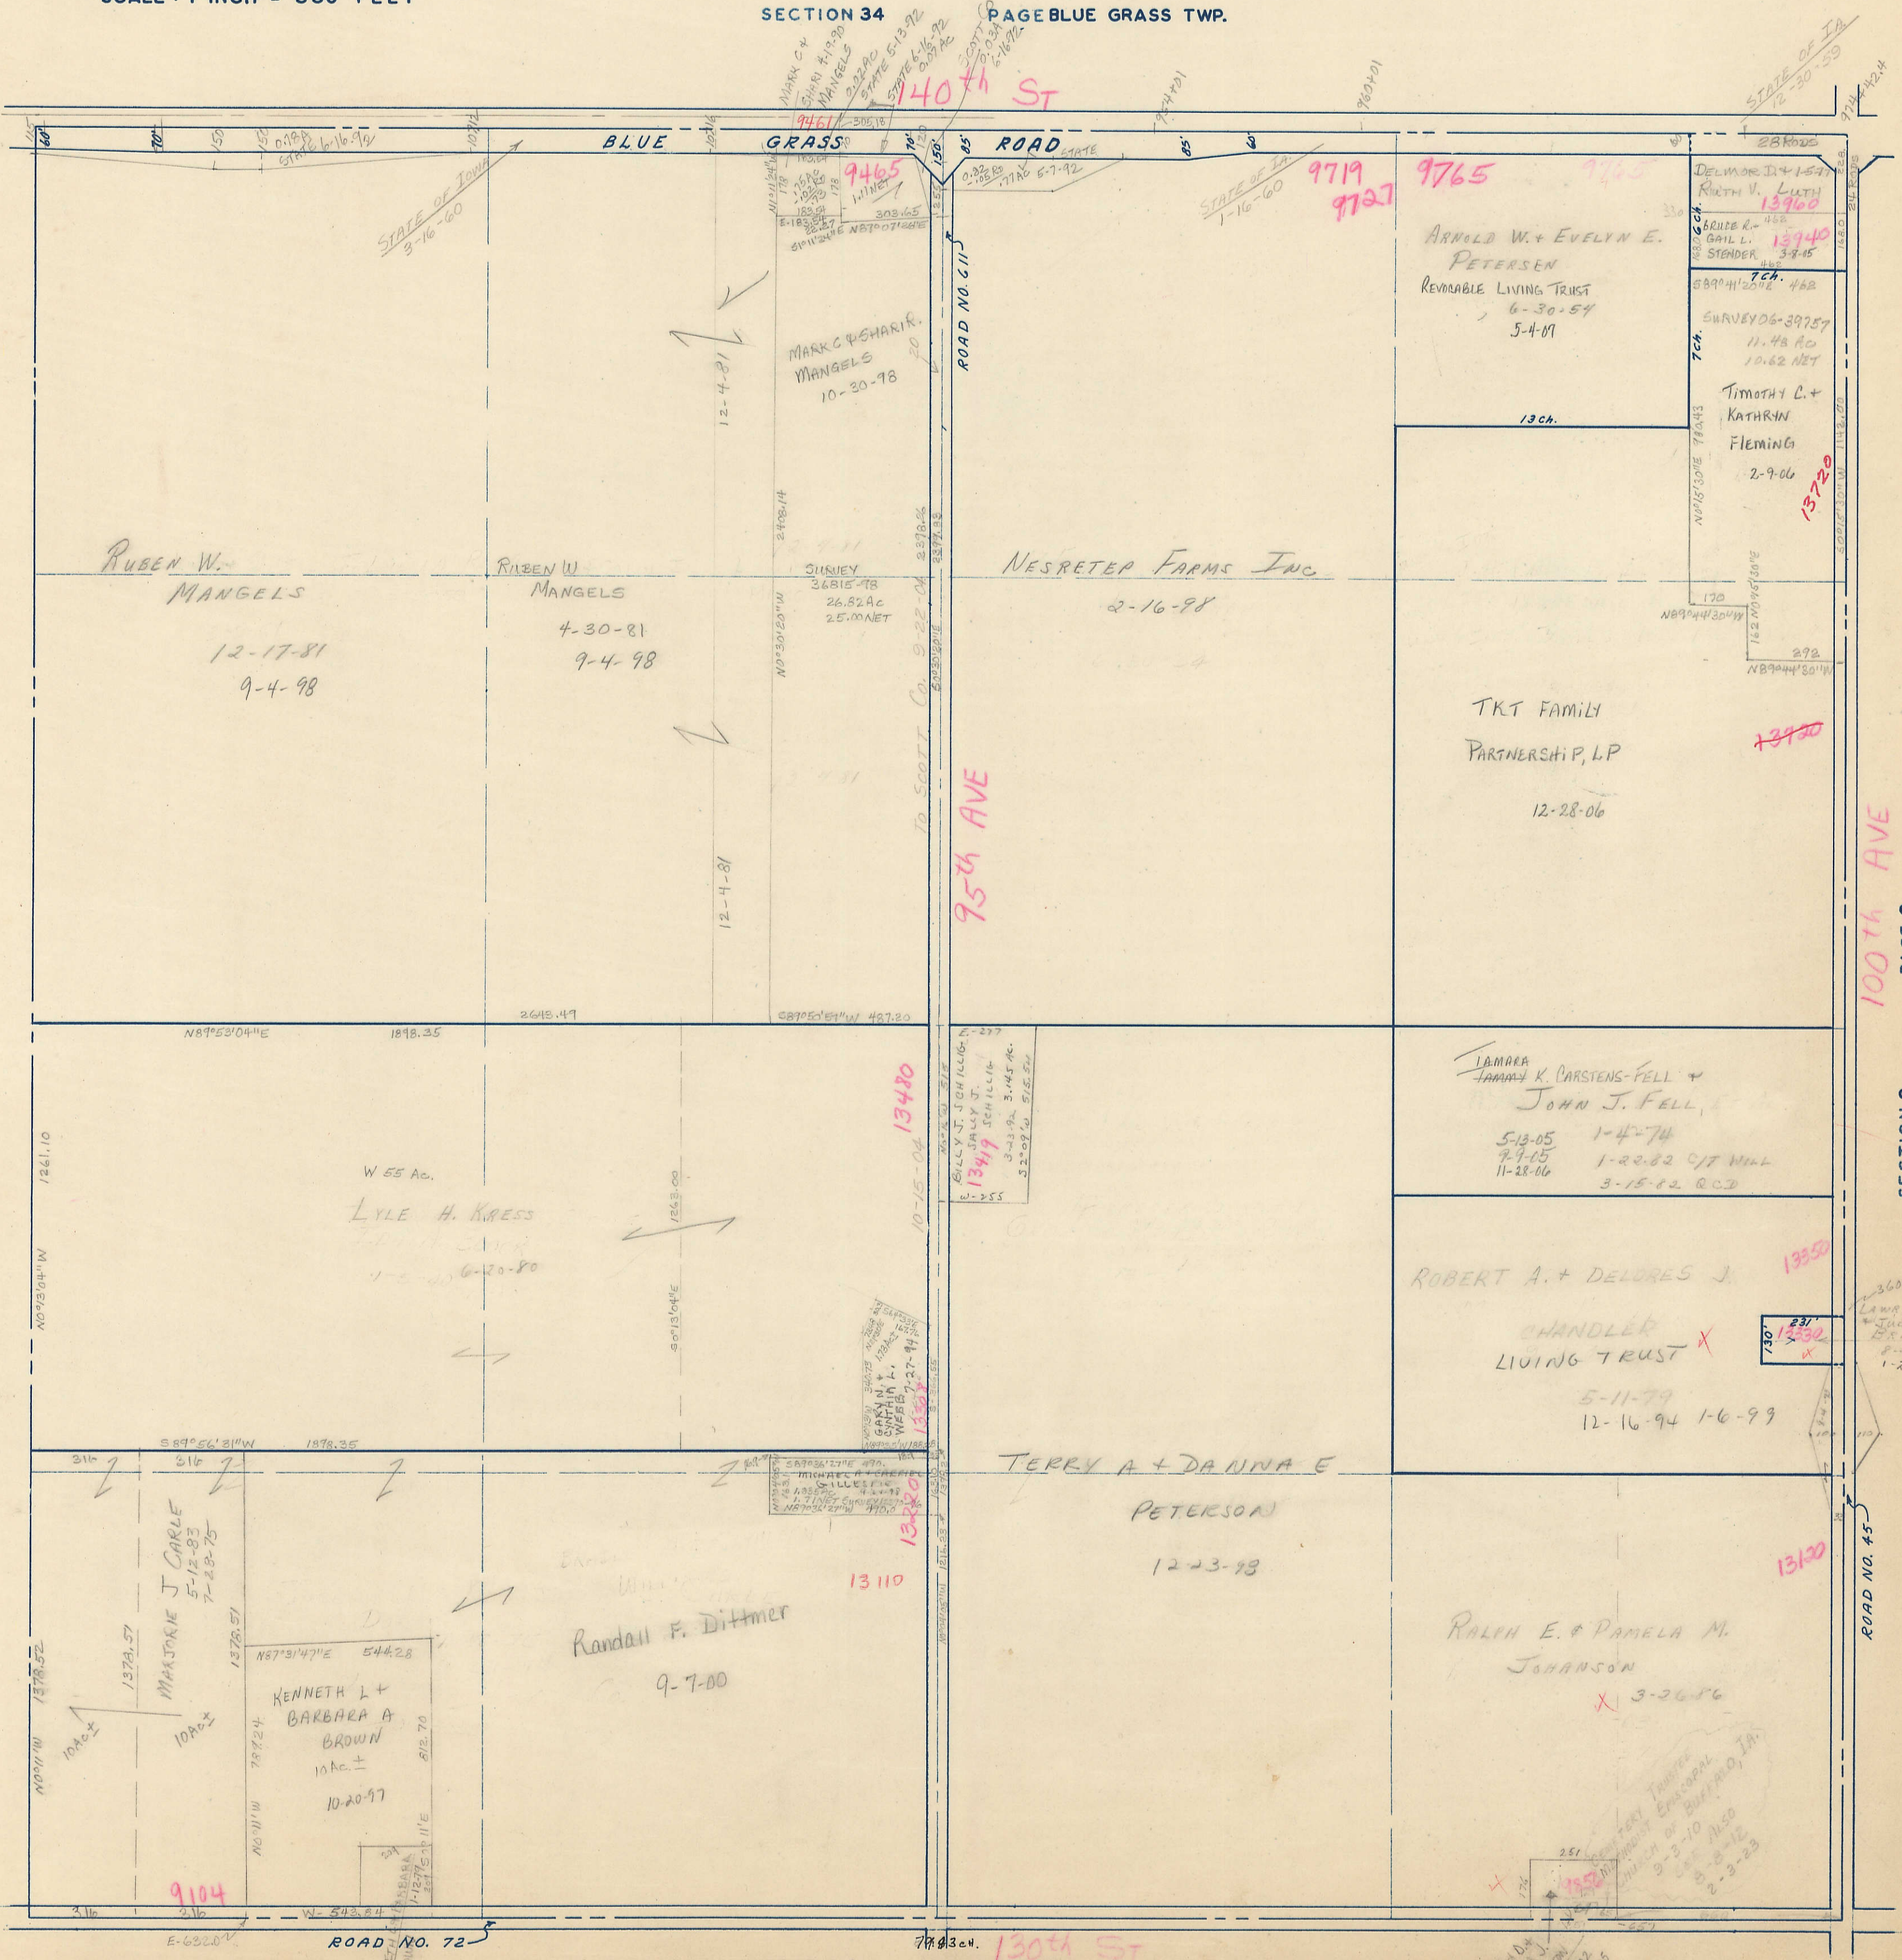

PAGE 4

SECTION 4

PAGE 2

SECTION 2