


SECTION 7
TOWNSHIP 77 NORTH, RANGE 2 EAST,
5TH PRINCIPAL MERIDIAN
BUFFALO TOWNSHIP
SCOTT COUNTY, IOWA

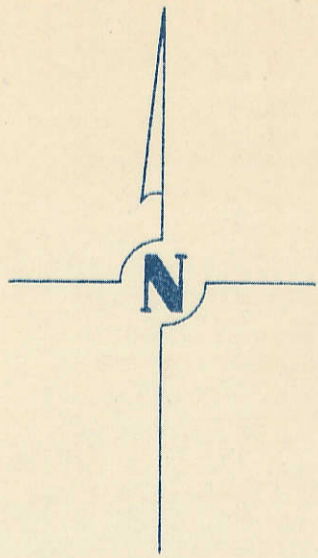


SCALE: 1 INCH = 330 FEET

TRANSFER PAGE 75

SECTION 6

PAGE 6

130th ST

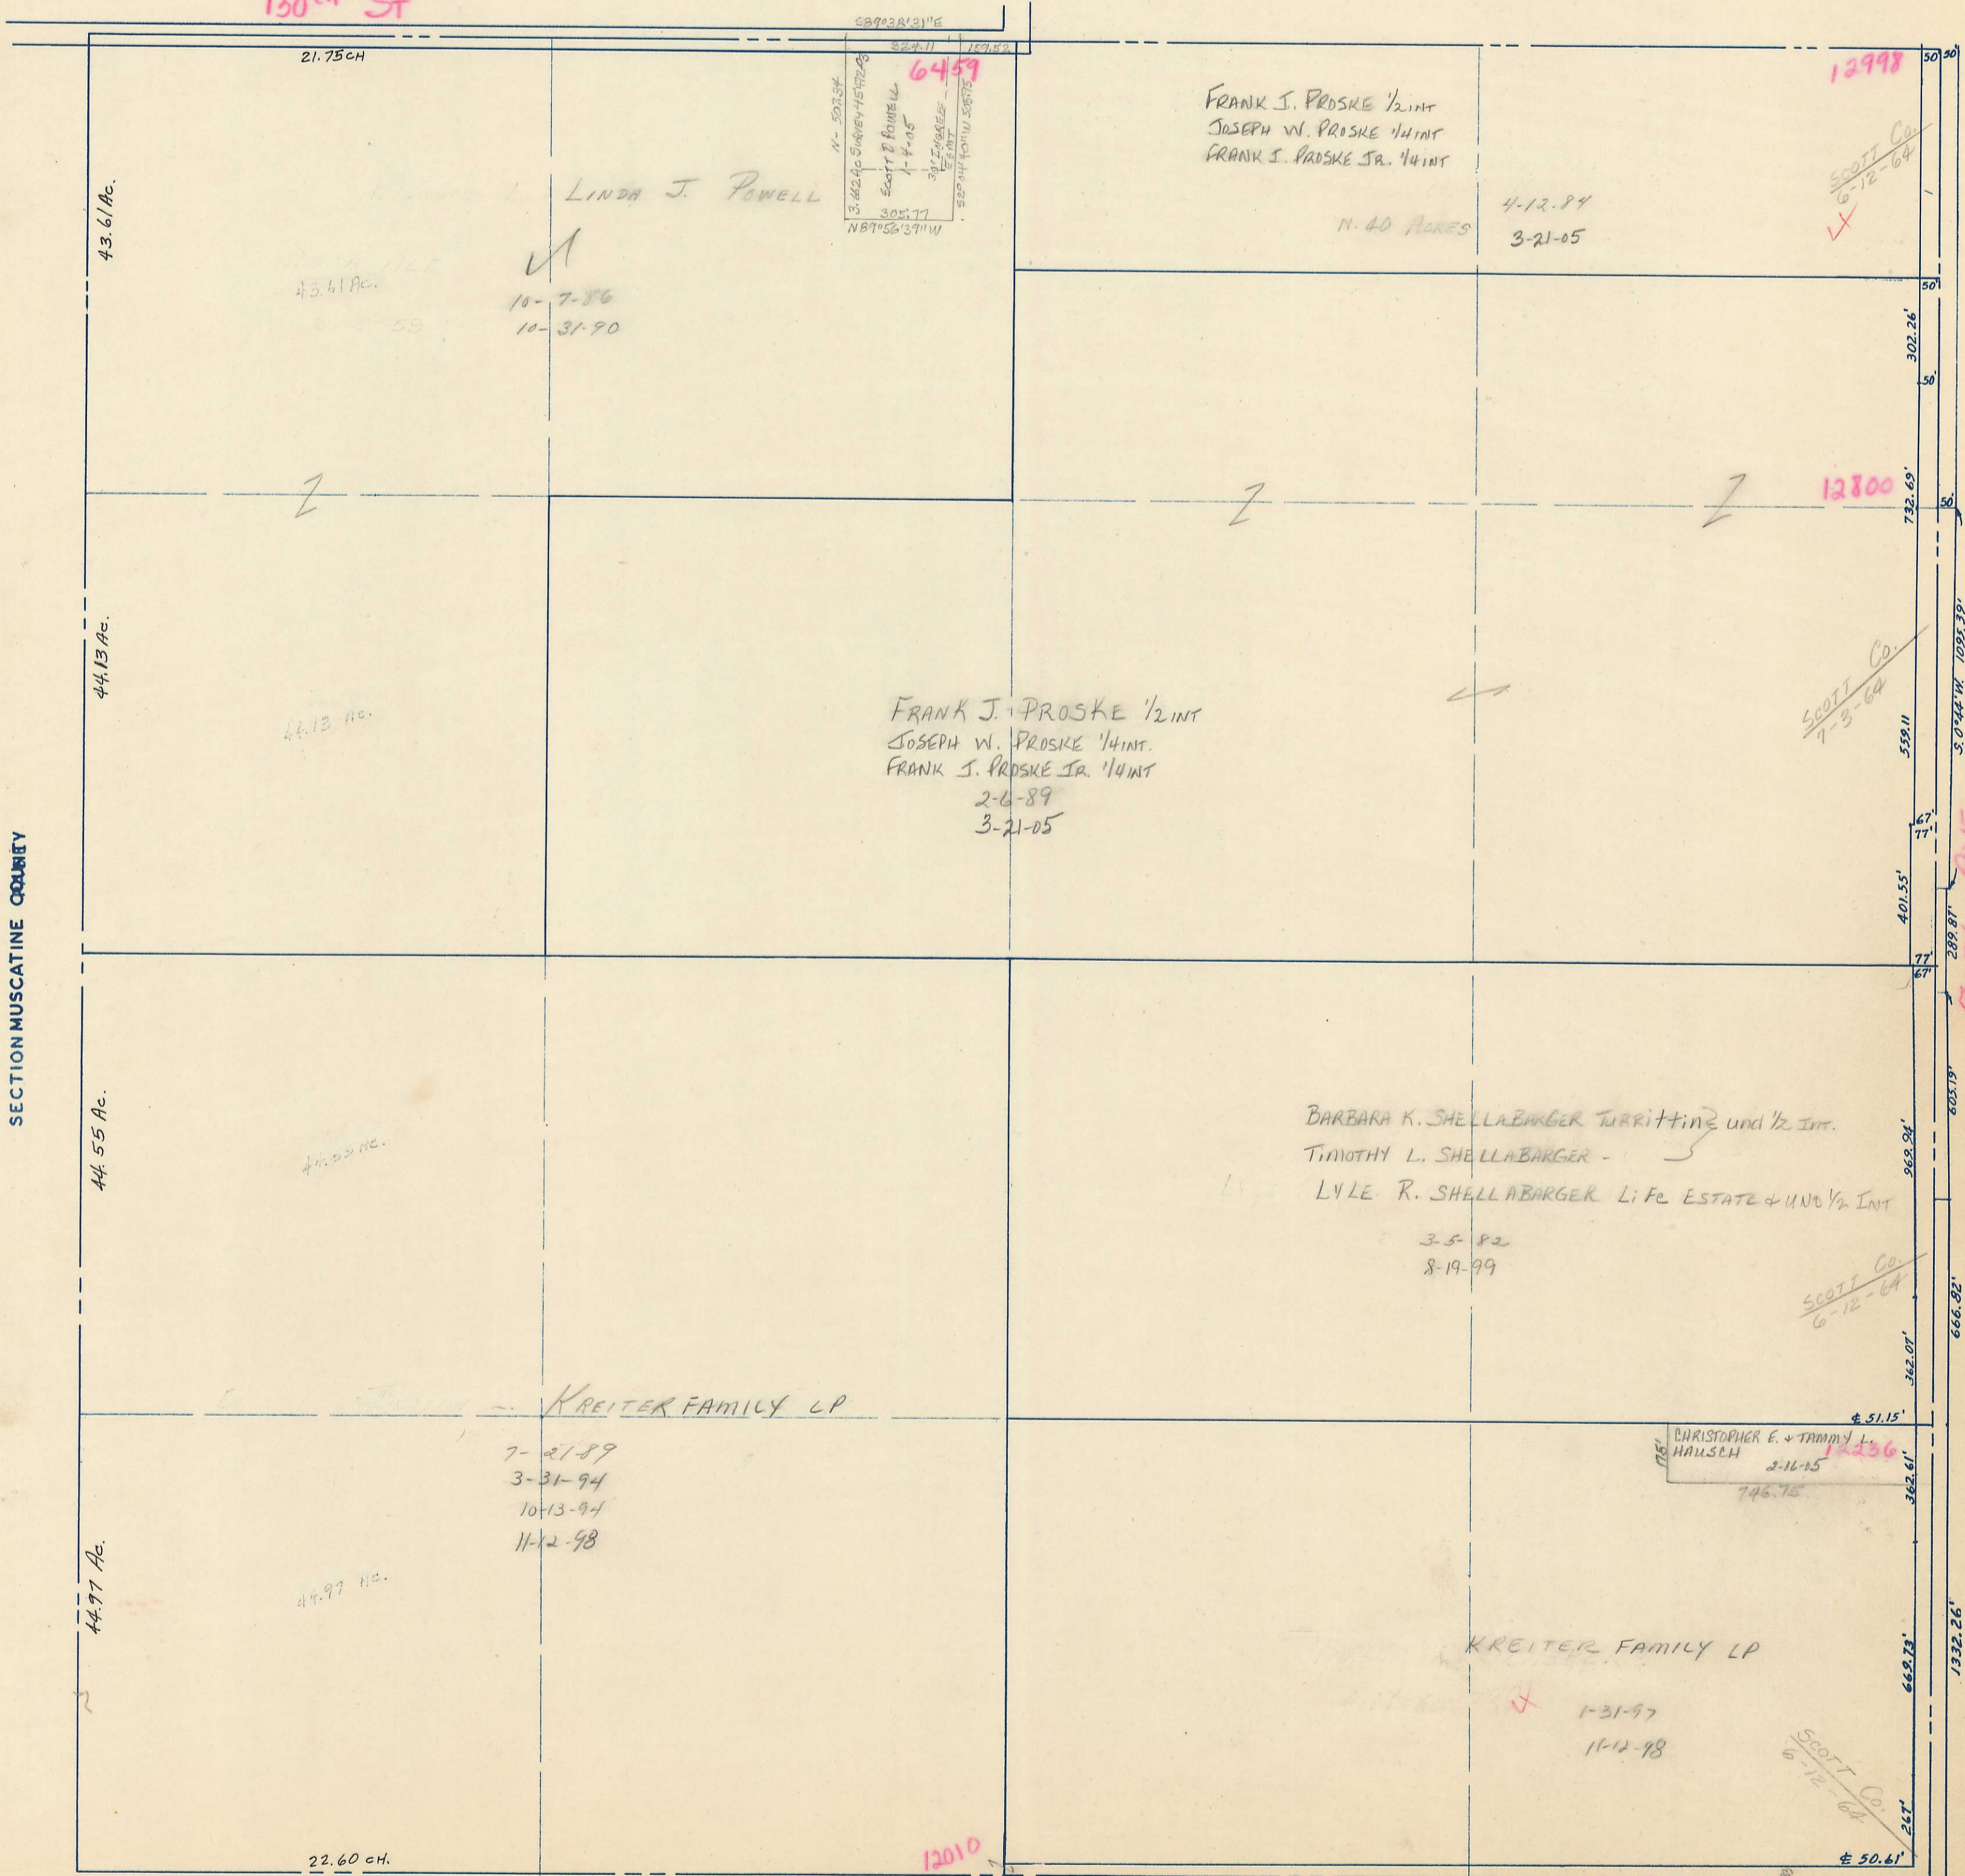

SECTION MUSCATINE COUNTY

SECTION 8 PAGE 8

SECTION 18

PAGE 18