


SECTION 9
TOWNSHIP 77 NORTH, RANGE 2 EAST,
5TH PRINCIPAL MERIDIAN
BUFFALO TOWNSHIP
SCOTT COUNTY, IOWA

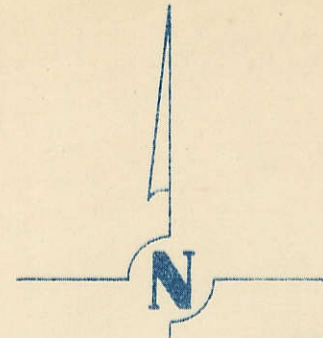

SCALE: 1 INCH = 330 FEET

TRANSFER PAGE 77


SECTION 4 PAGE 4

SECTION 8 PAGE 8

SECTION 10 PAGE 10

SECTION 8 PAGE 8

SECTION 10 PAGE 10

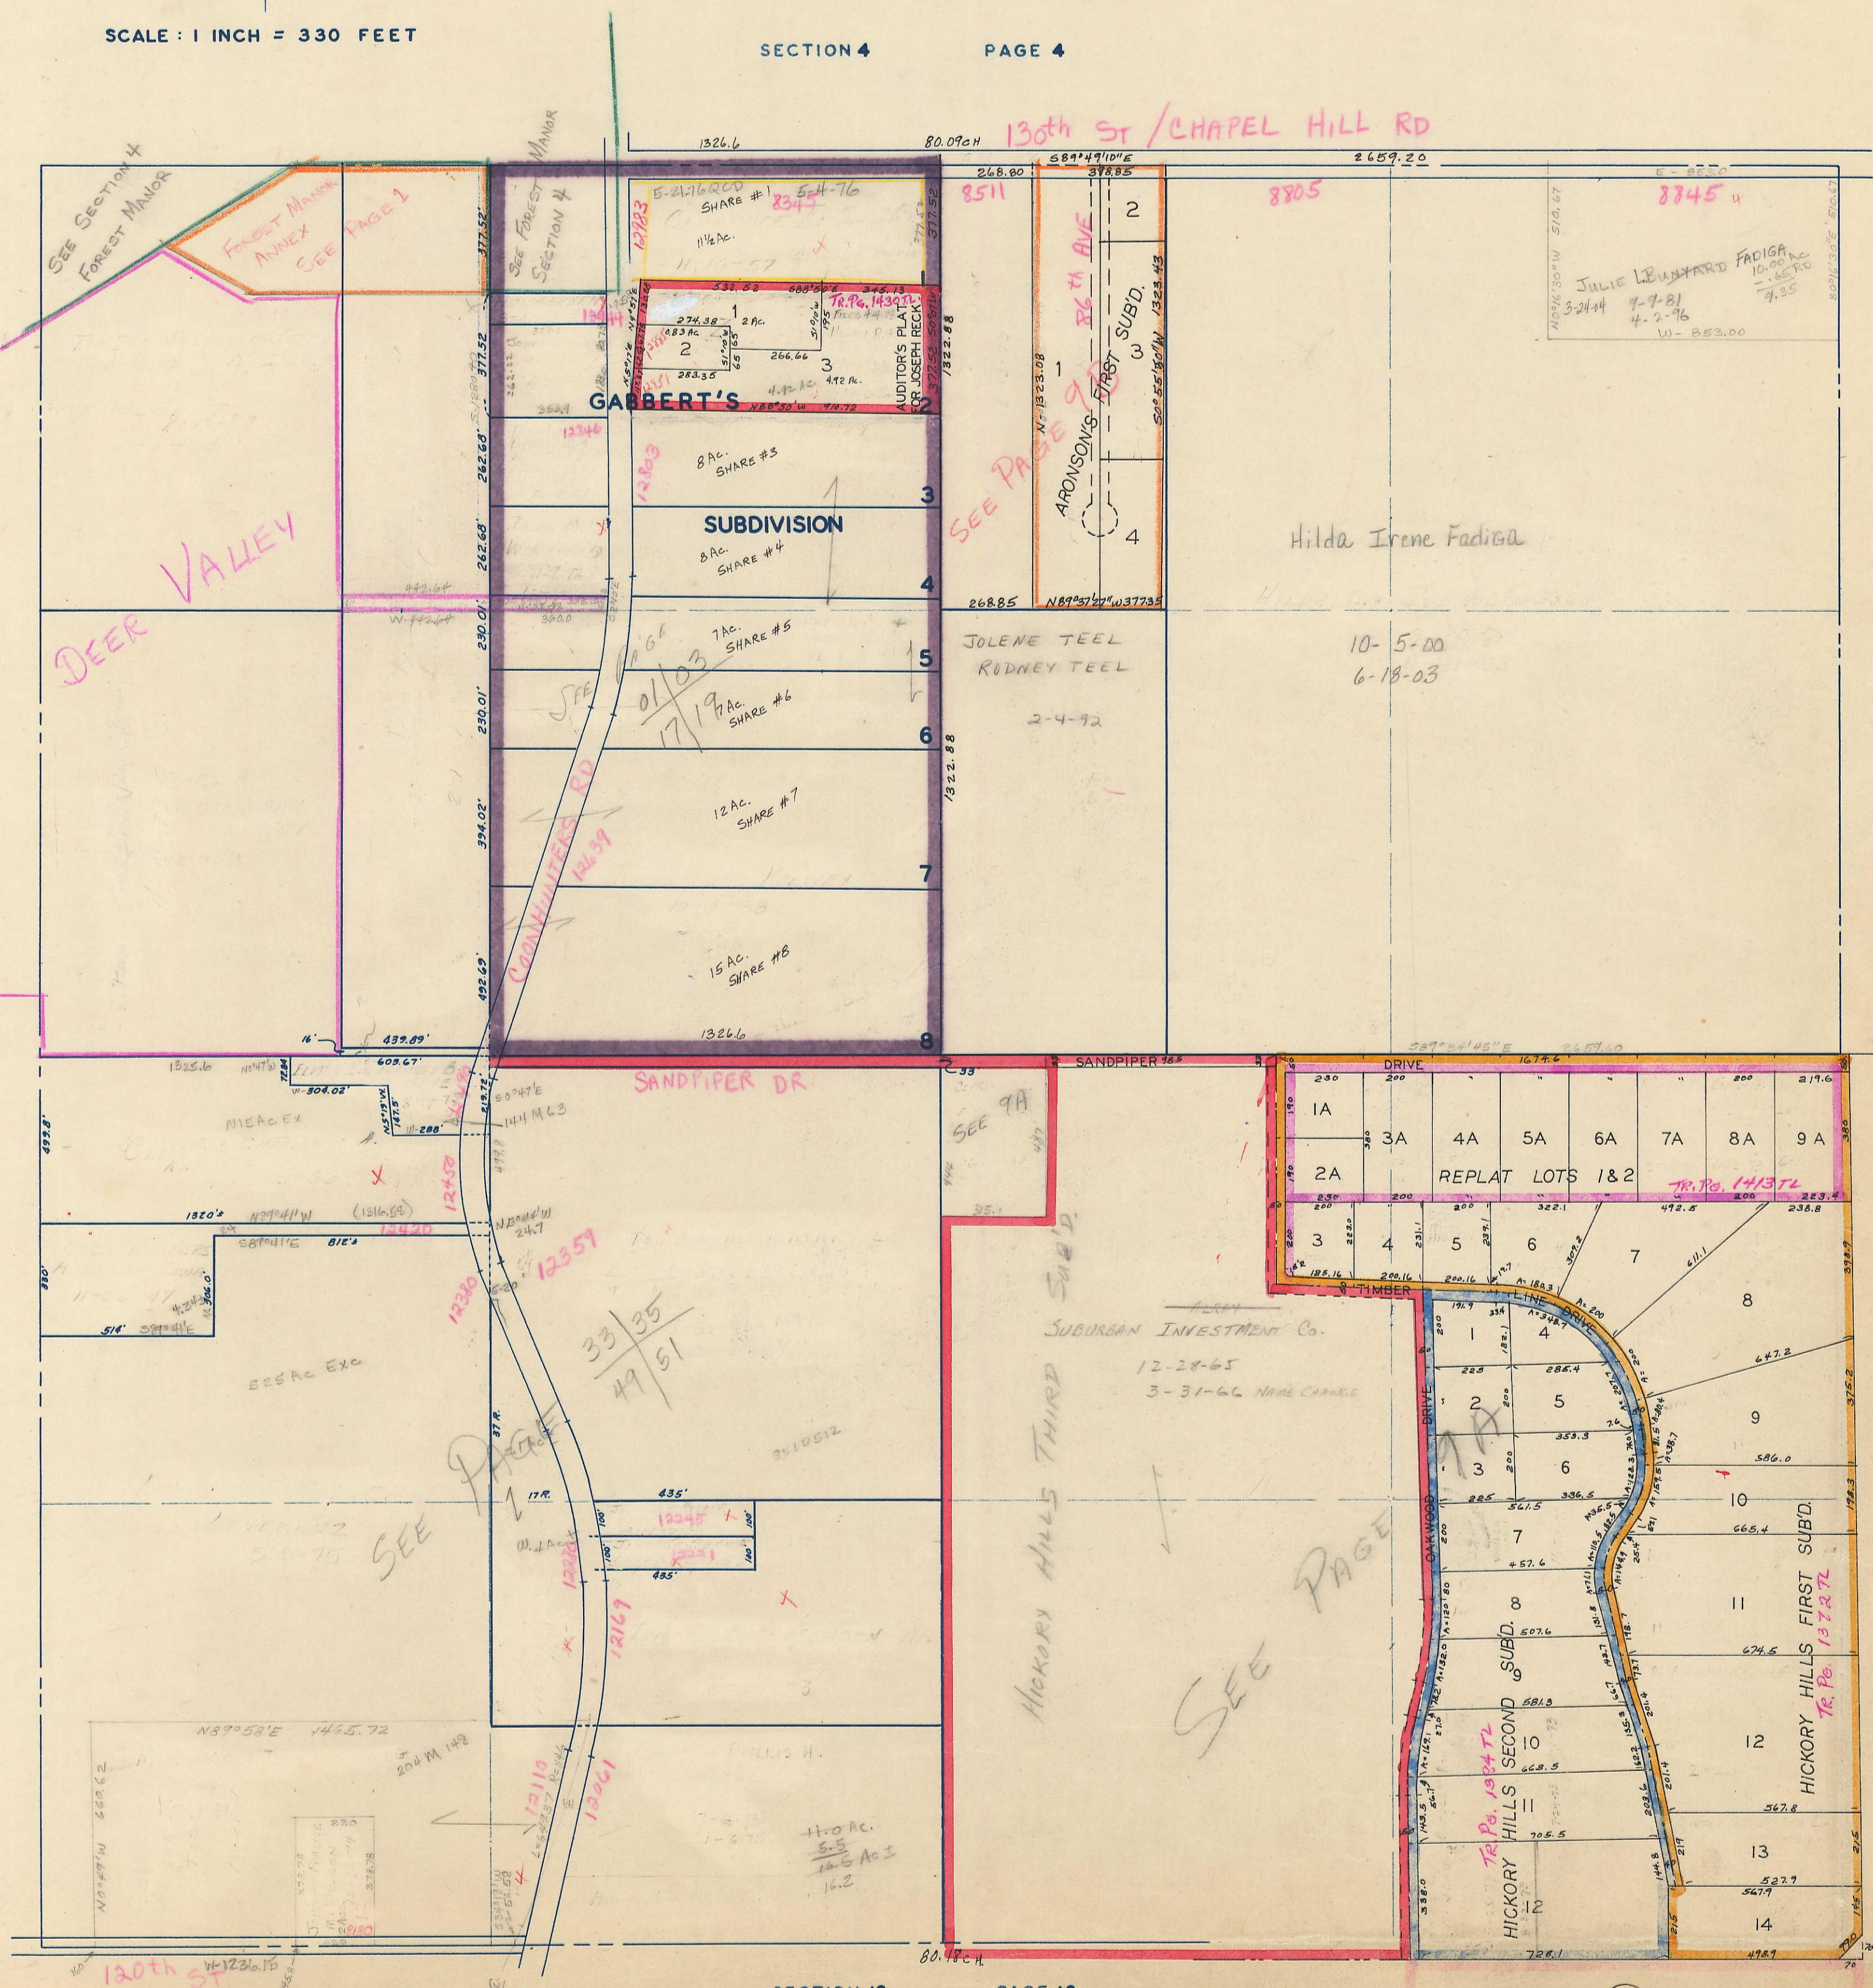

SECTION 16 PAGE 16

16D