


PARKVIEW OWNERS ASSOCIATION INC.
OUTLOTS A,B,C,D 1-18-05

SE 1/4, NE 1/4 SEC. 31-80-4
SCALE: 1"=100'

7

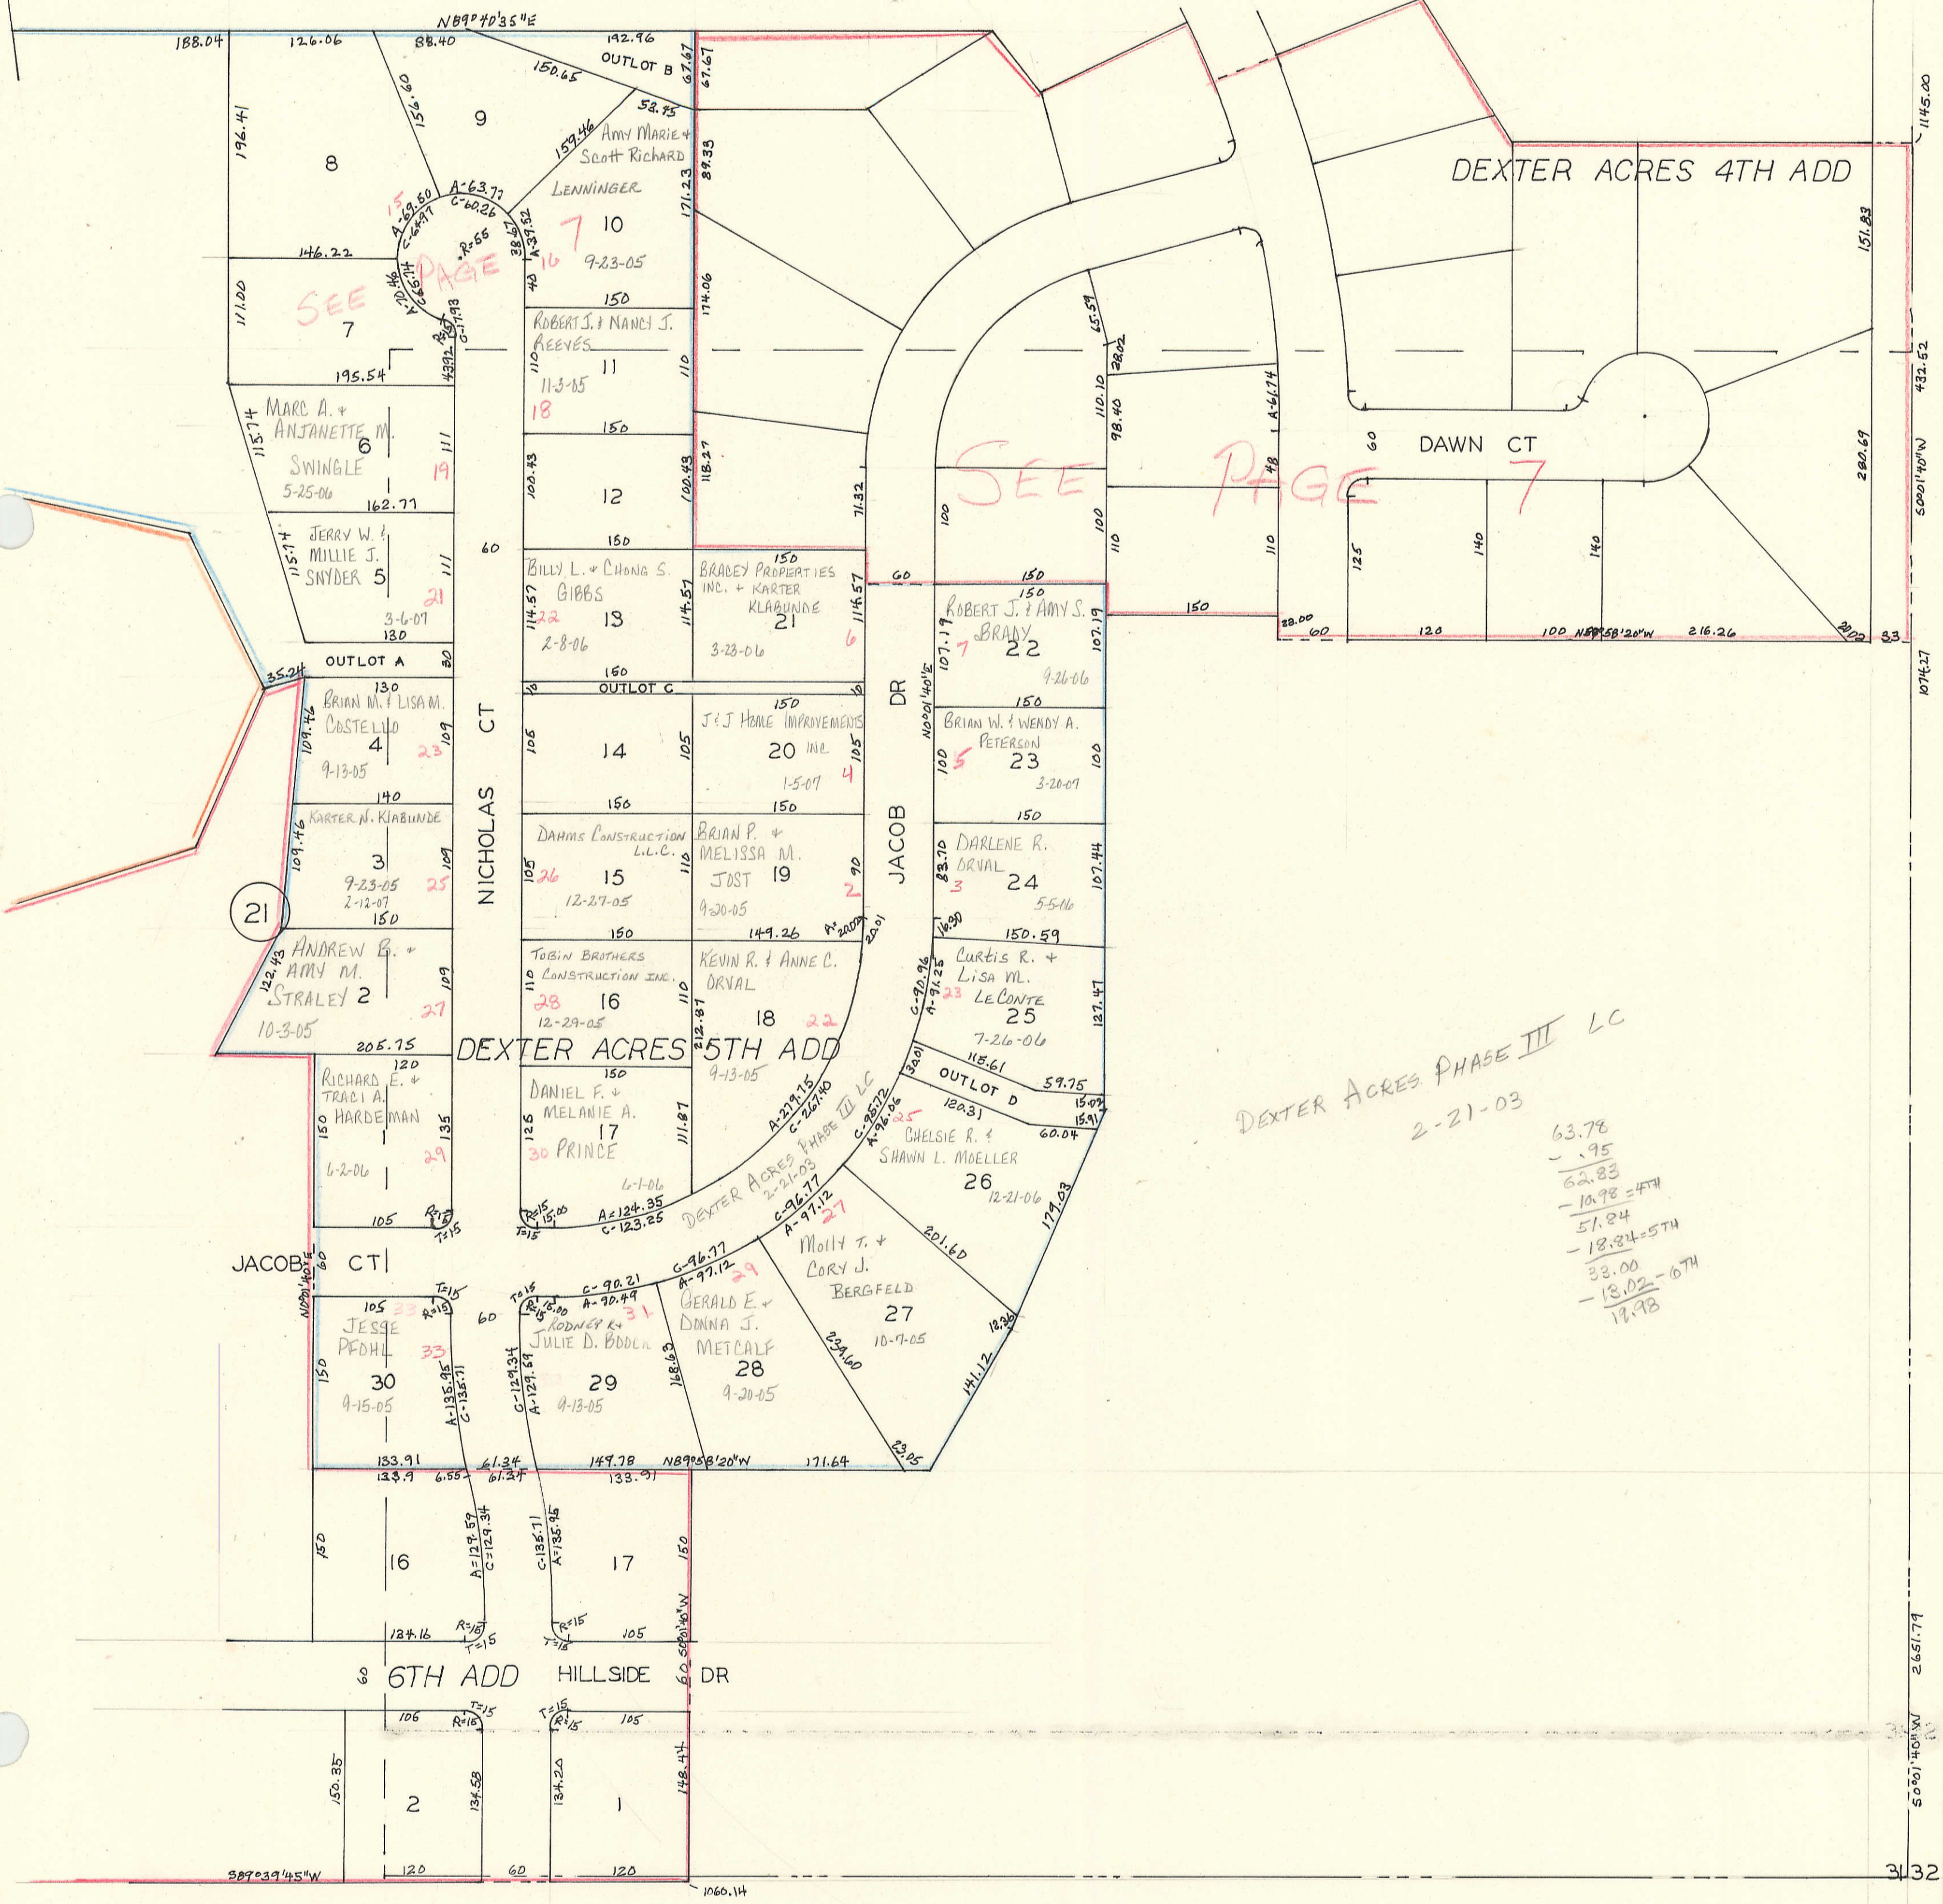

SEE PAGE 7

SEE PAGE 7

DEXTER ACRES PHASE III LC
2-21-03

63.78
- .95
62.83
- 10.98 = 51.85
51.84
- 18.34 = 33.50
33.00
- 13.02 = 20.98
19.98

S89°39'45"W

1060.14

332

50°01'10"W
2661.77

107°47'

432.52

1145.00