


SECTION 19

Township 80-North; Range 4  
EAST OF THE FIFTH PRINCIPAL MERIDIAN

SCALE IN CHAINS




SCALE IN FEET

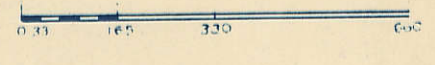

SCOTT COUNTY, IOWA  
BUTLER TOWNSHIP

Transfer Page 111

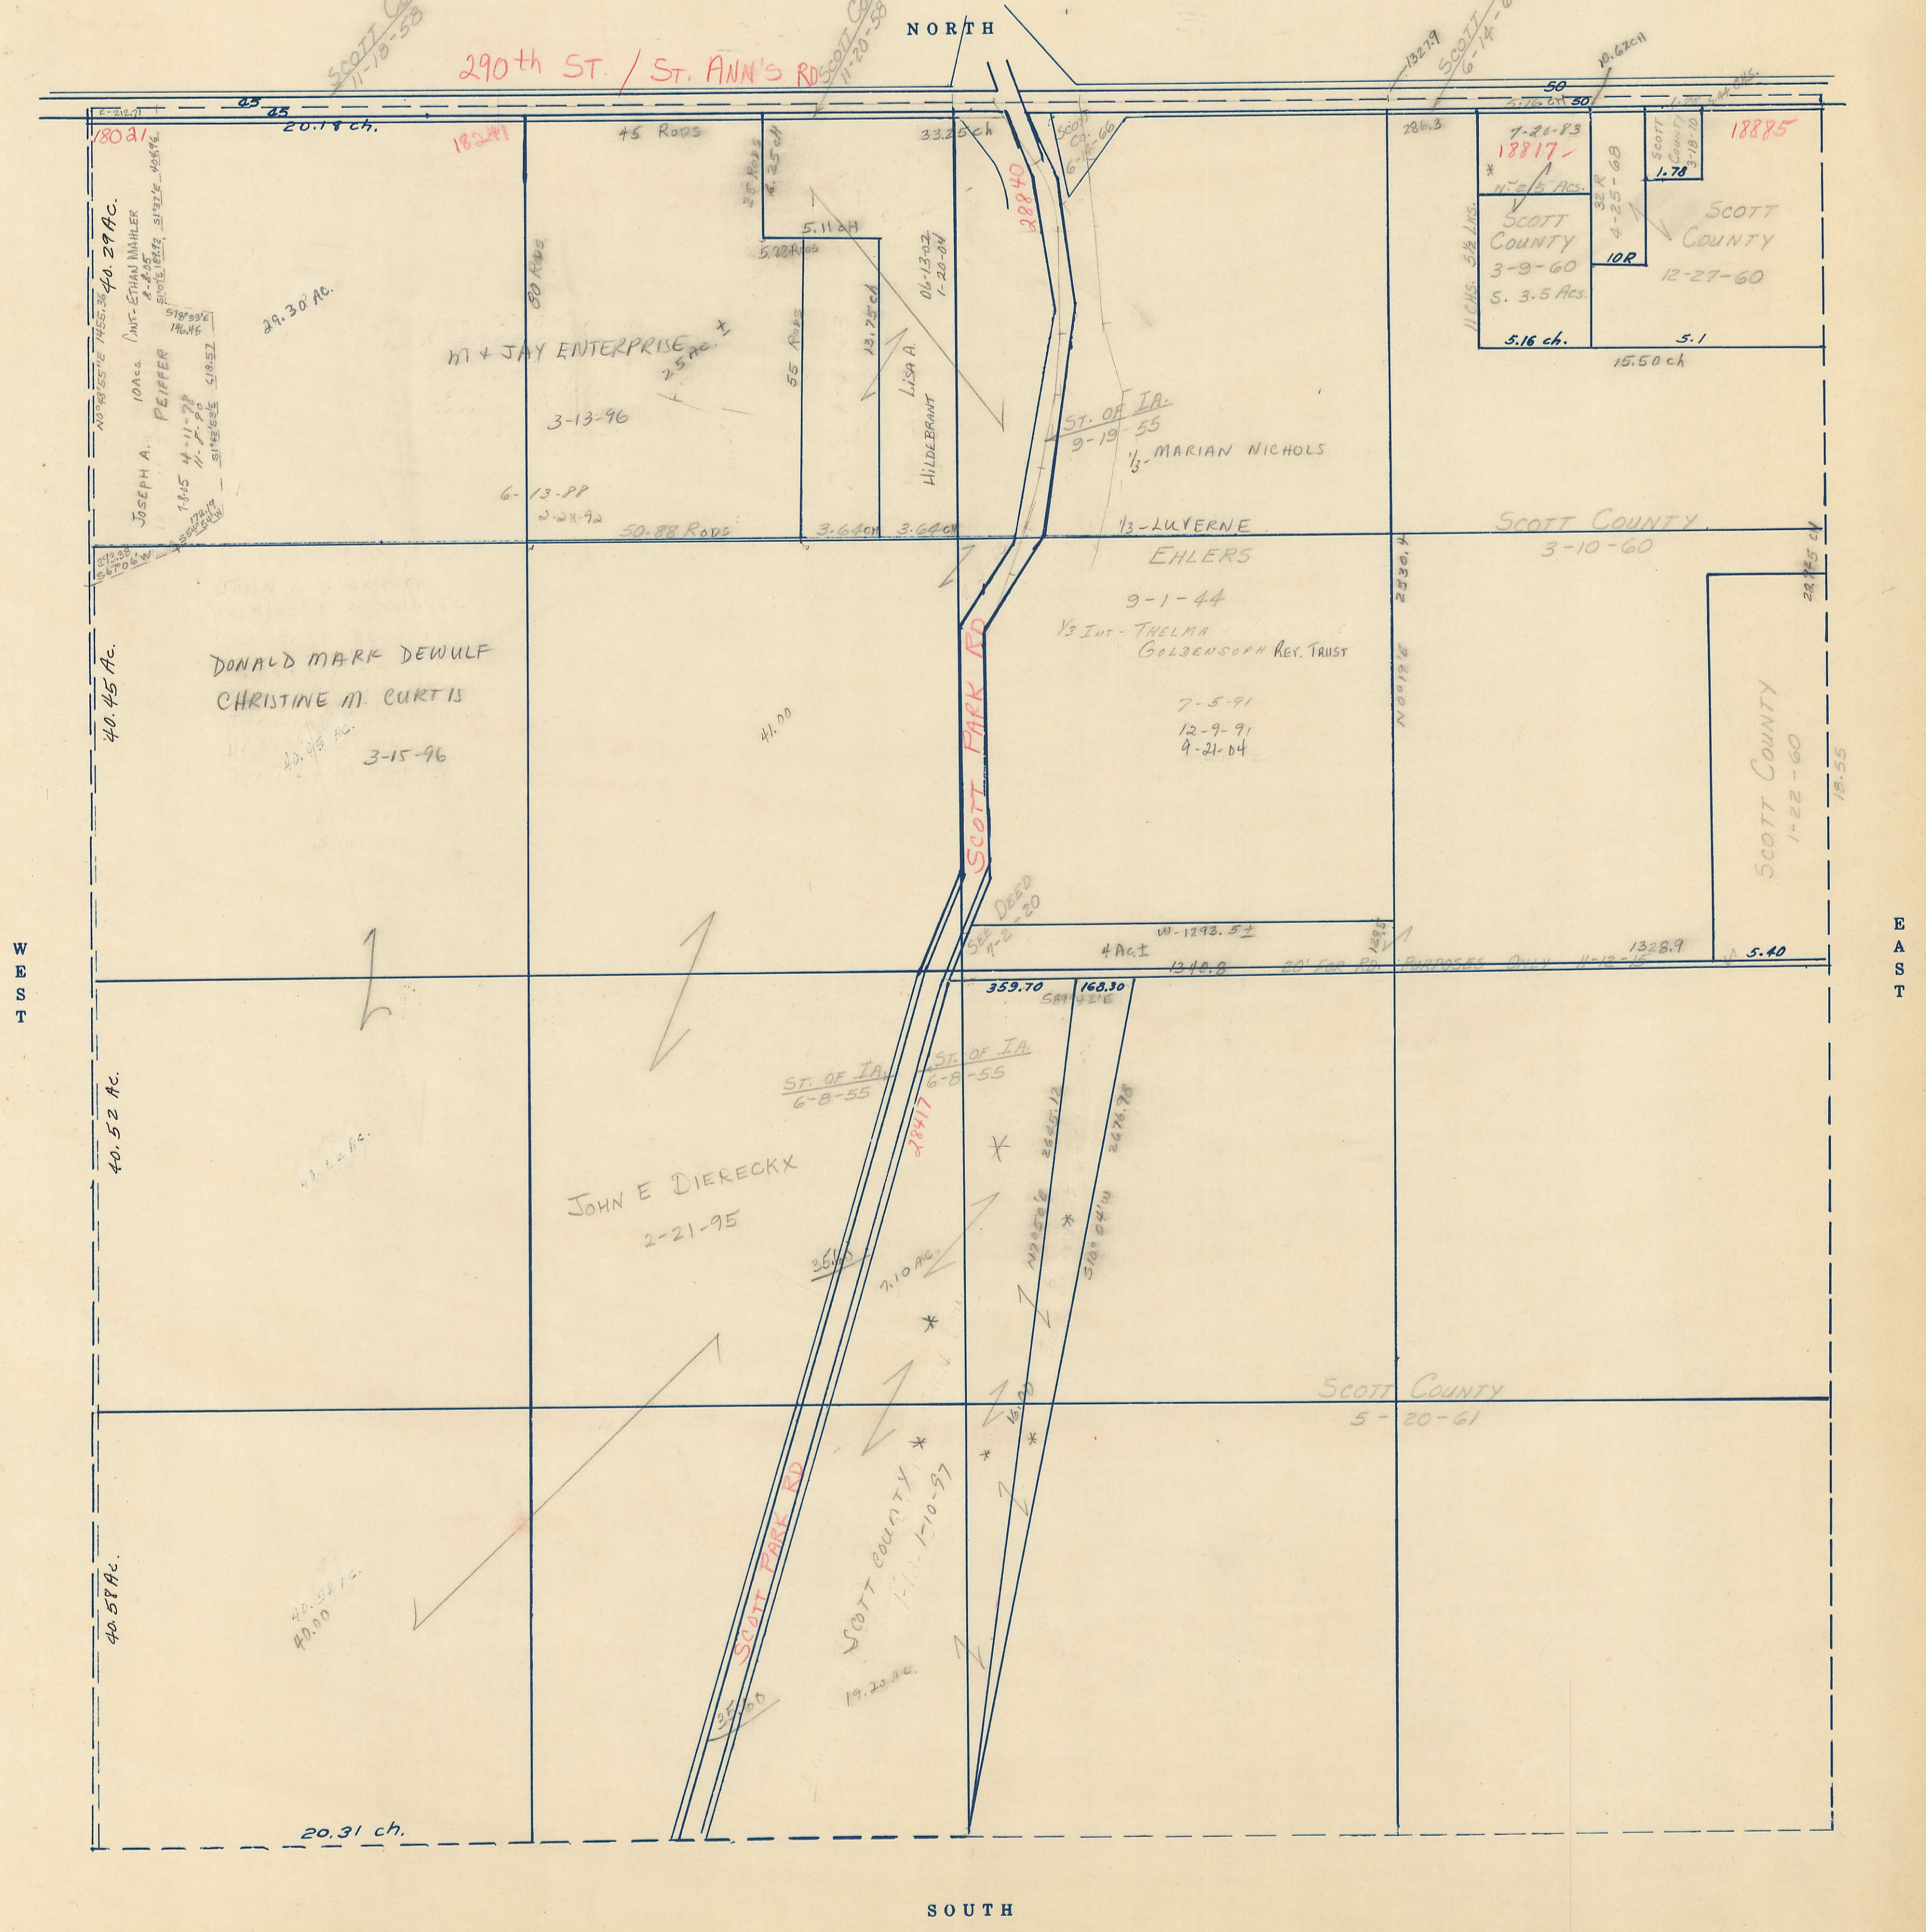

SOUTH