

SECTION  
20


SCALE IN CHAINS



Township 80-North; Range 4

EAST OF THE FIFTH PRINCIPAL MERIDIAN

SCALE IN FEET

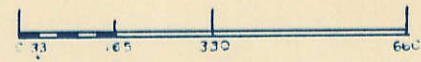


SCOTT COUNTY, IOWA  
BUTLER TOWNSHIP

Transfer Page 112

NORTH

290th ST // ST. ANN'S RD

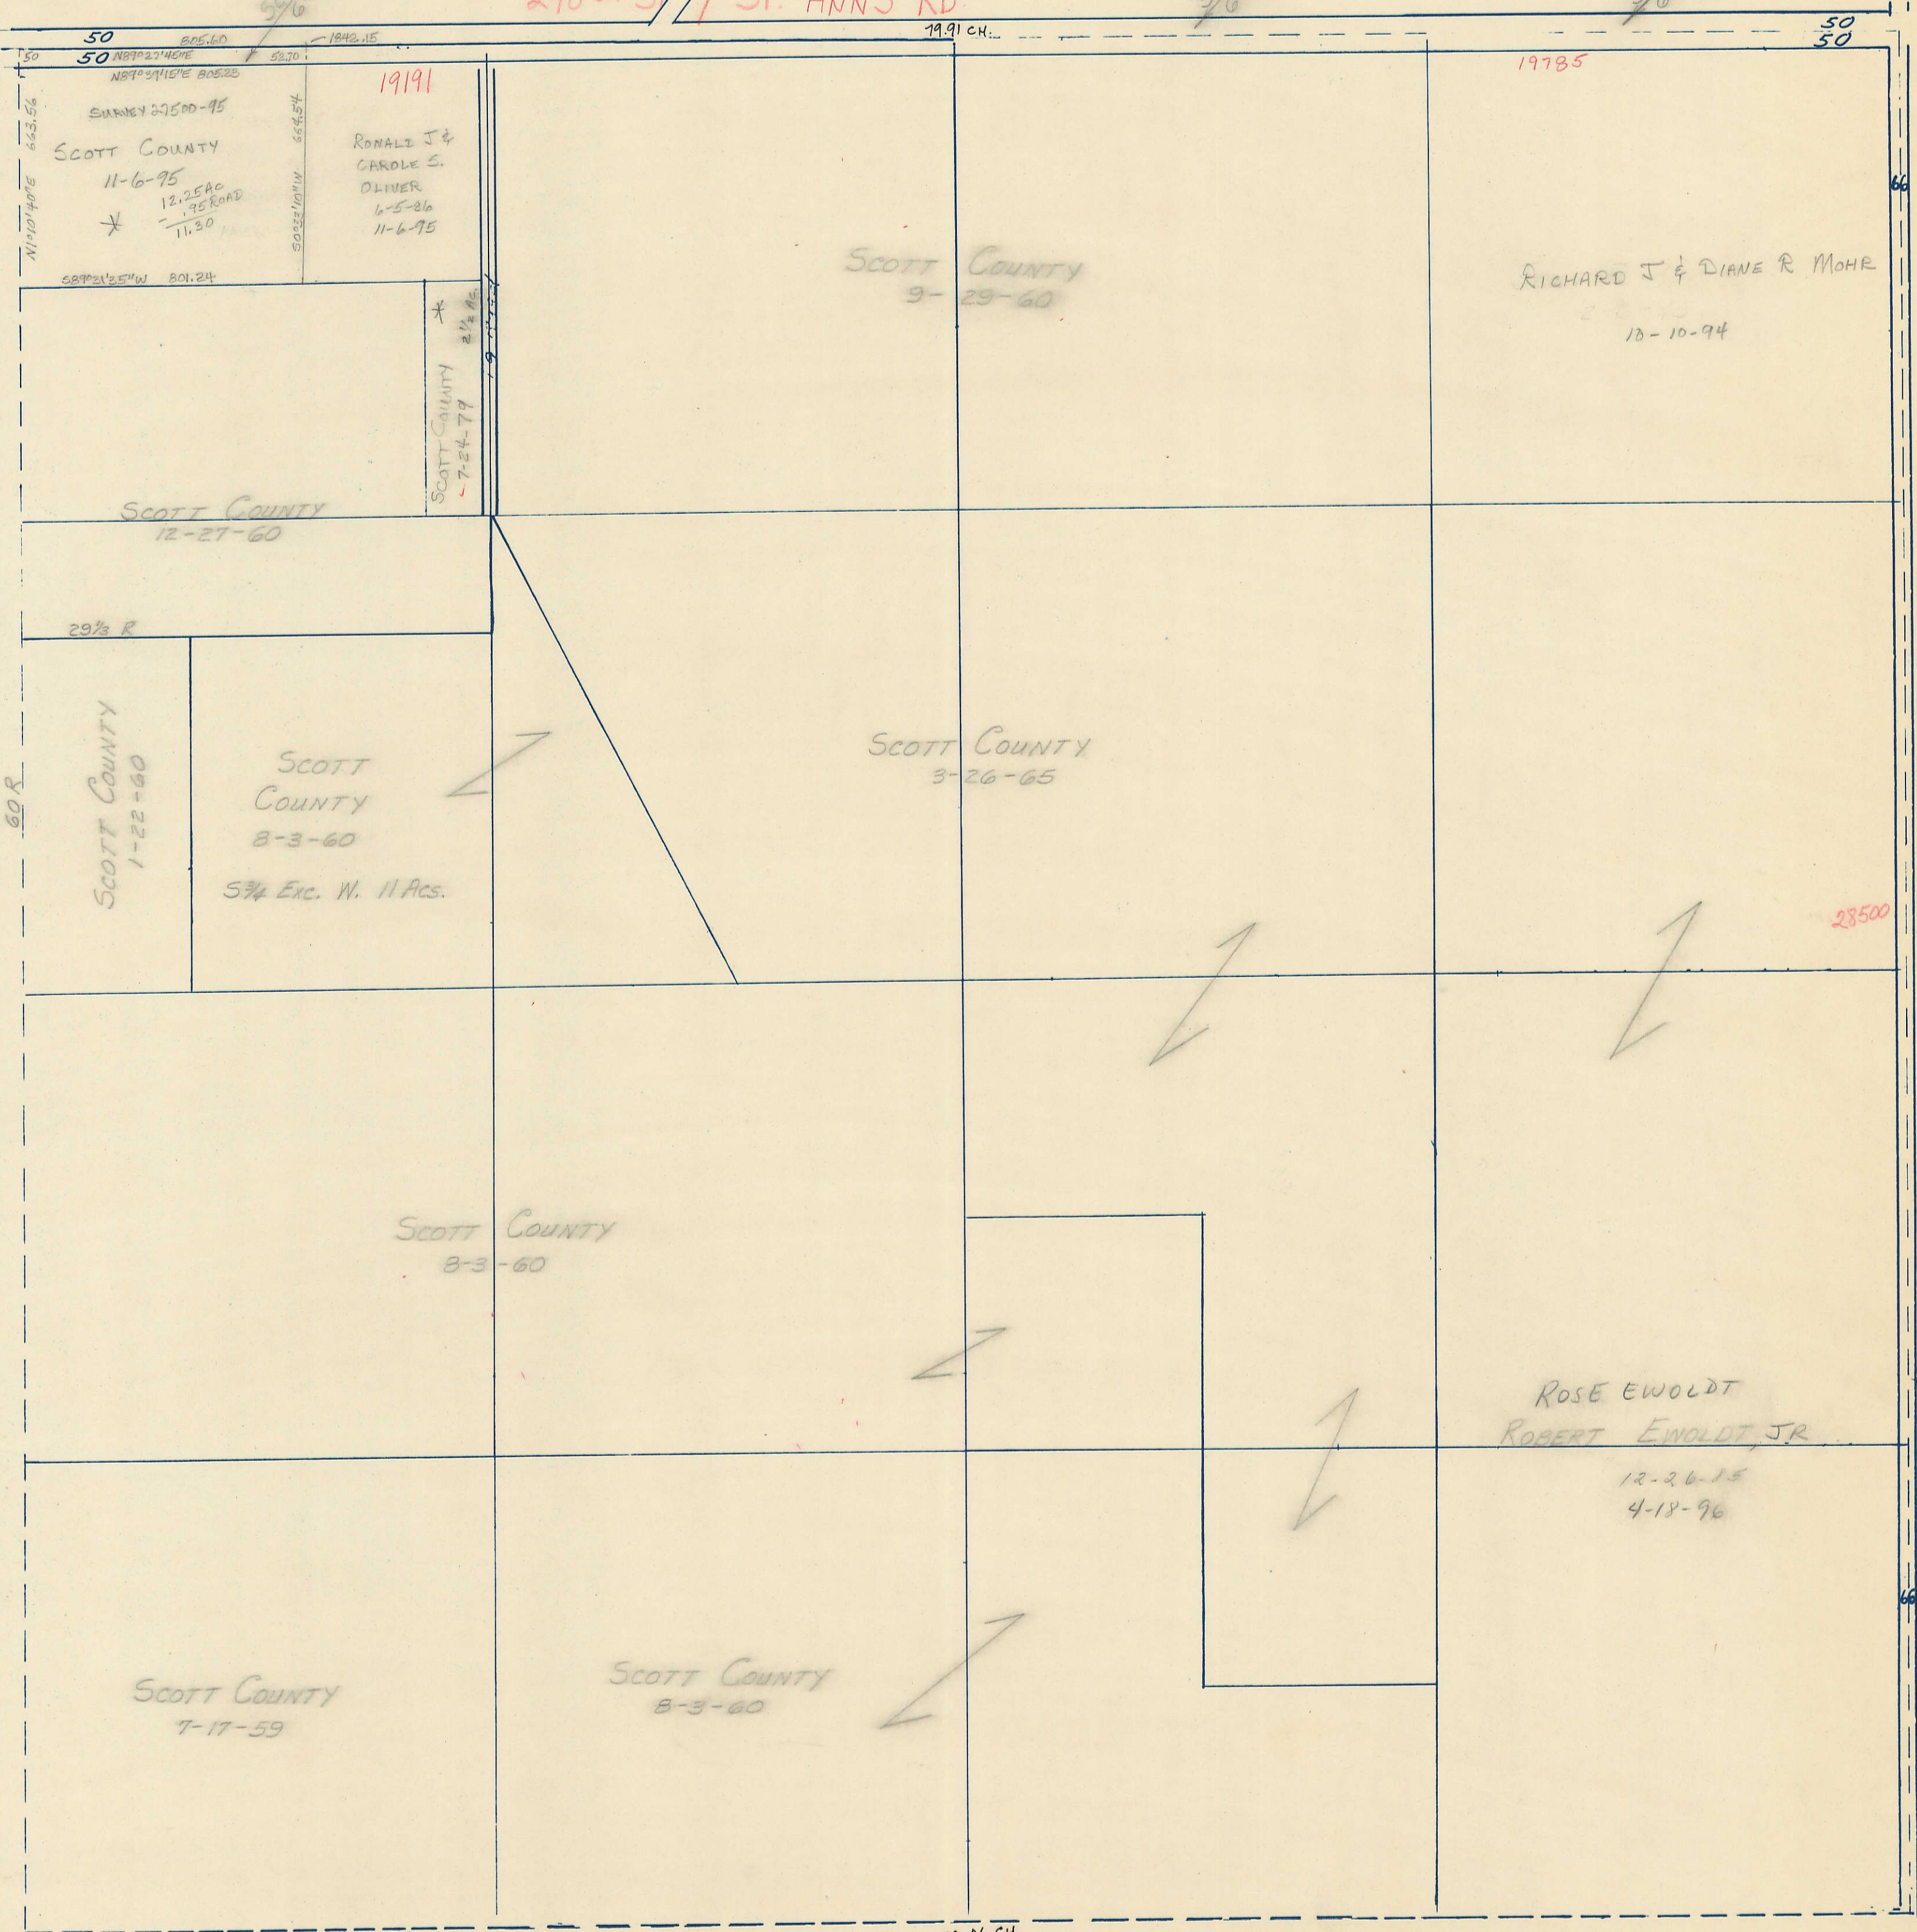

WEST

EAST

200th AVE

80.06 CH.

SOUTH