

SECTION  
21


SCALE IN CHAINS



Township 80-North; Range 4

EAST OF THE FIFTH PRINCIPAL MERIDIAN

SCALE IN FEET

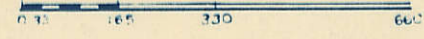


SCOTT COUNTY, IOWA  
BUTLER TOWNSHIP

Transfer Page 113

NORTH

290th ST 19.97 CH. ST. ANN'S RD 98 3/4 ROCS

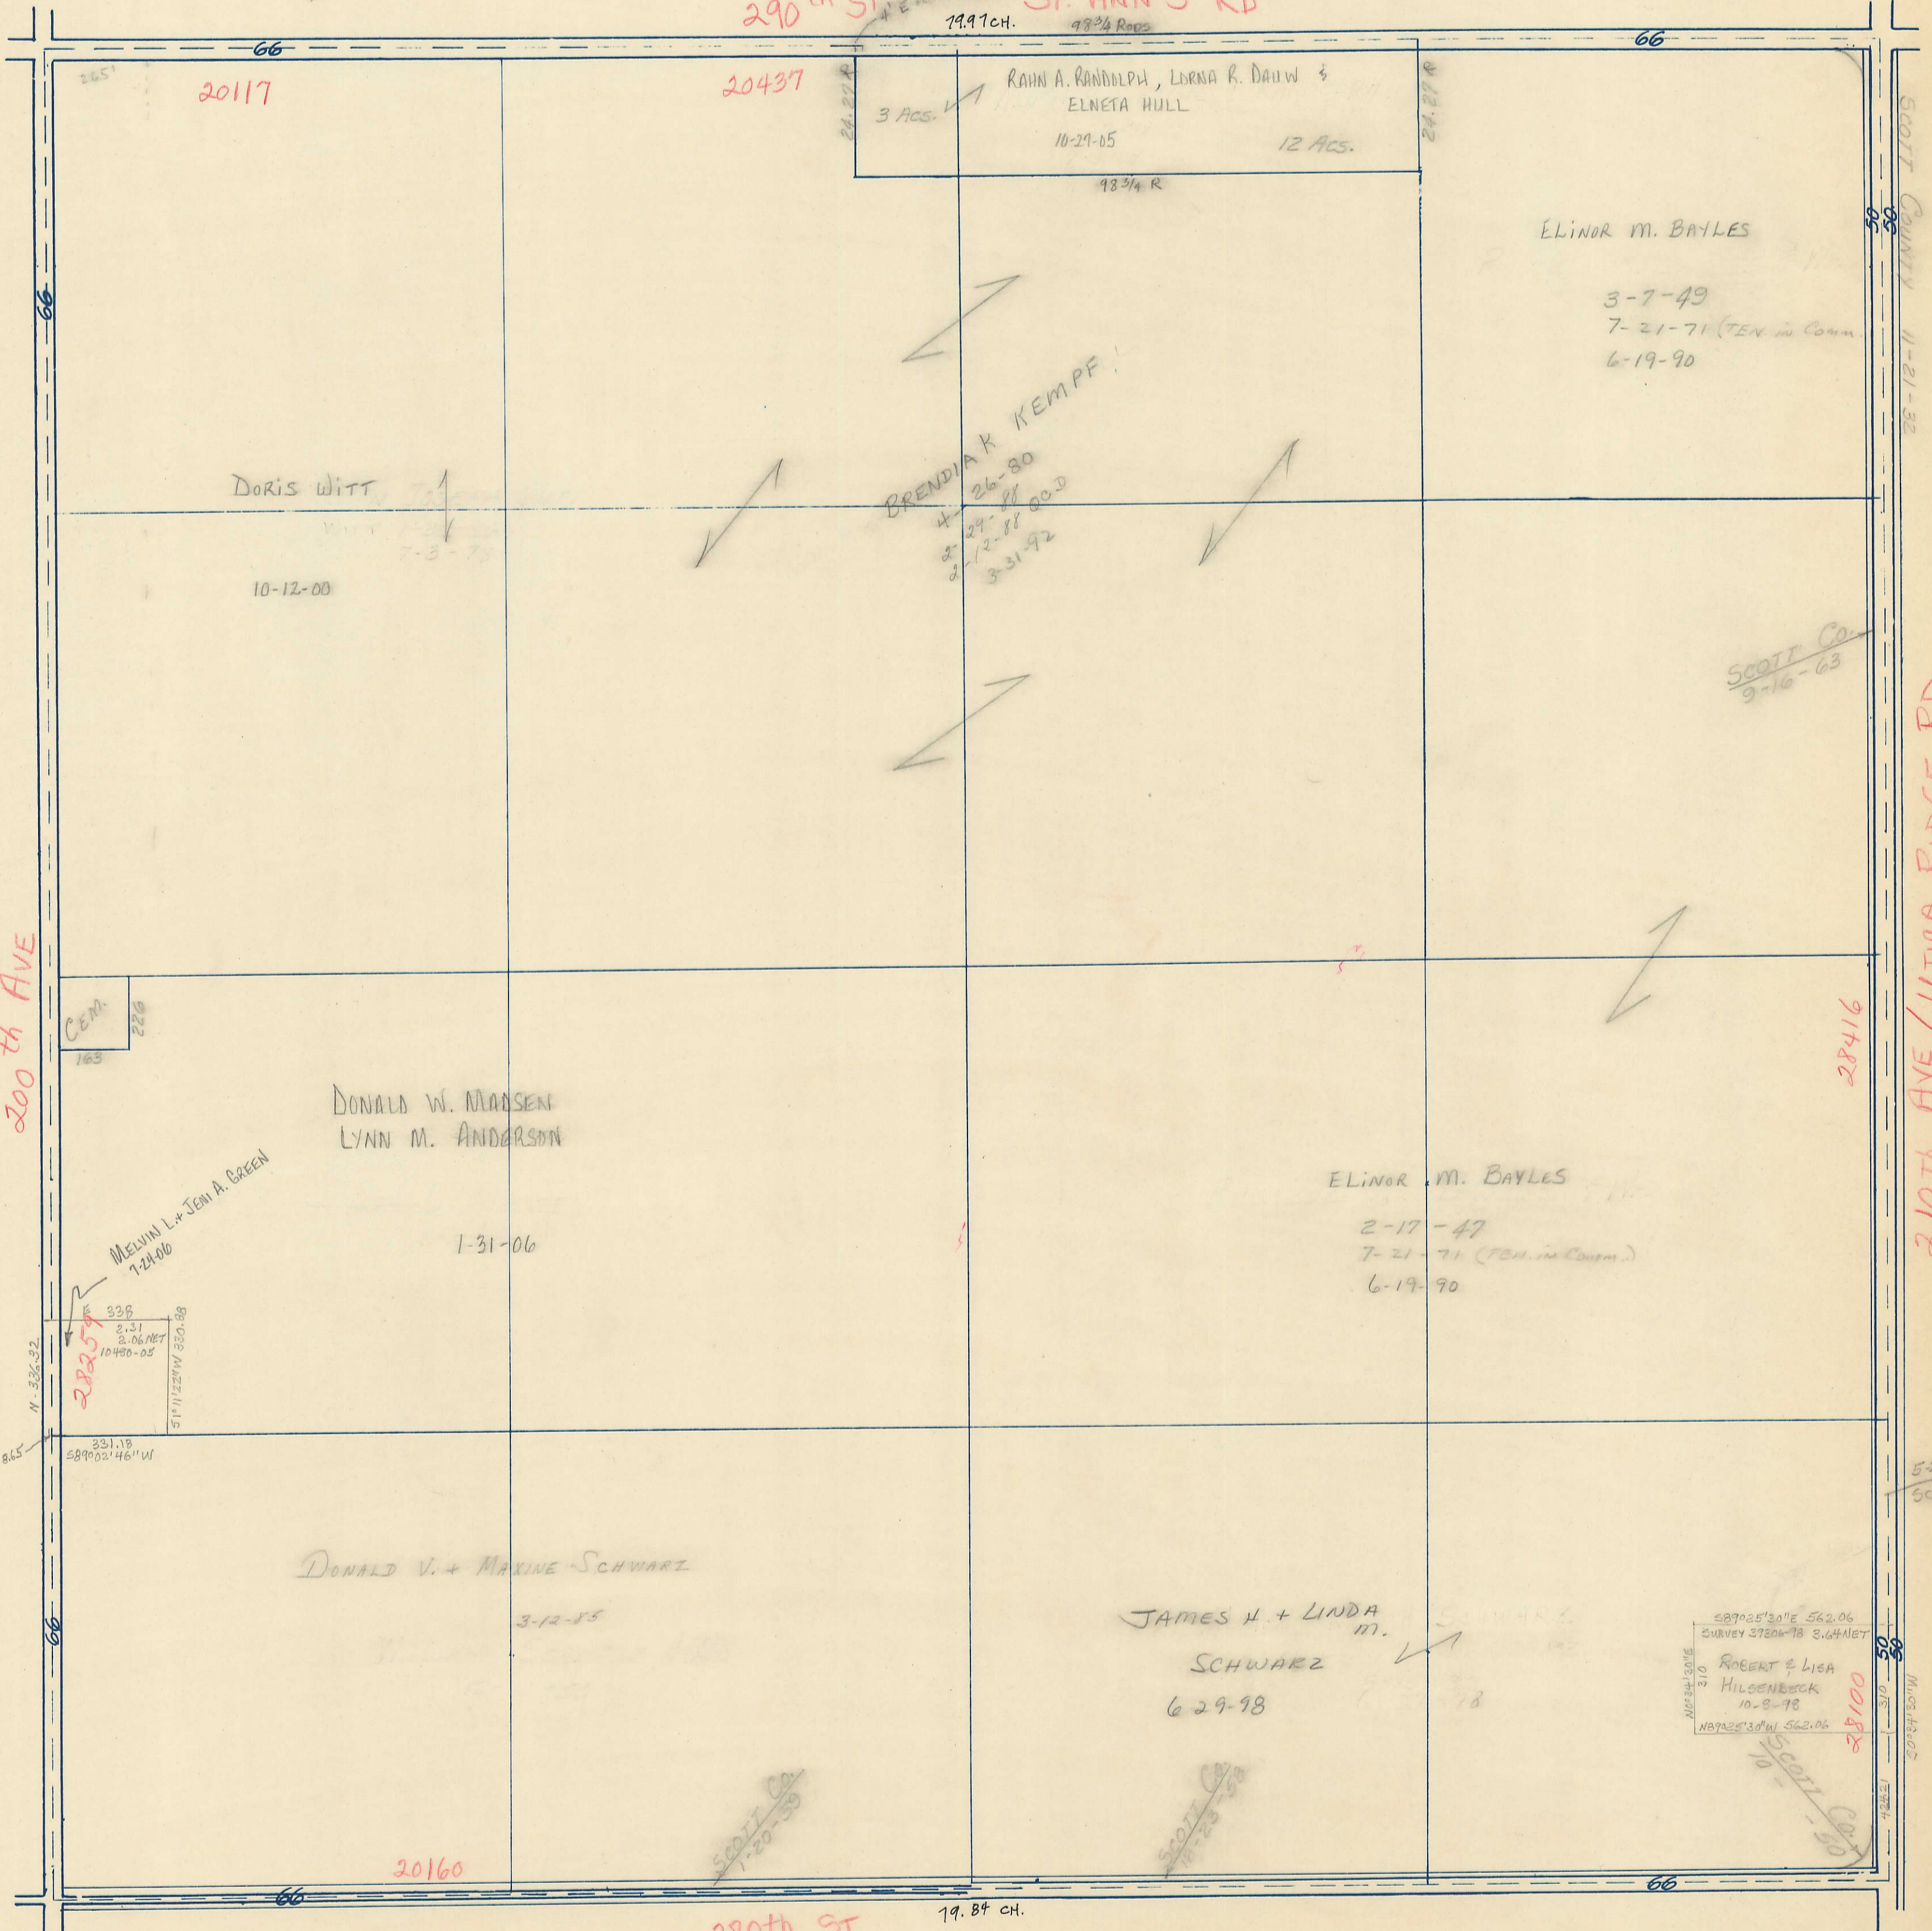

WEST

200th AVE

EAST  
210th AVE / UTICA RIDGE RD.

SOUTH

280th ST 19.84 CH.

SCOTT CO. 9-16-63  
SCOTT CO. 9-16-63  
SCOTT CO. 10-2-98  
SCOTT CO. 10-2-98  
SCOTT CO. 10-2-98