

SECTION 22

Township 80-North; Range 4

EAST OF THE FIFTH PRINCIPAL MERIDIAN

SCOTT COUNTY, IOWA

BUTLER TOWNSHIP



NORTH

Transfer Page 114

SCALE IN CHAINS



SCALE IN FEET

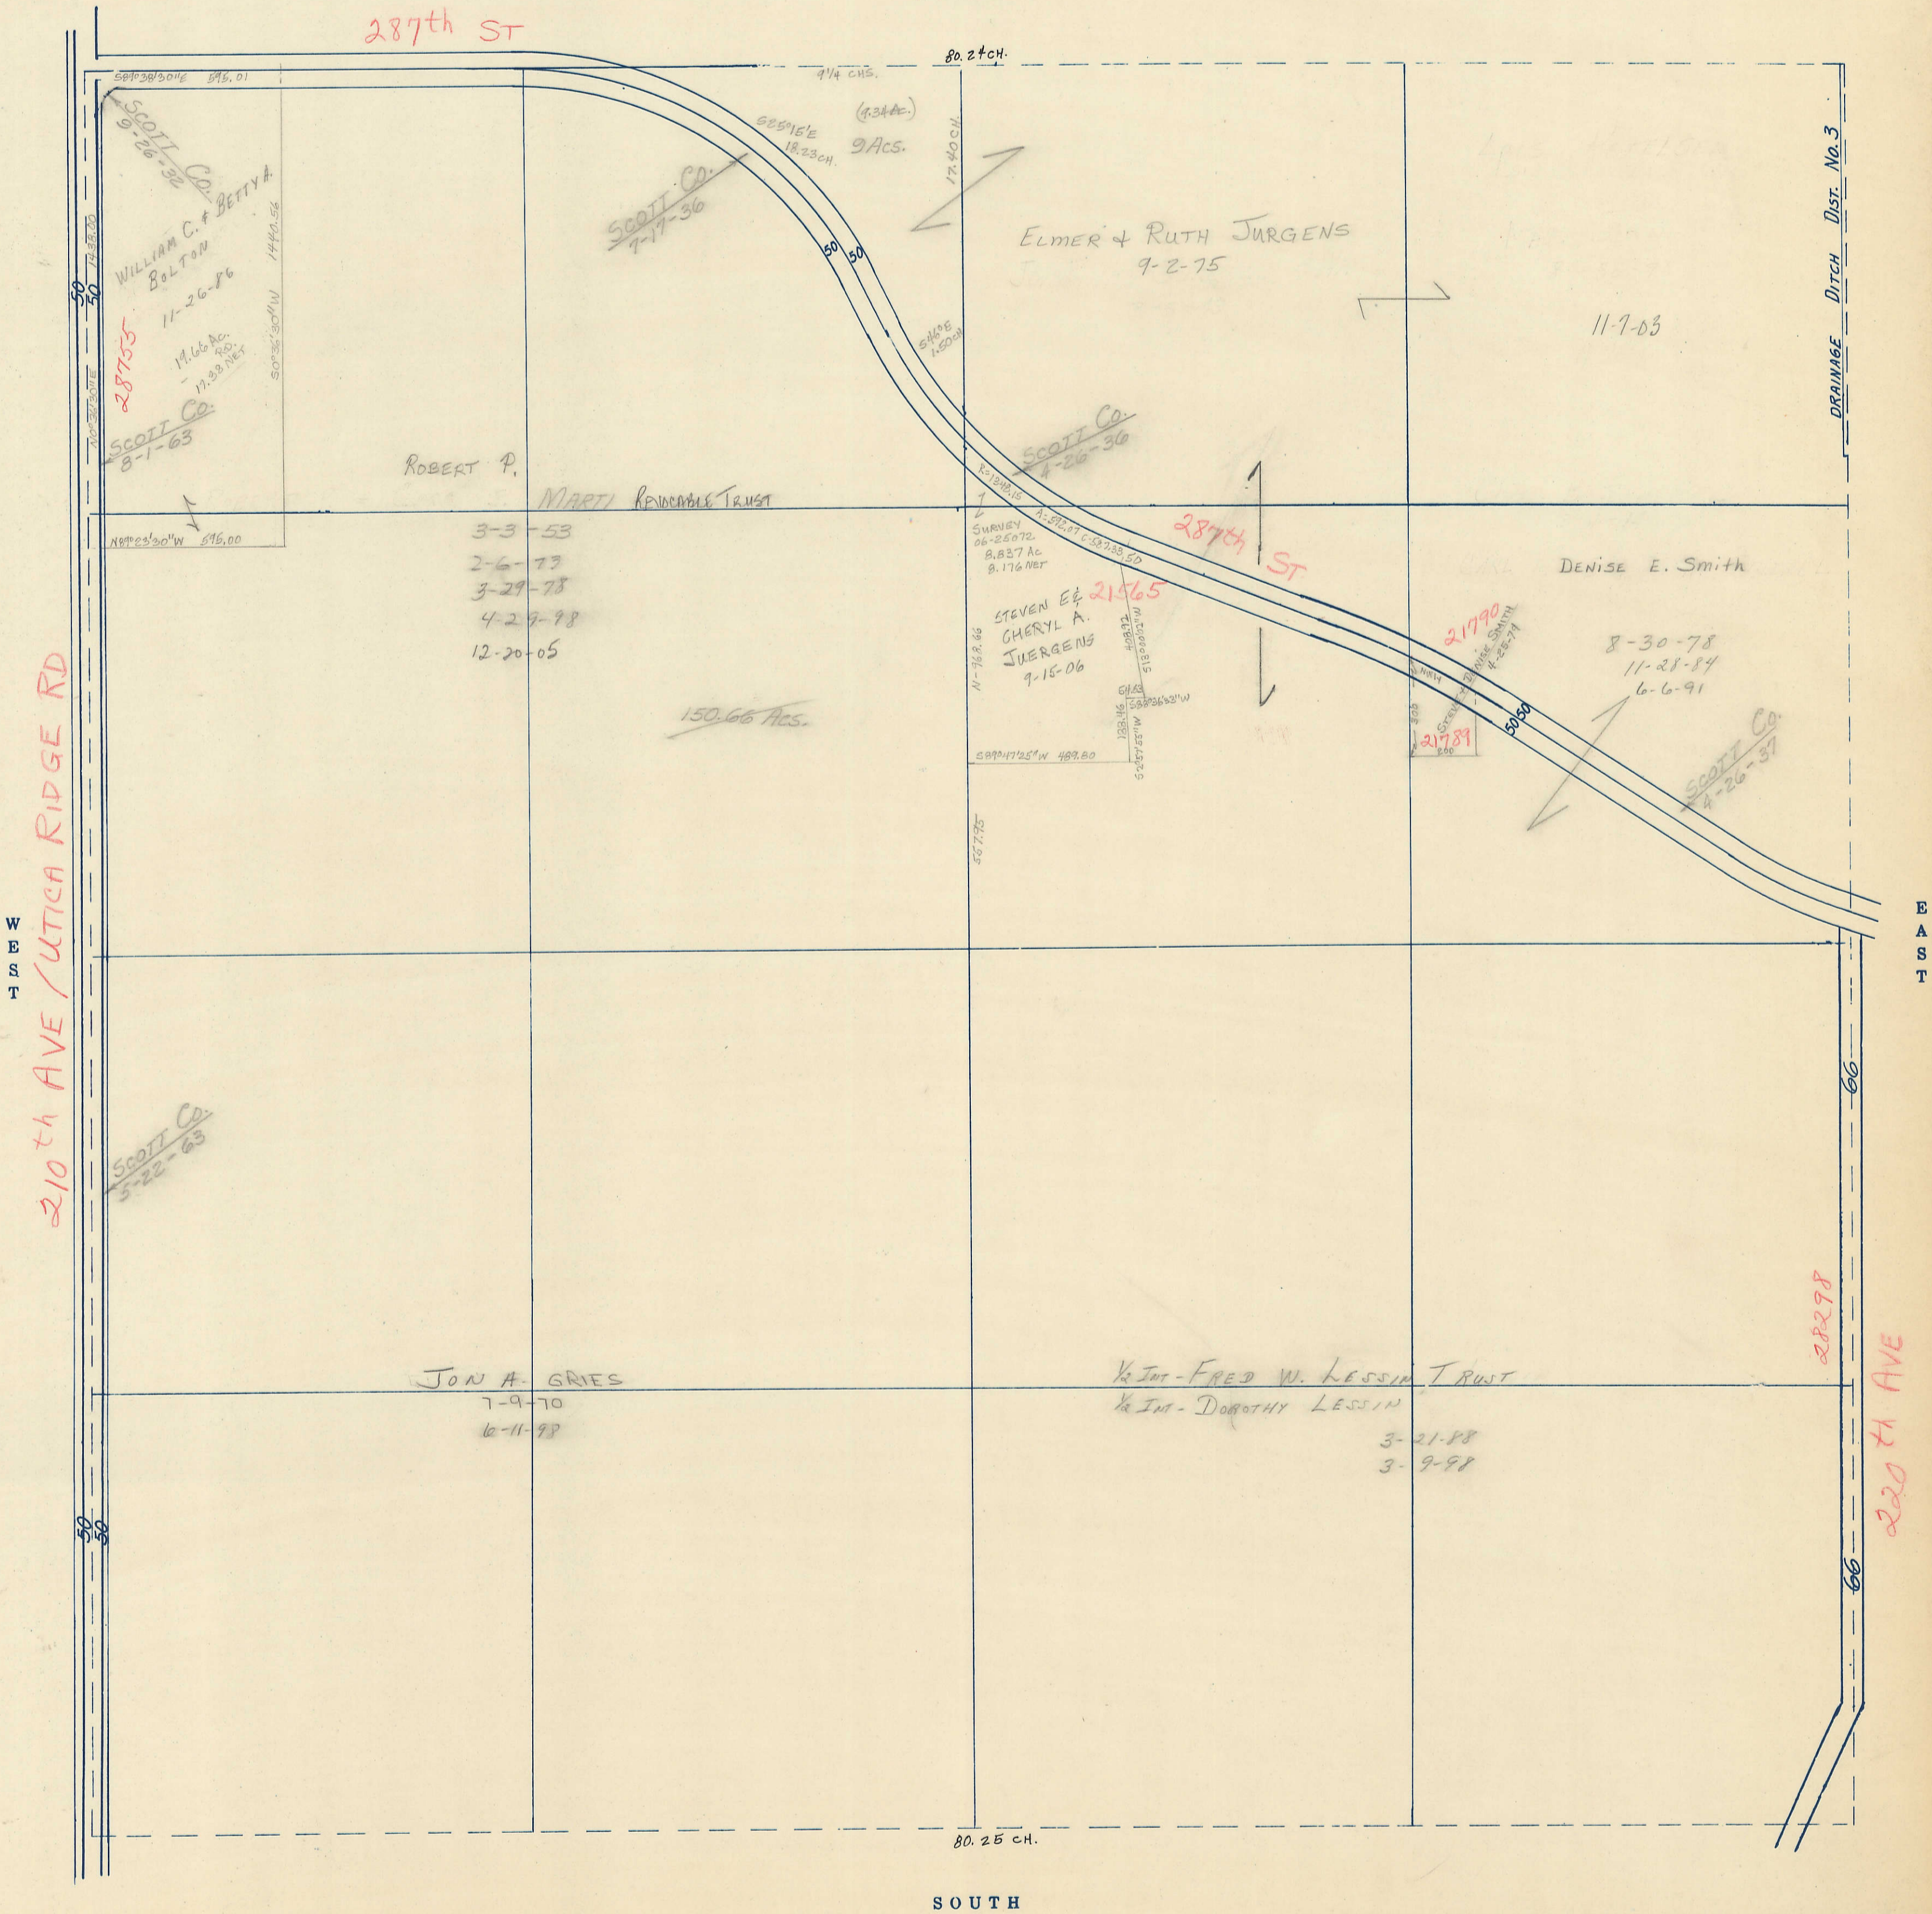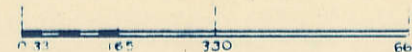

SOUTH

WEST

EAST