


SECTION
30

SCALE IN CHAINS

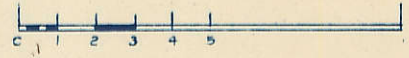

Township 80-North; Range 4

EAST OF THE FIFTH PRINCIPAL MERIDIAN


SCALE IN FEET



SCOTT COUNTY, IOWA
BUTLER TOWNSHIP

NORTH

Transfer Page 122

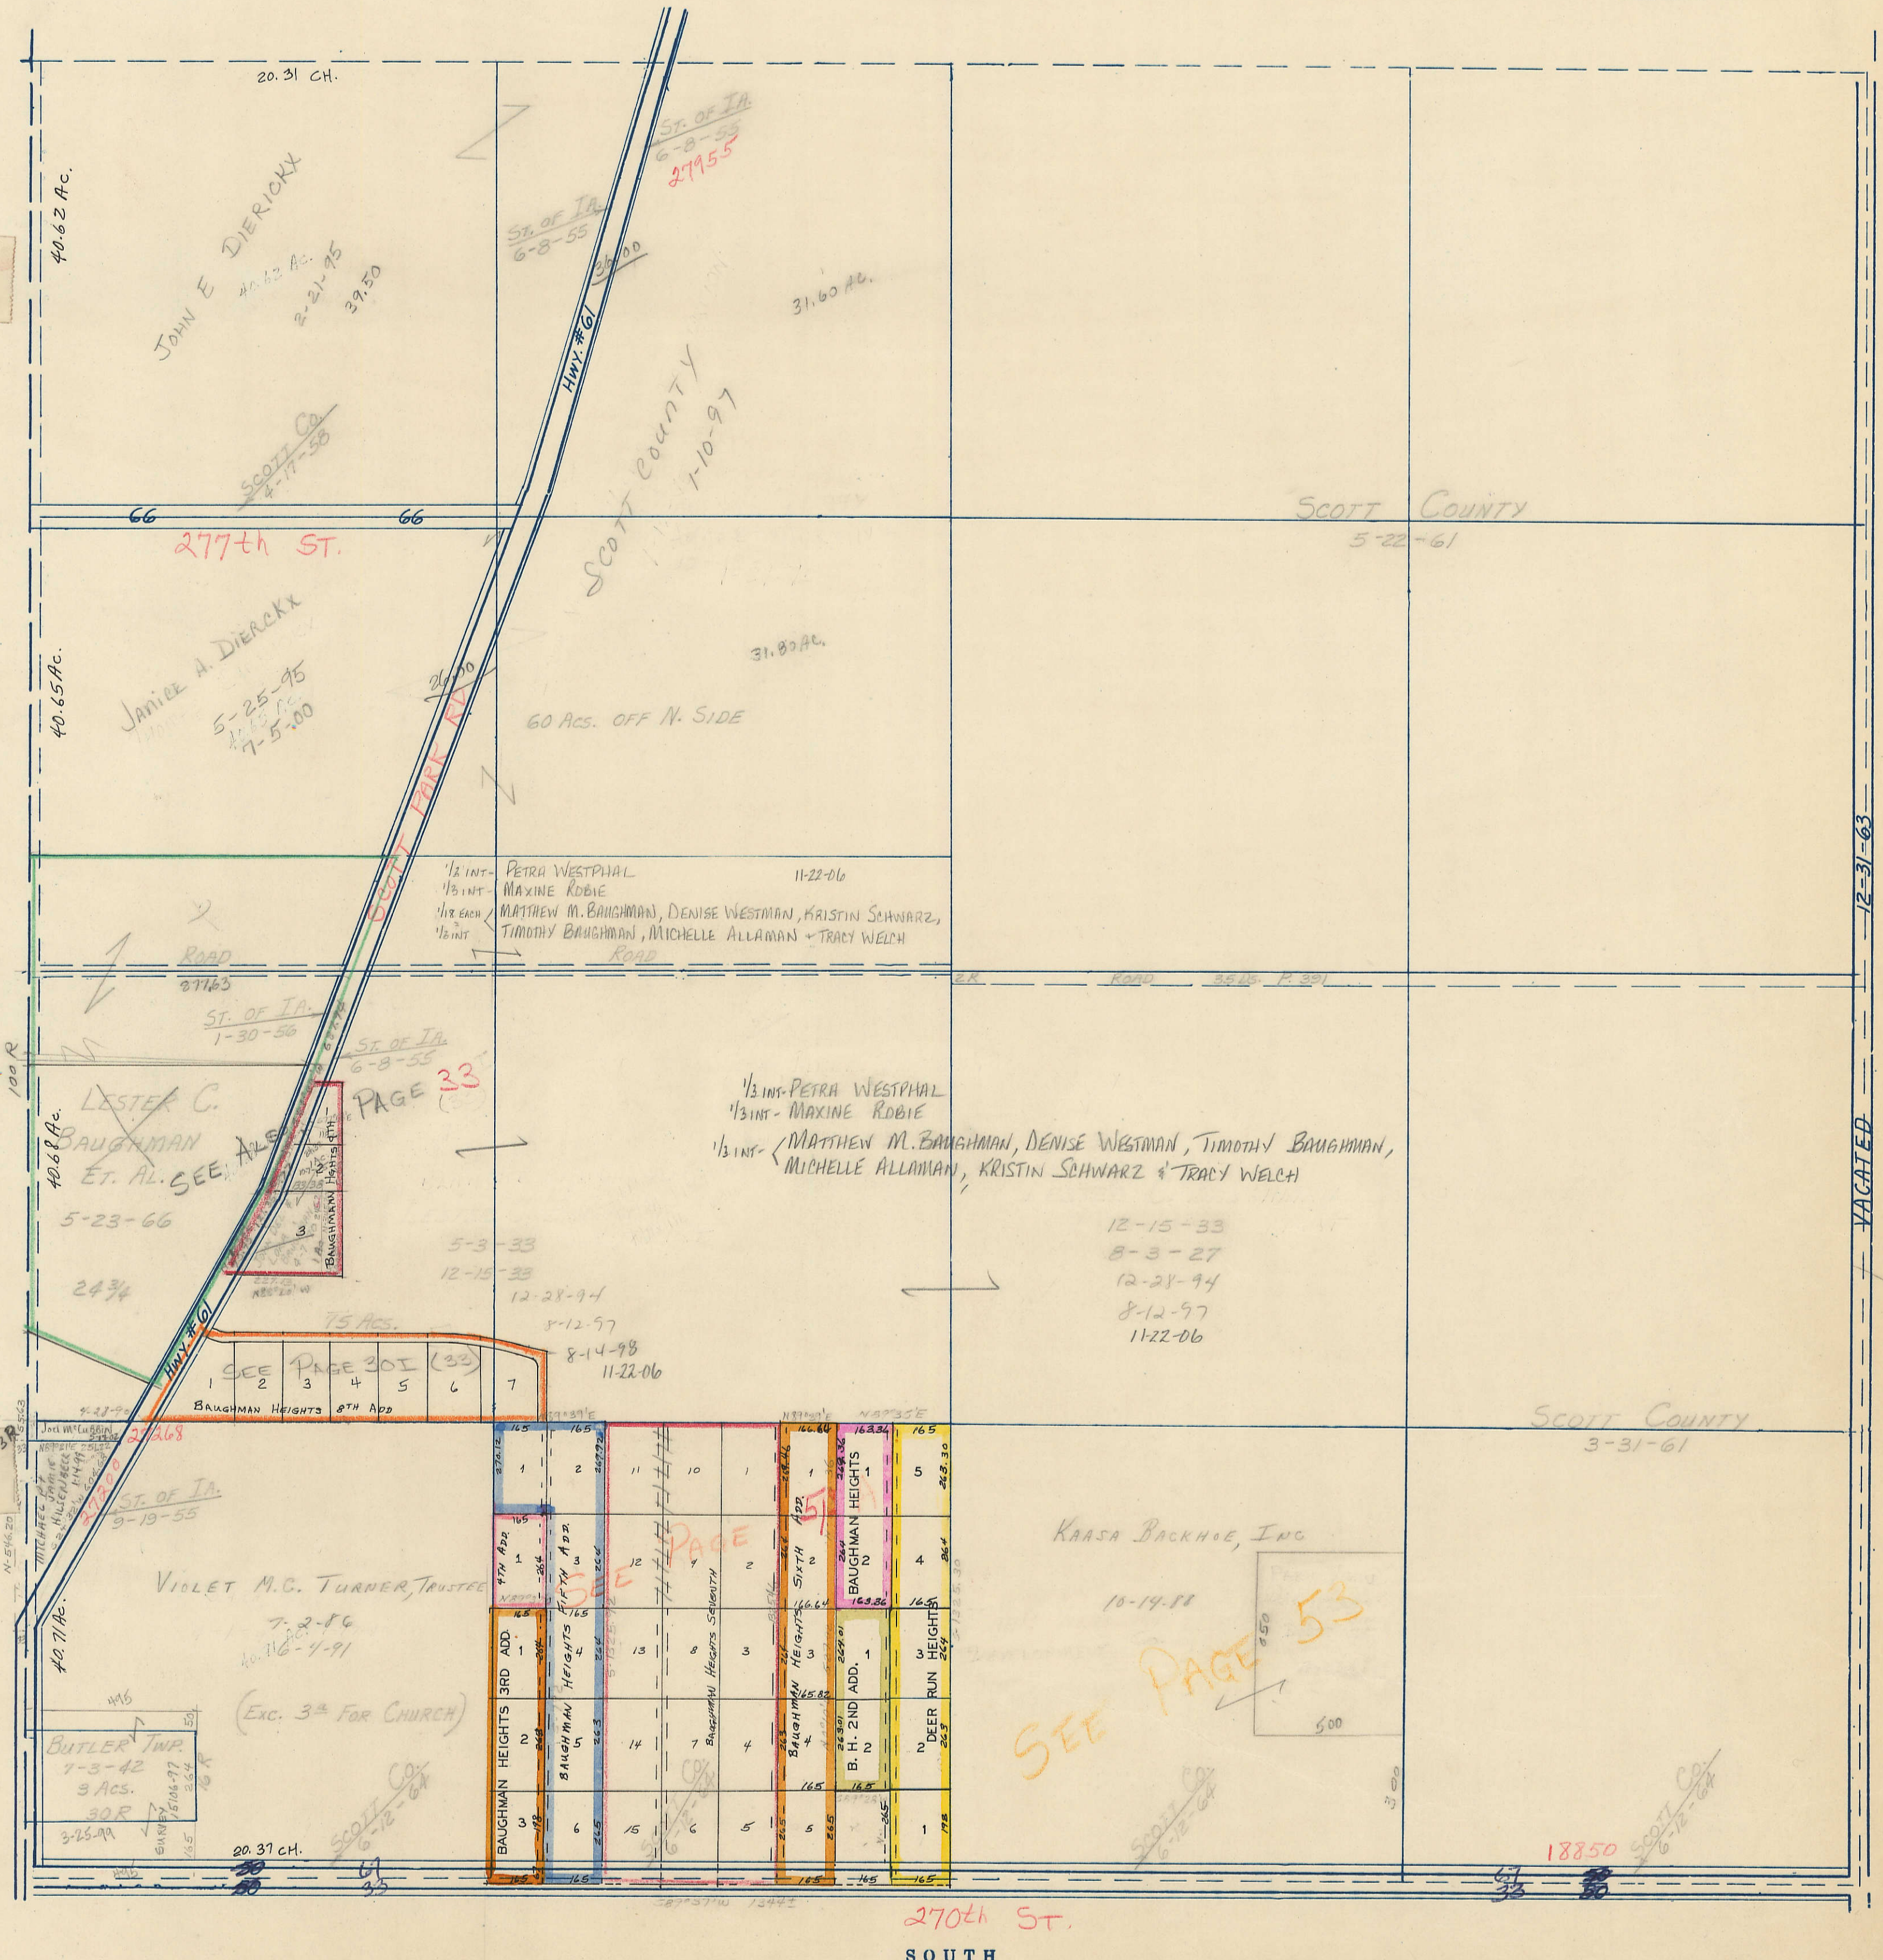

12-31-63
VACATED

E
A
S
T

270th ST.
SOUTH