


SECTION  
31


SCALE IN CHAINS

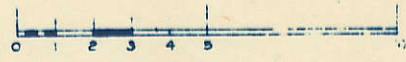

Township 81-North; Range 4

EAST OF THE FIFTH PRINCIPAL MERIDIAN

SCALE IN FEET

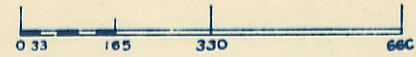


SCOTT COUNTY, IOWA  
BUTLER TOWNSHIP

NORTH

Transfer Page 129

WEST

EAST

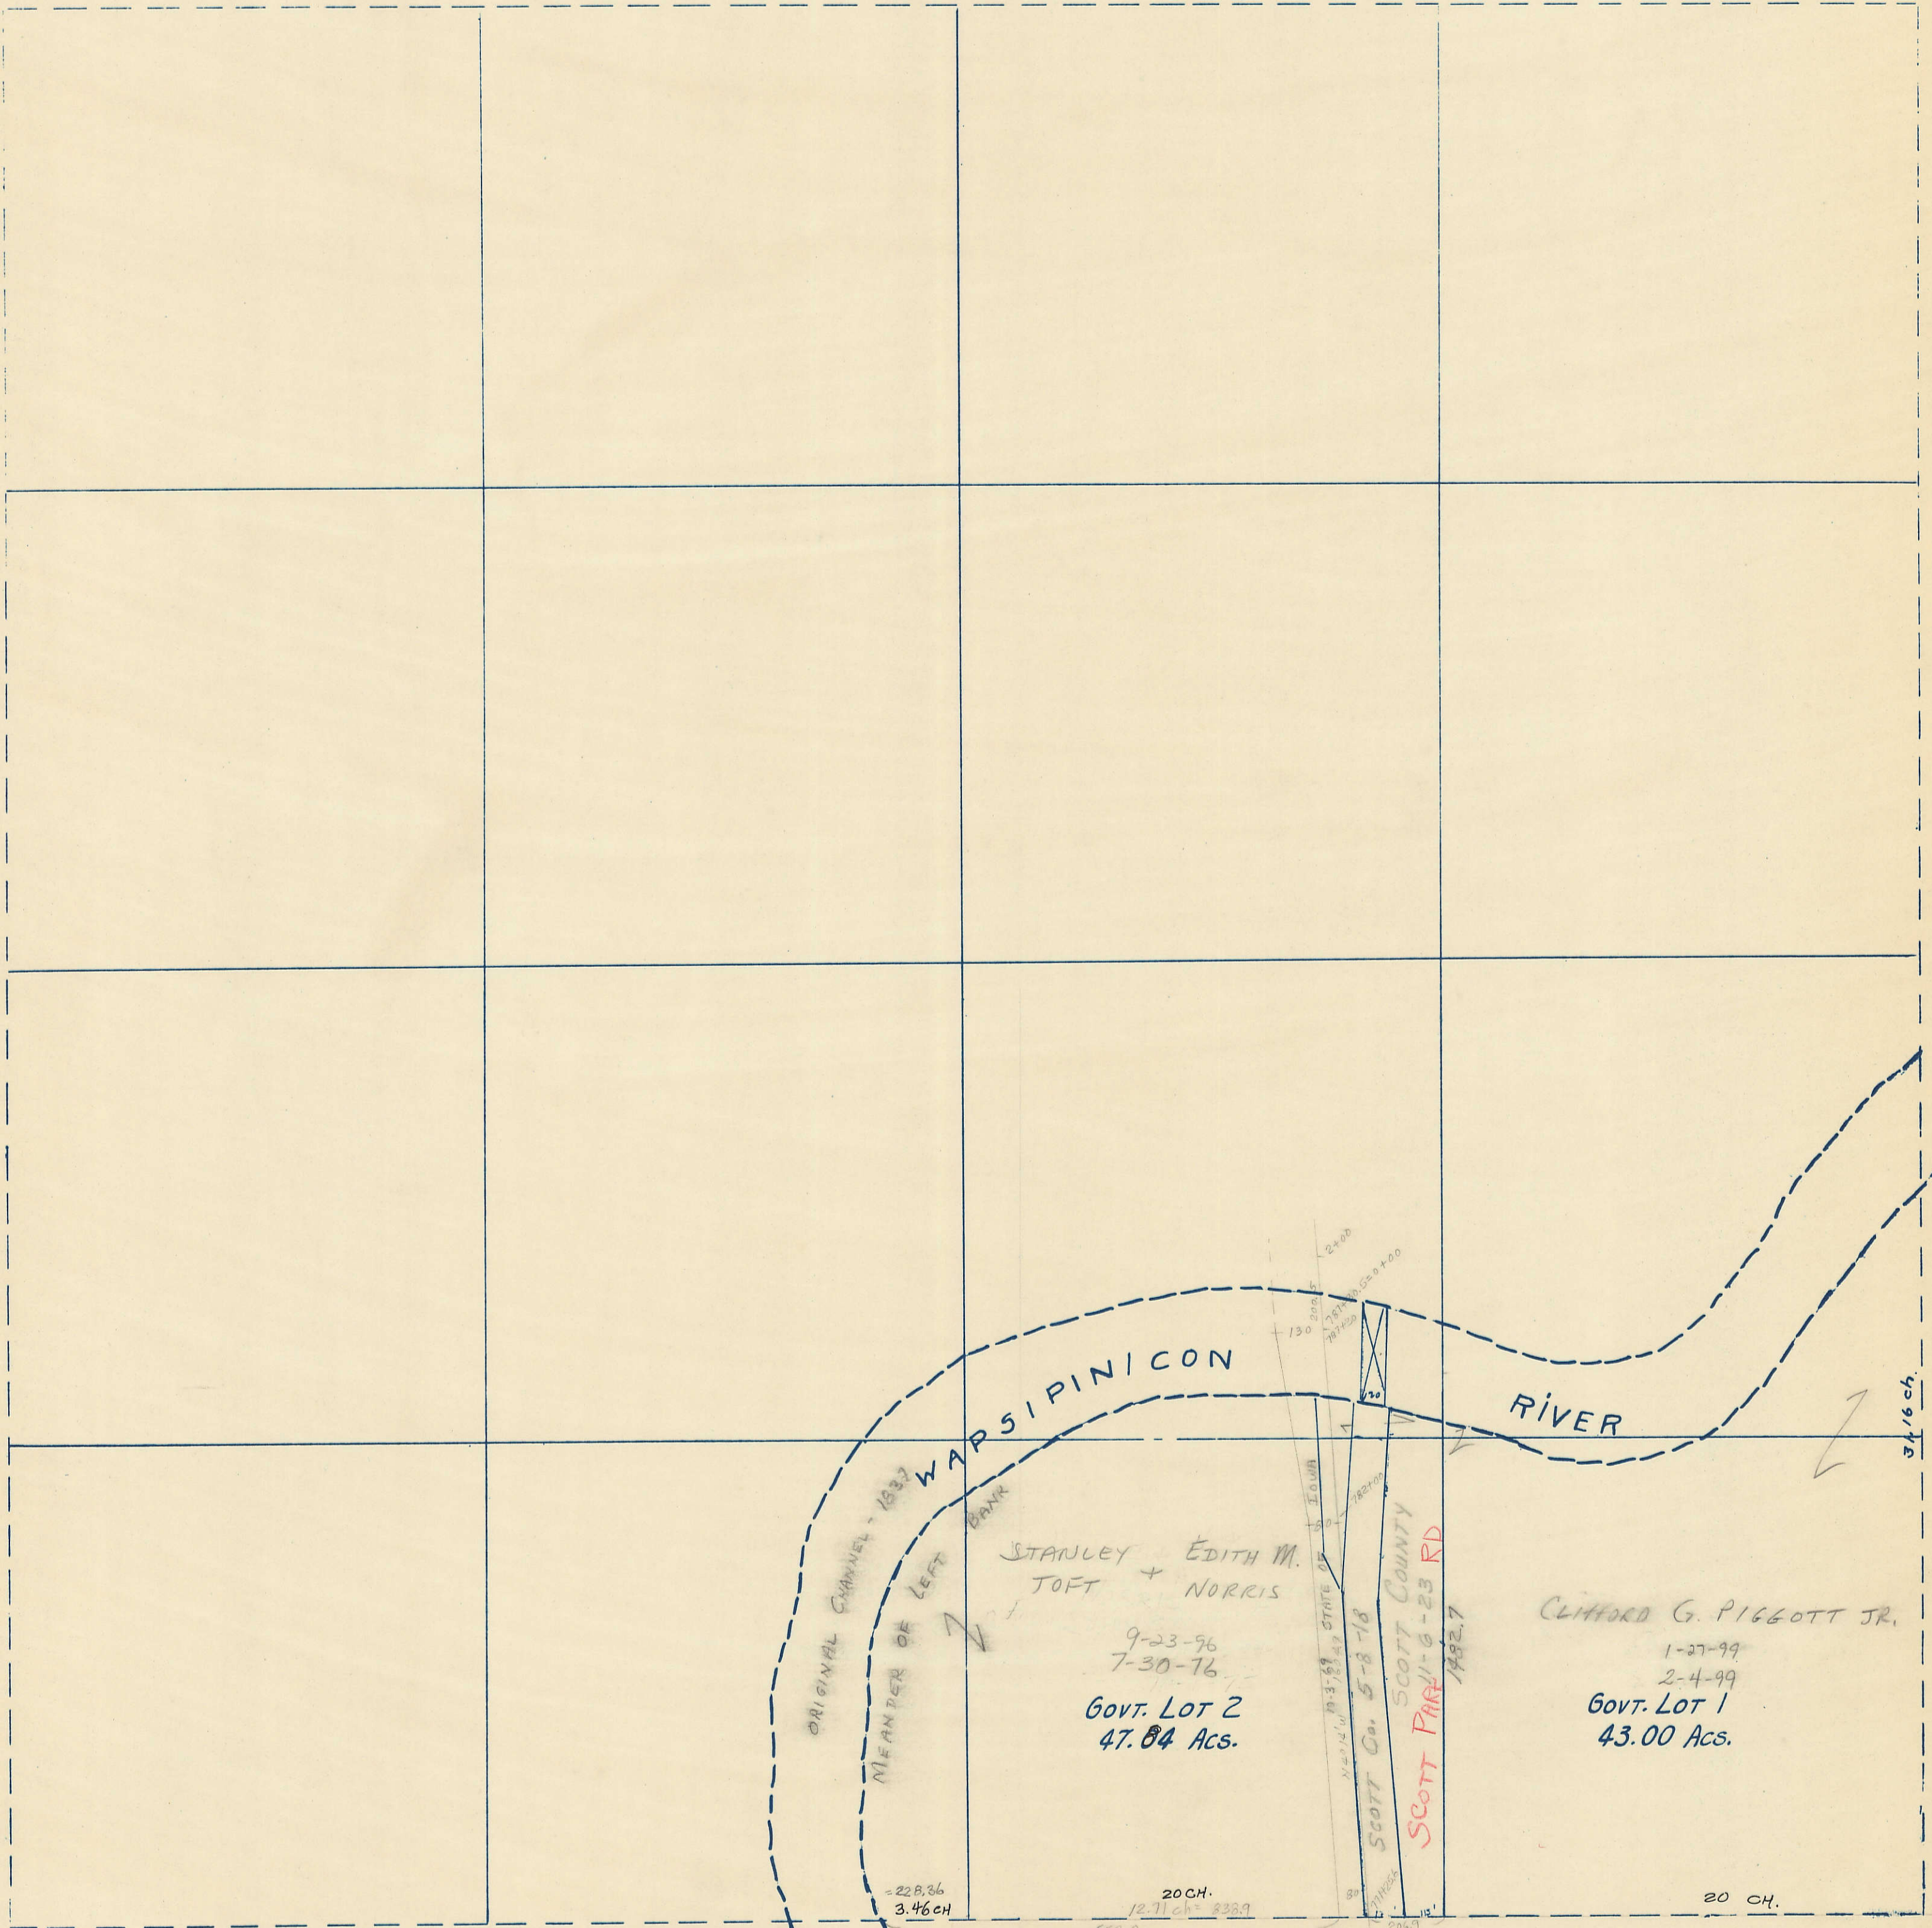

SOUTH