


SECTION
32


SCALE IN CHAINS

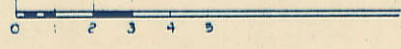

Township 80-North; Range 4

EAST OF THE FIFTH PRINCIPAL MERIDIAN

SCALE IN FEET

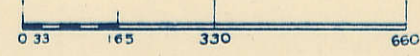

SCOTT COUNTY, IOWA
BUTLER TOWNSHIP


Transfer Page 124

NORTH

77.92 19495
CH.

270 ± ST

FILED 6-30-77
SCHNECKLOTH'S SUBD.

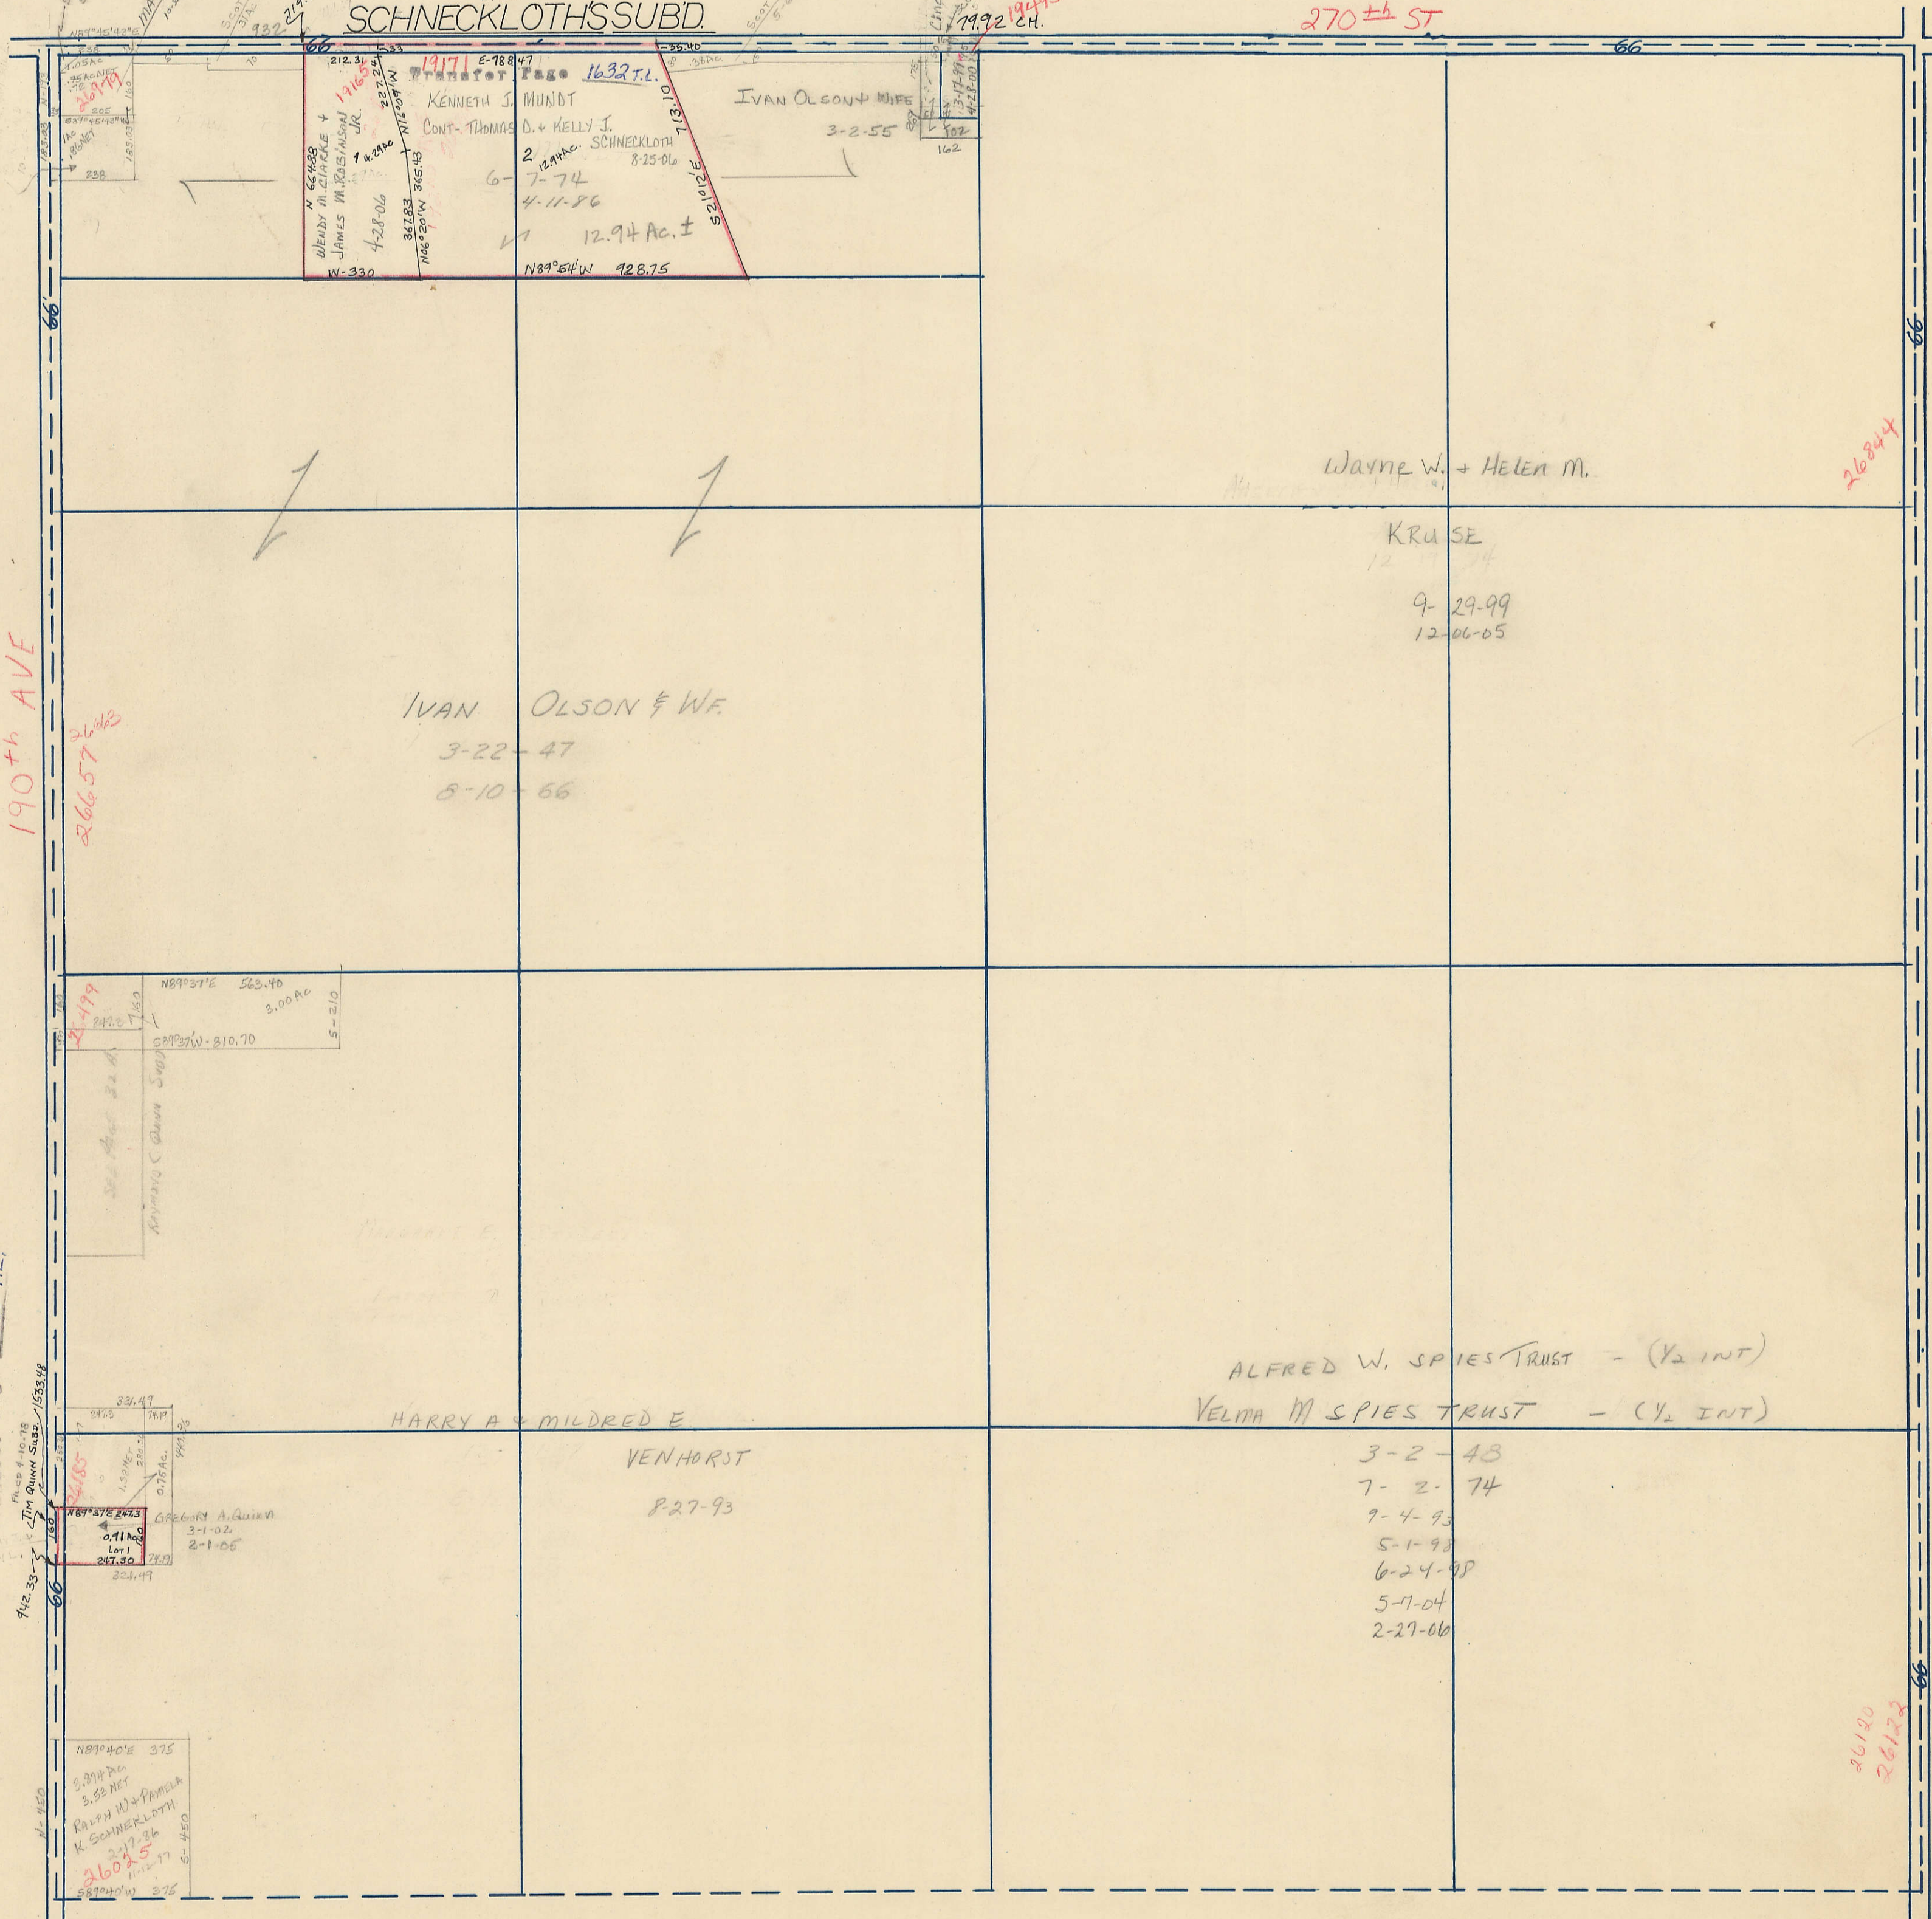

SOUTH

