

SECTION
34

Township 81 -North; Range 4


EAST OF THE FIFTH PRINCIPAL MERIDIAN

SCOTT COUNTY, IOWA


BUTLER TOWNSHIP

NORTH

SCALE IN CHAINS

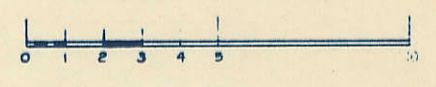


SCALE IN FEET

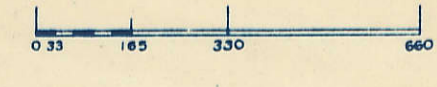

Transfer Page 132

WEST

EAST

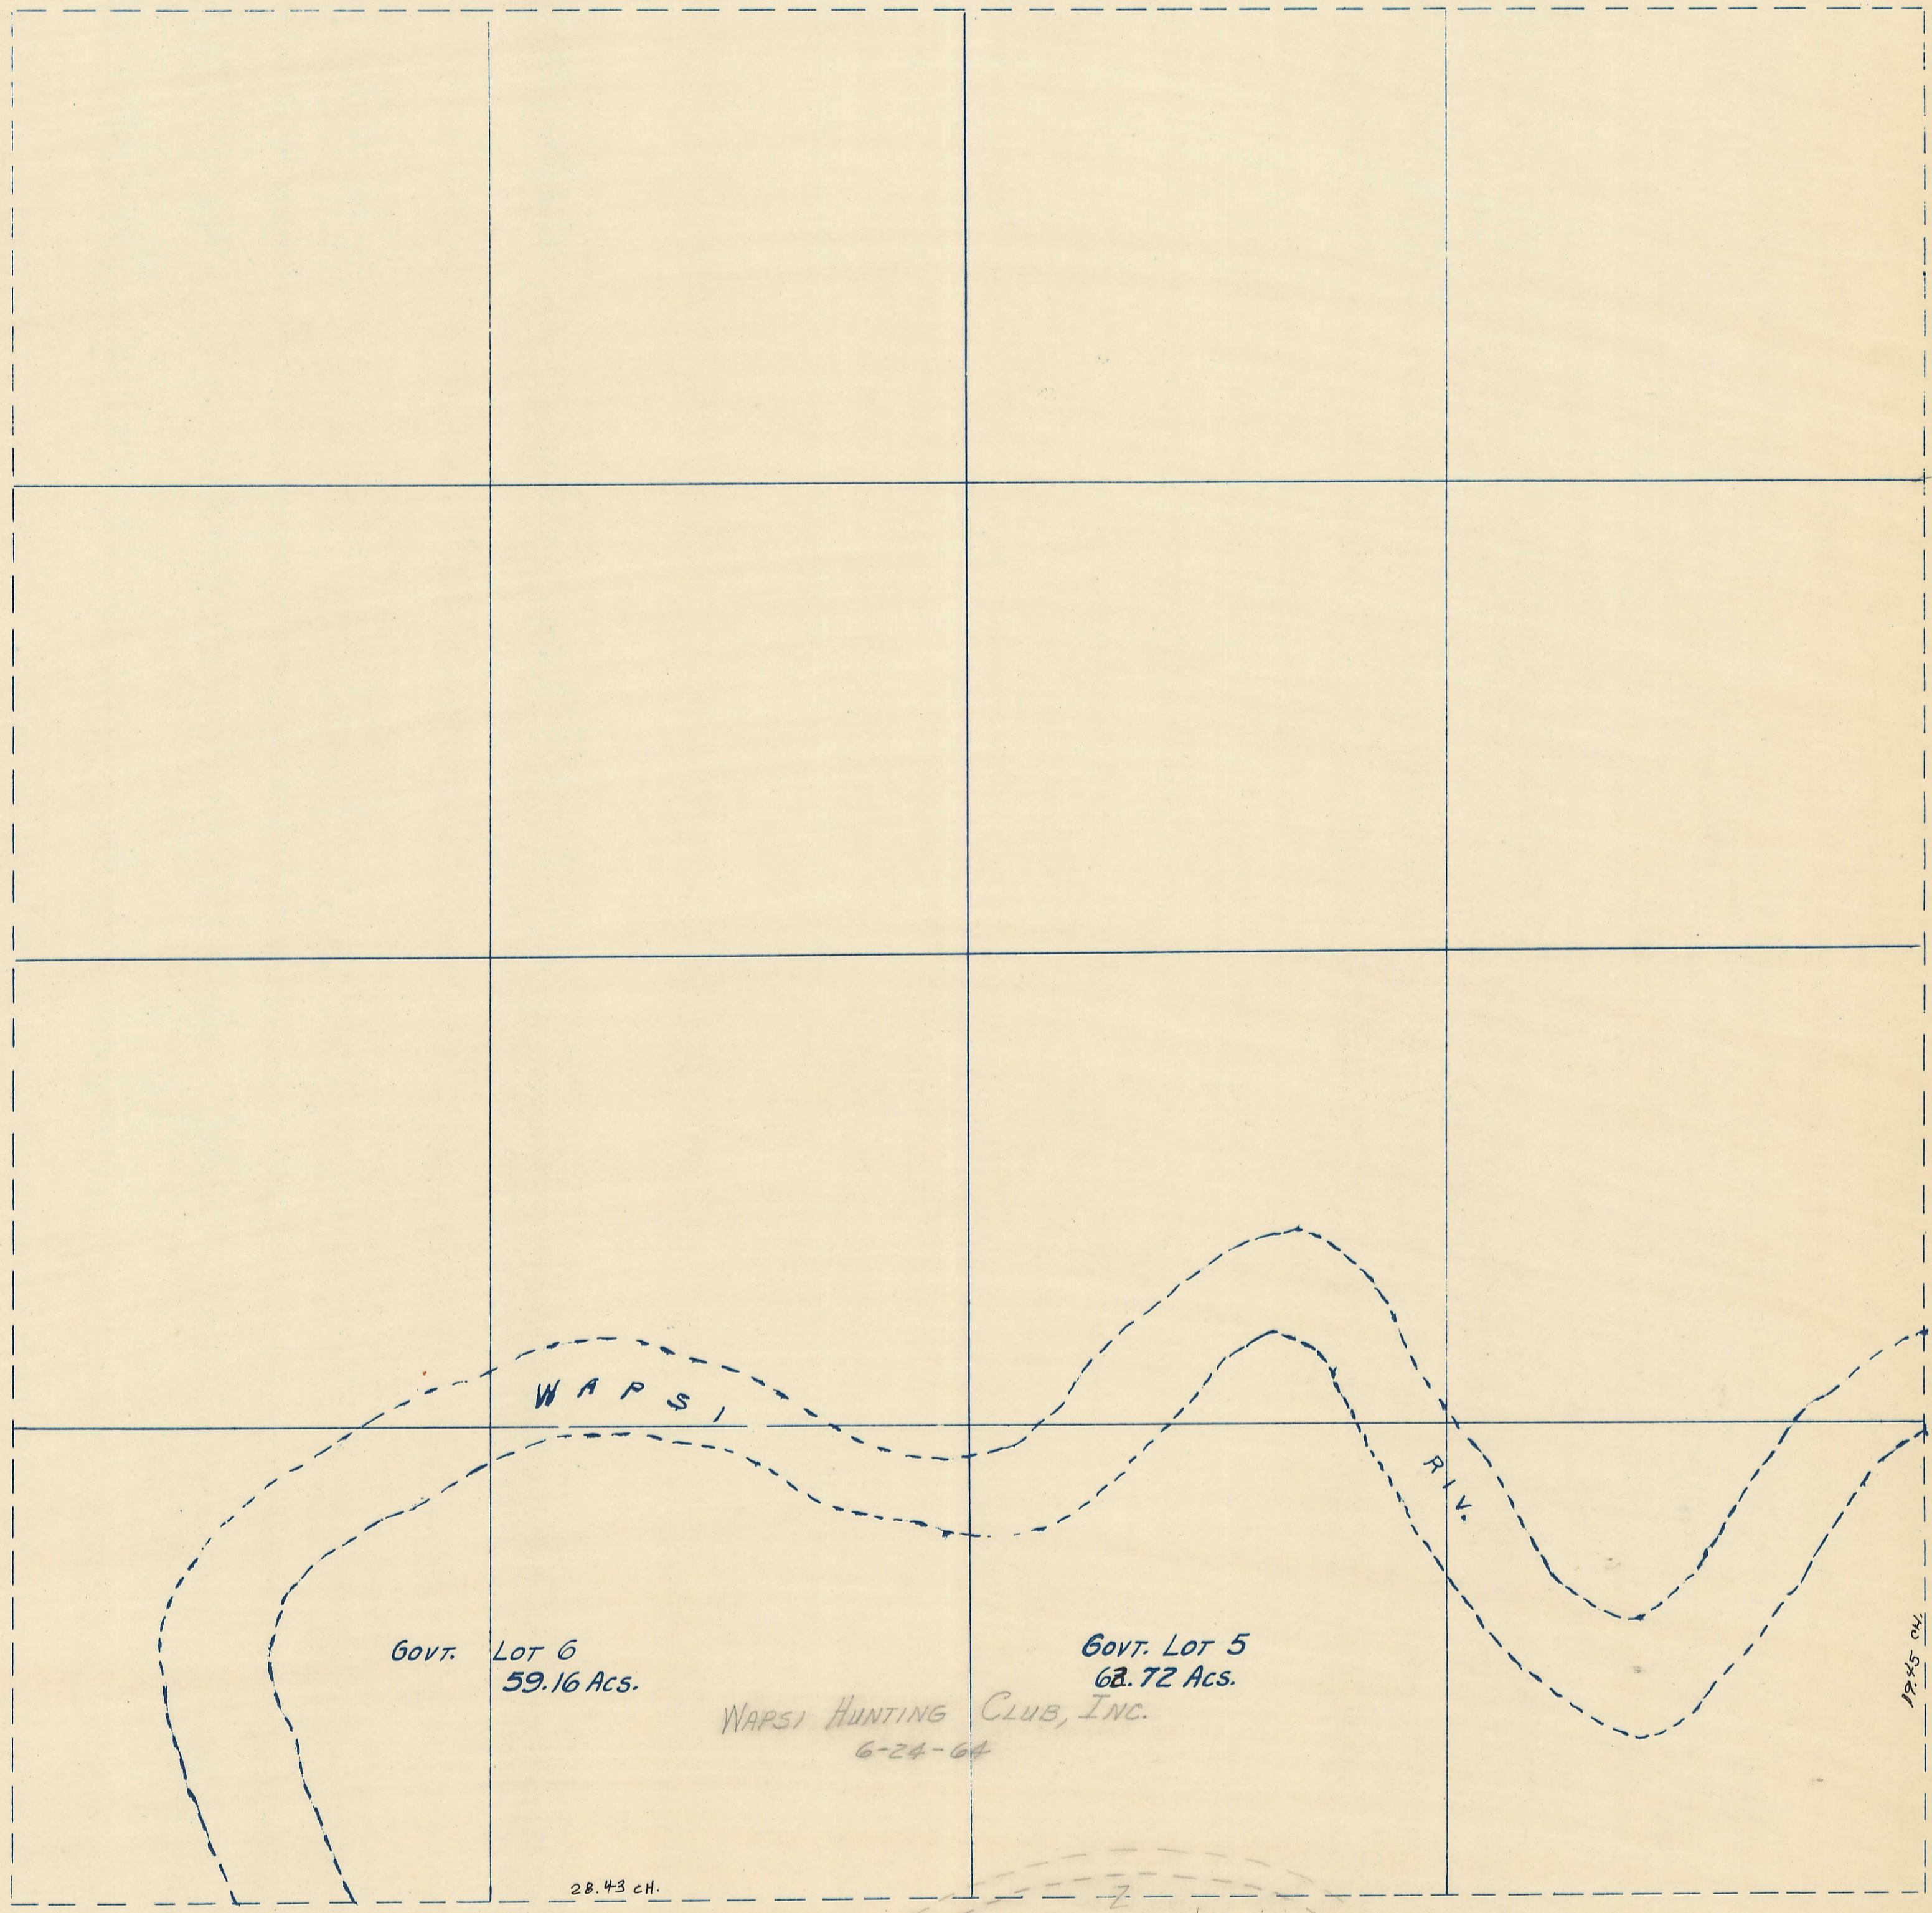

SOUTH