

SECTION 7

Township 80-North; Range 4

EAST OF THE FIFTH PRINCIPAL MERIDIAN


SCOTT COUNTY, IOWA
BUTLER TOWNSHIP

NORTH


SCALE IN CHAINS



SCALE IN FEET

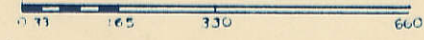

Transfer Page 99

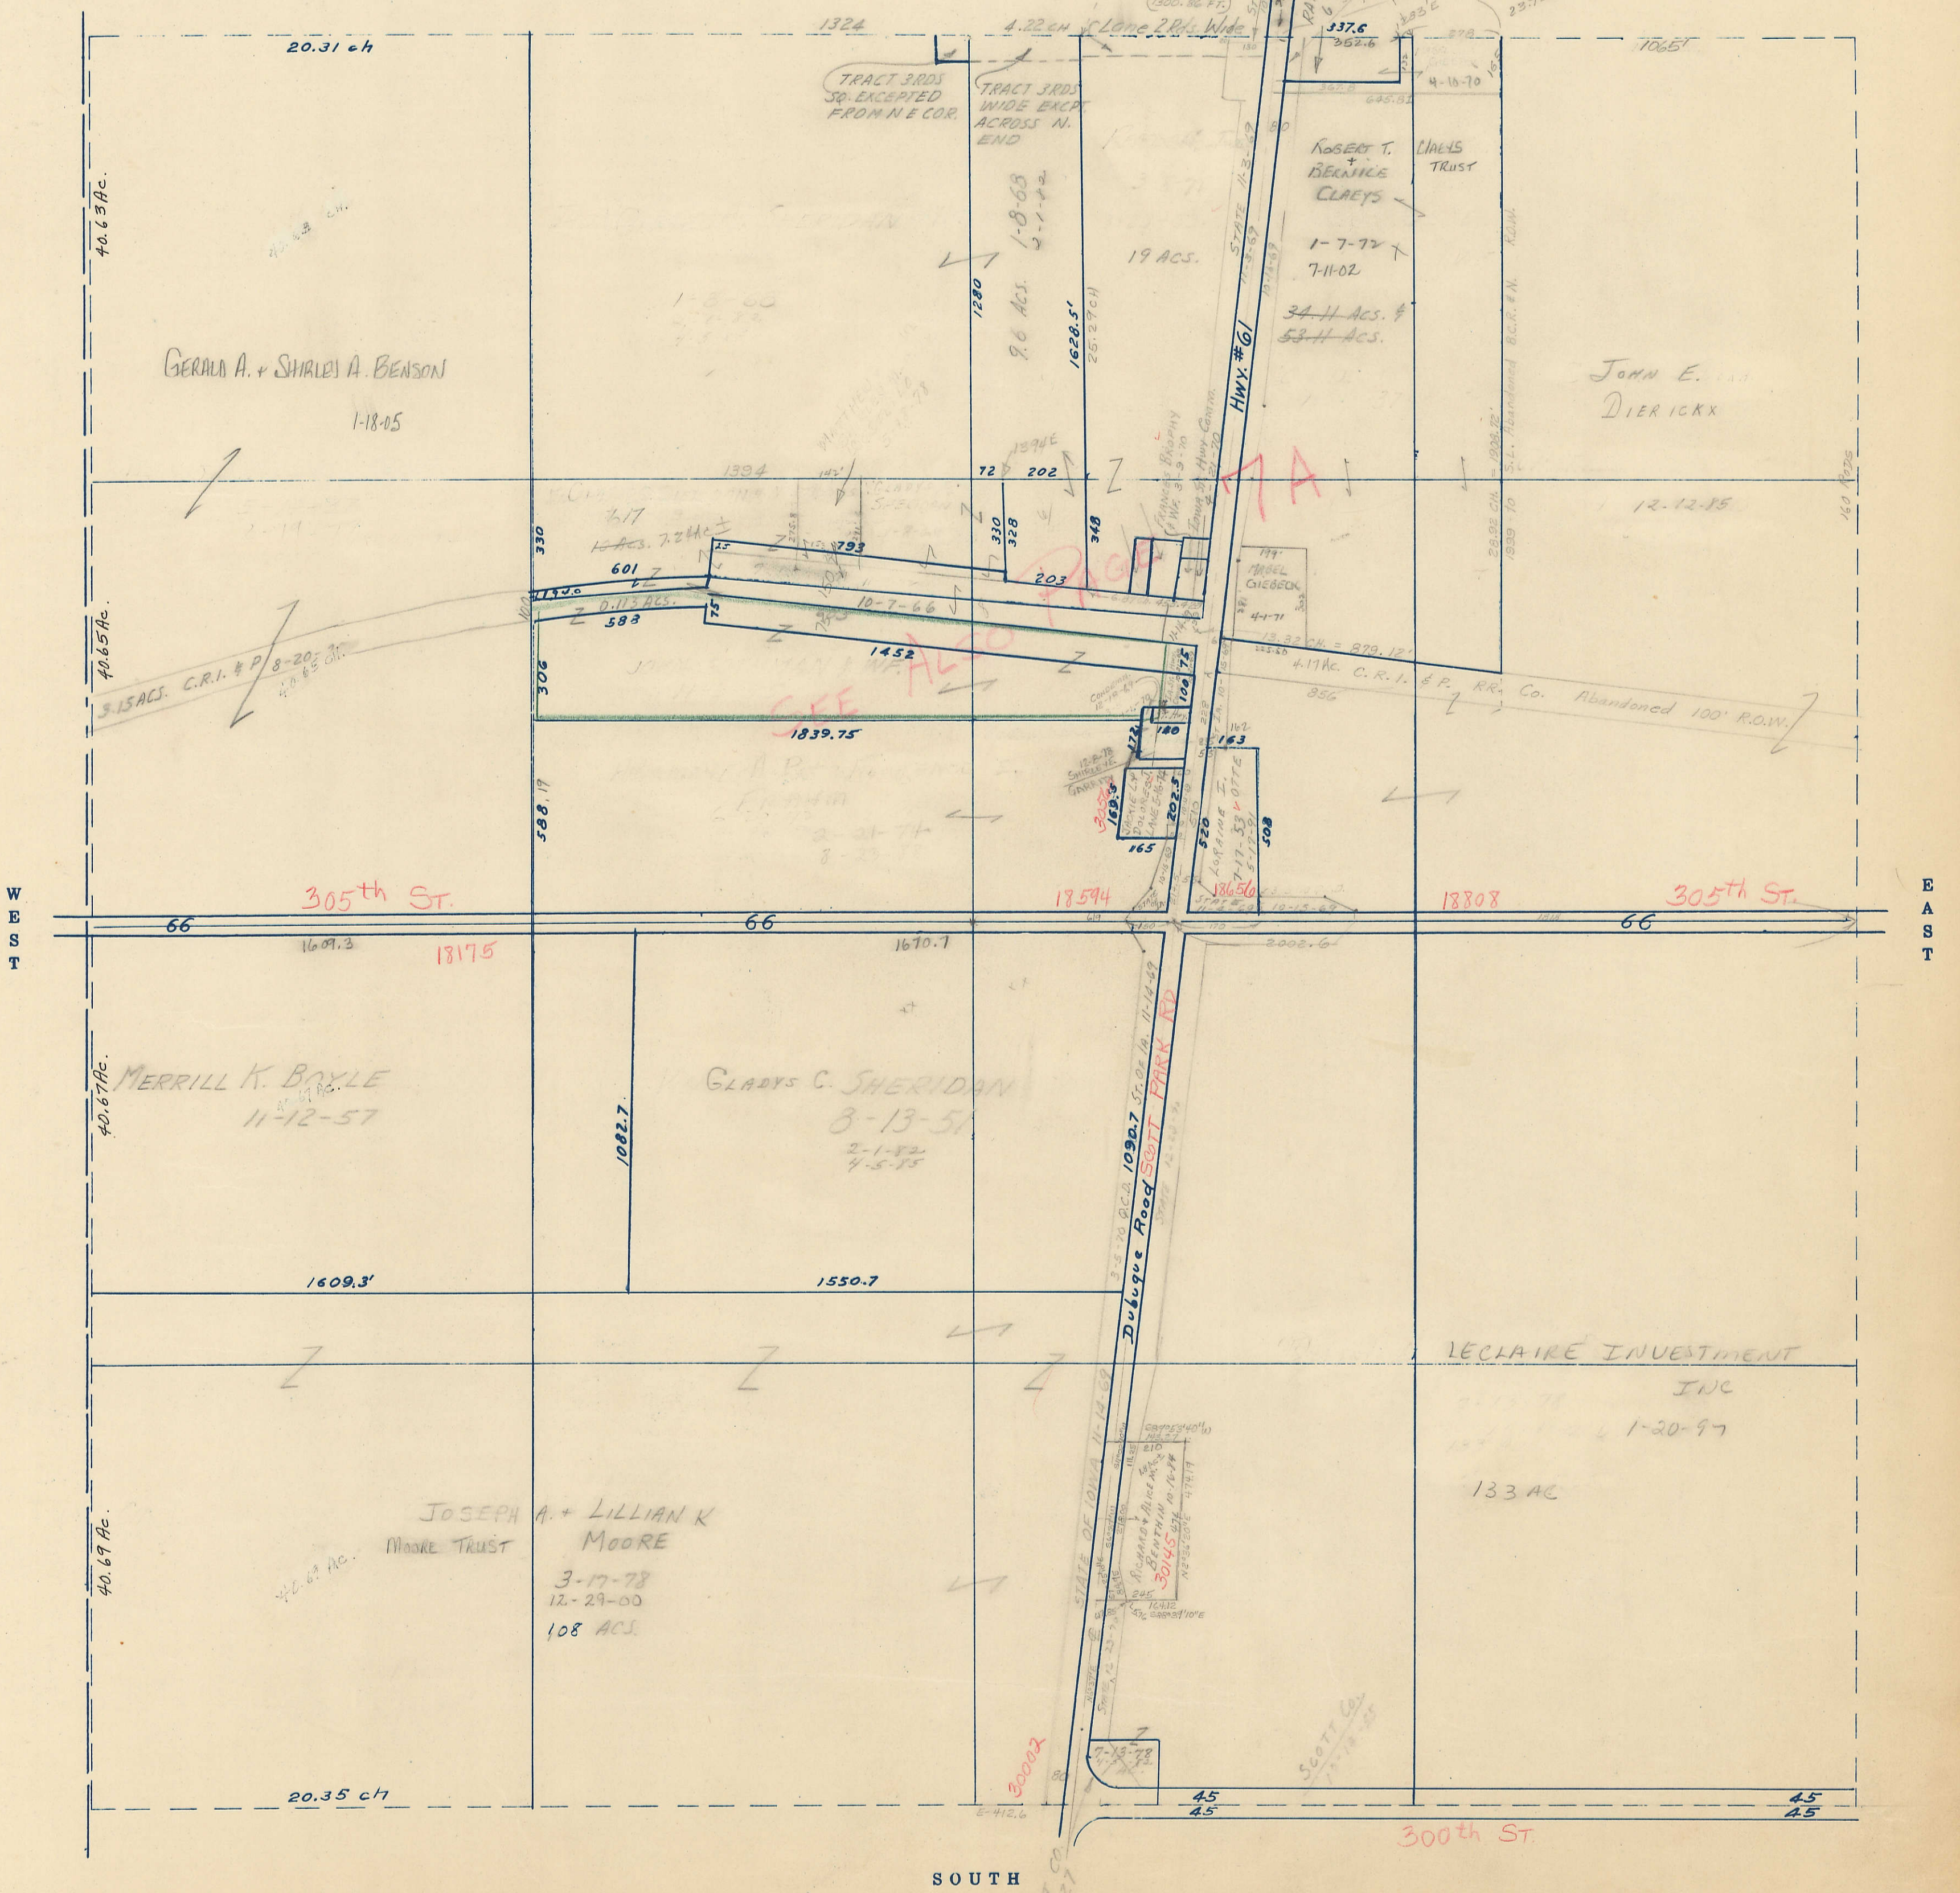

WEST

EAST

SOUTH