

SECTION 8

Township 80-North; Range 4

EAST OF THE FIFTH PRINCIPAL MERIDIAN


SCOTT COUNTY, IOWA

BUTLER TOWNSHIP

SCALE IN CHAINS




SCALE IN FEET

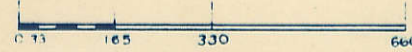

Transfer Page 100

NORTH

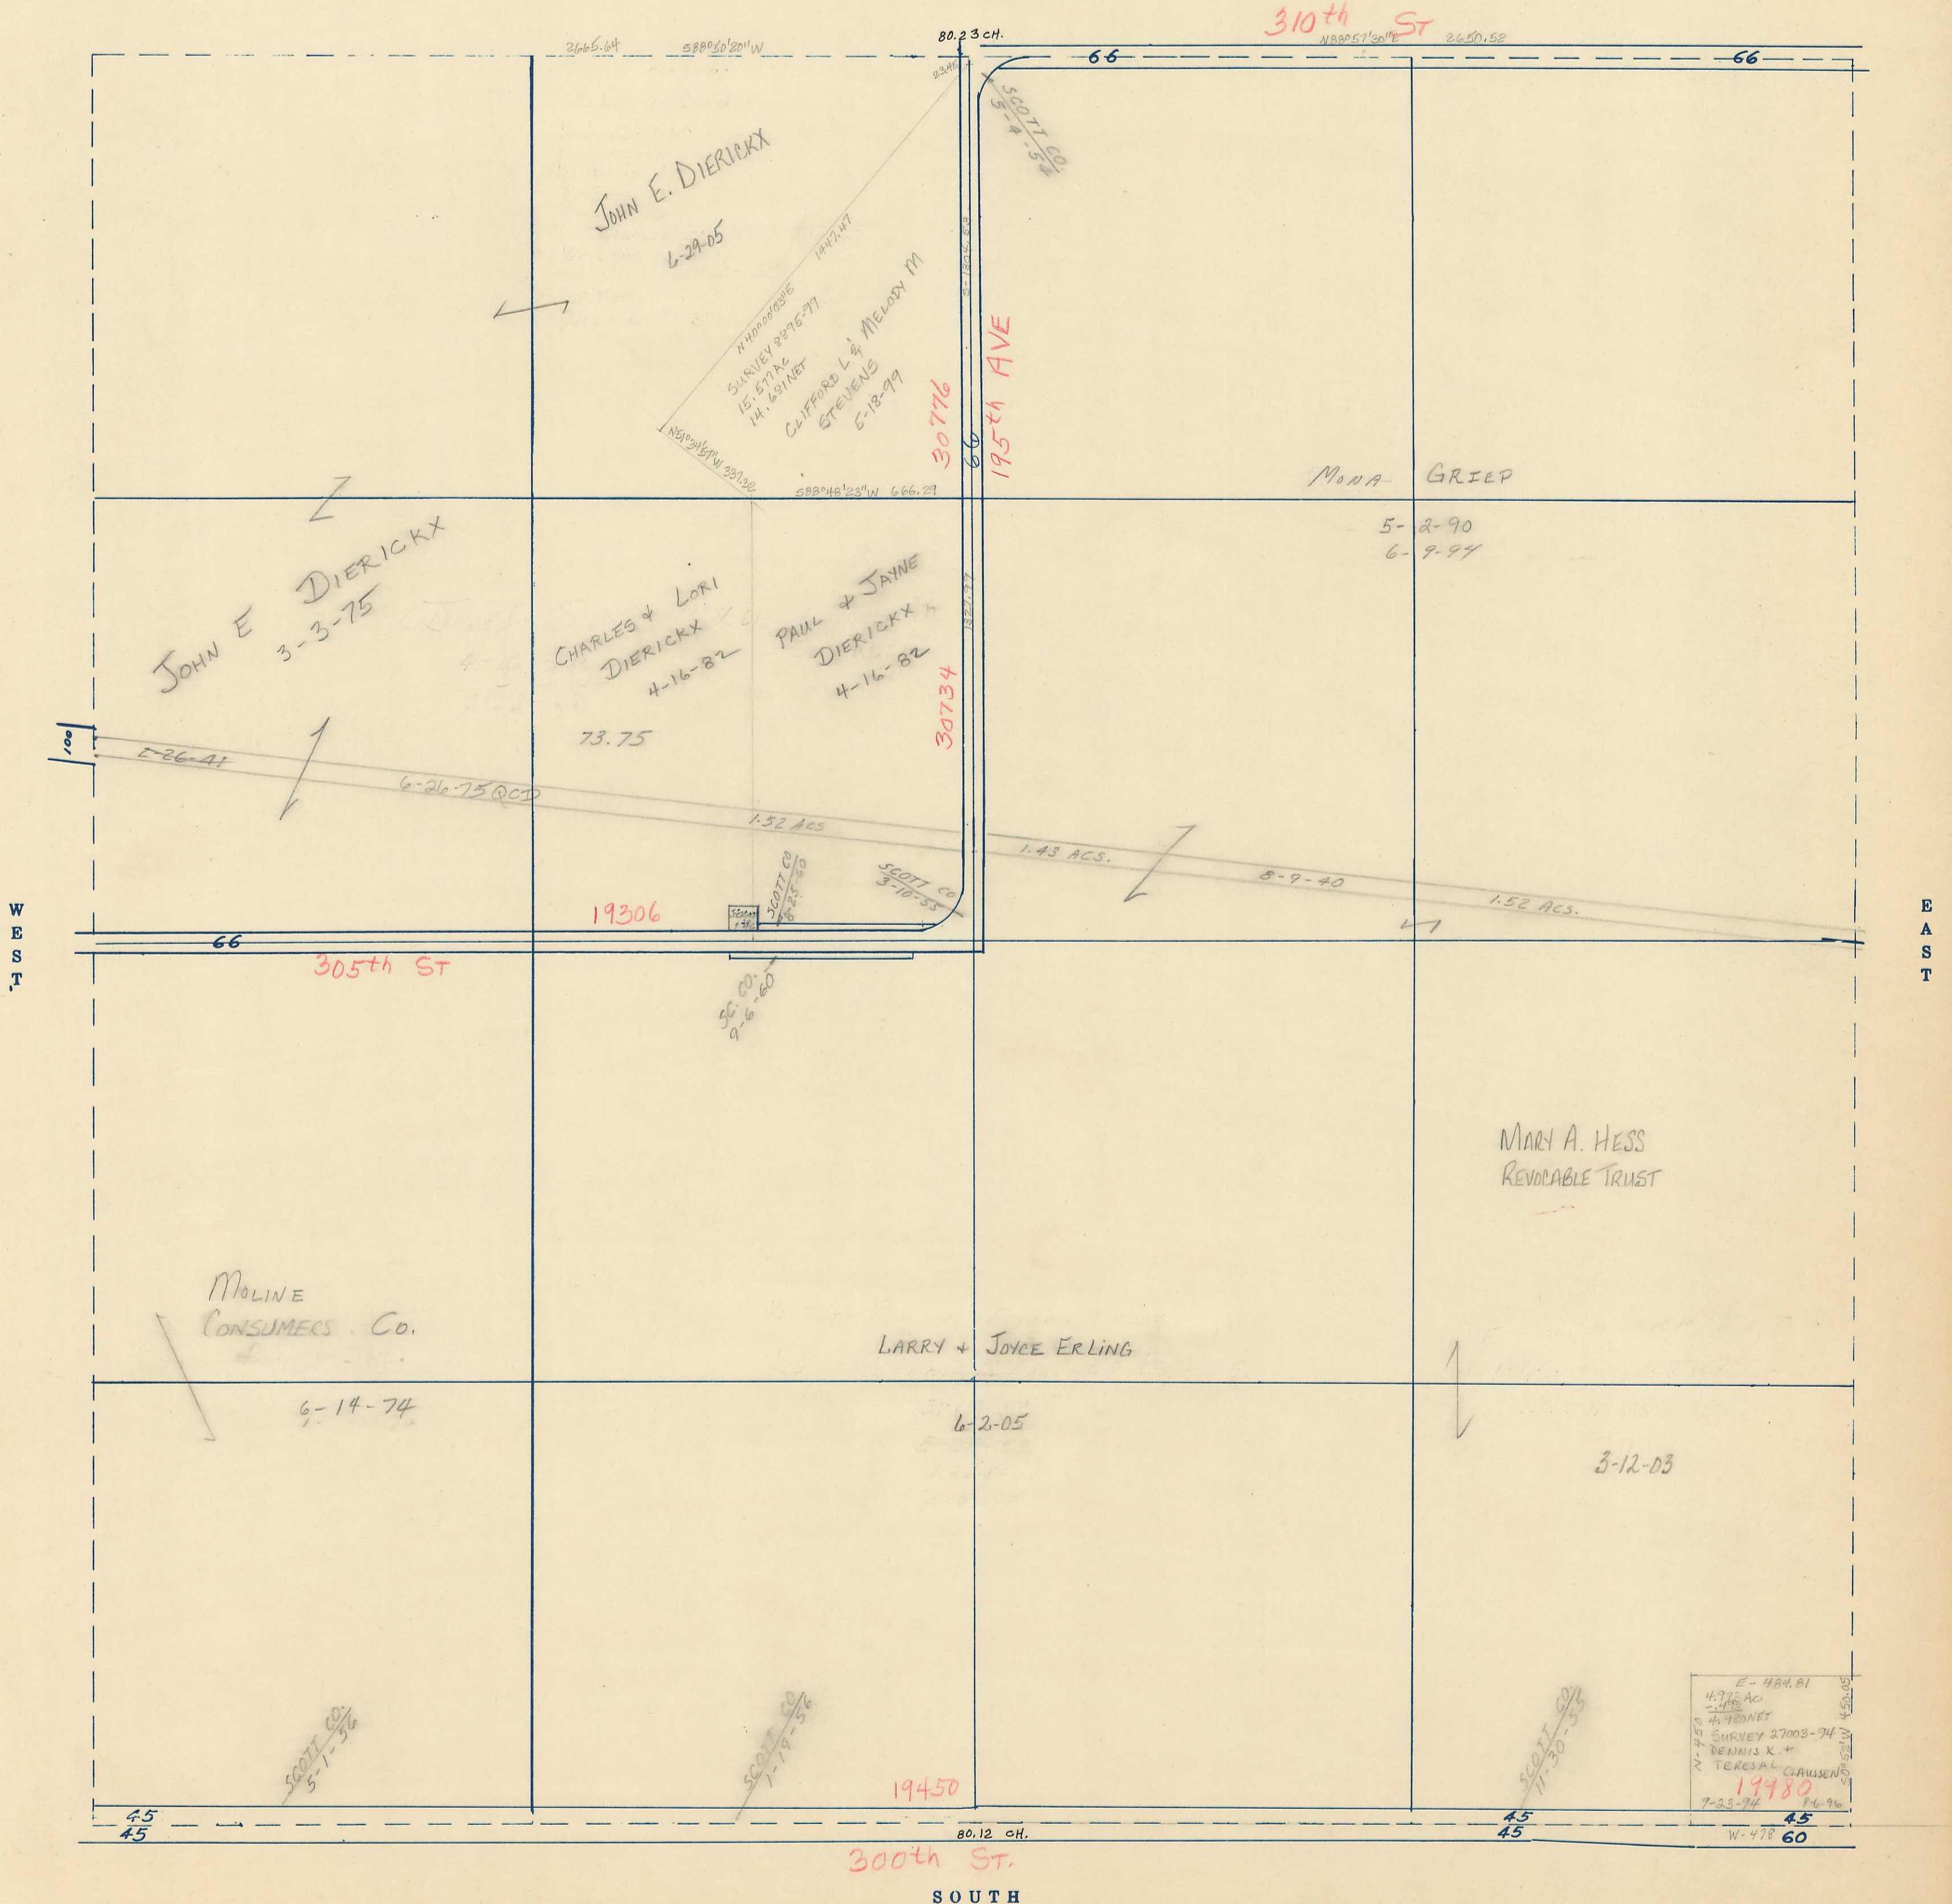

E-484.81  
 4.75 AC  
 4-198  
 4-TEONET  
 SURVEY 27003-74  
 DENNIS K. &  
 TERESA CLAUSSEN  
 19780  
 7-22-74  
 45  
 W-478 60