

SECTION 10

Township 79-North; Range 1

EAST OF THE FIFTH PRINCIPAL MERIDIAN

SCOTT COUNTY, IOWA

CLEONA TOWNSHIP

NORTH

SCALE IN CHAINS




SCALE IN FEET



Transfer Page 143

WEST

EAST

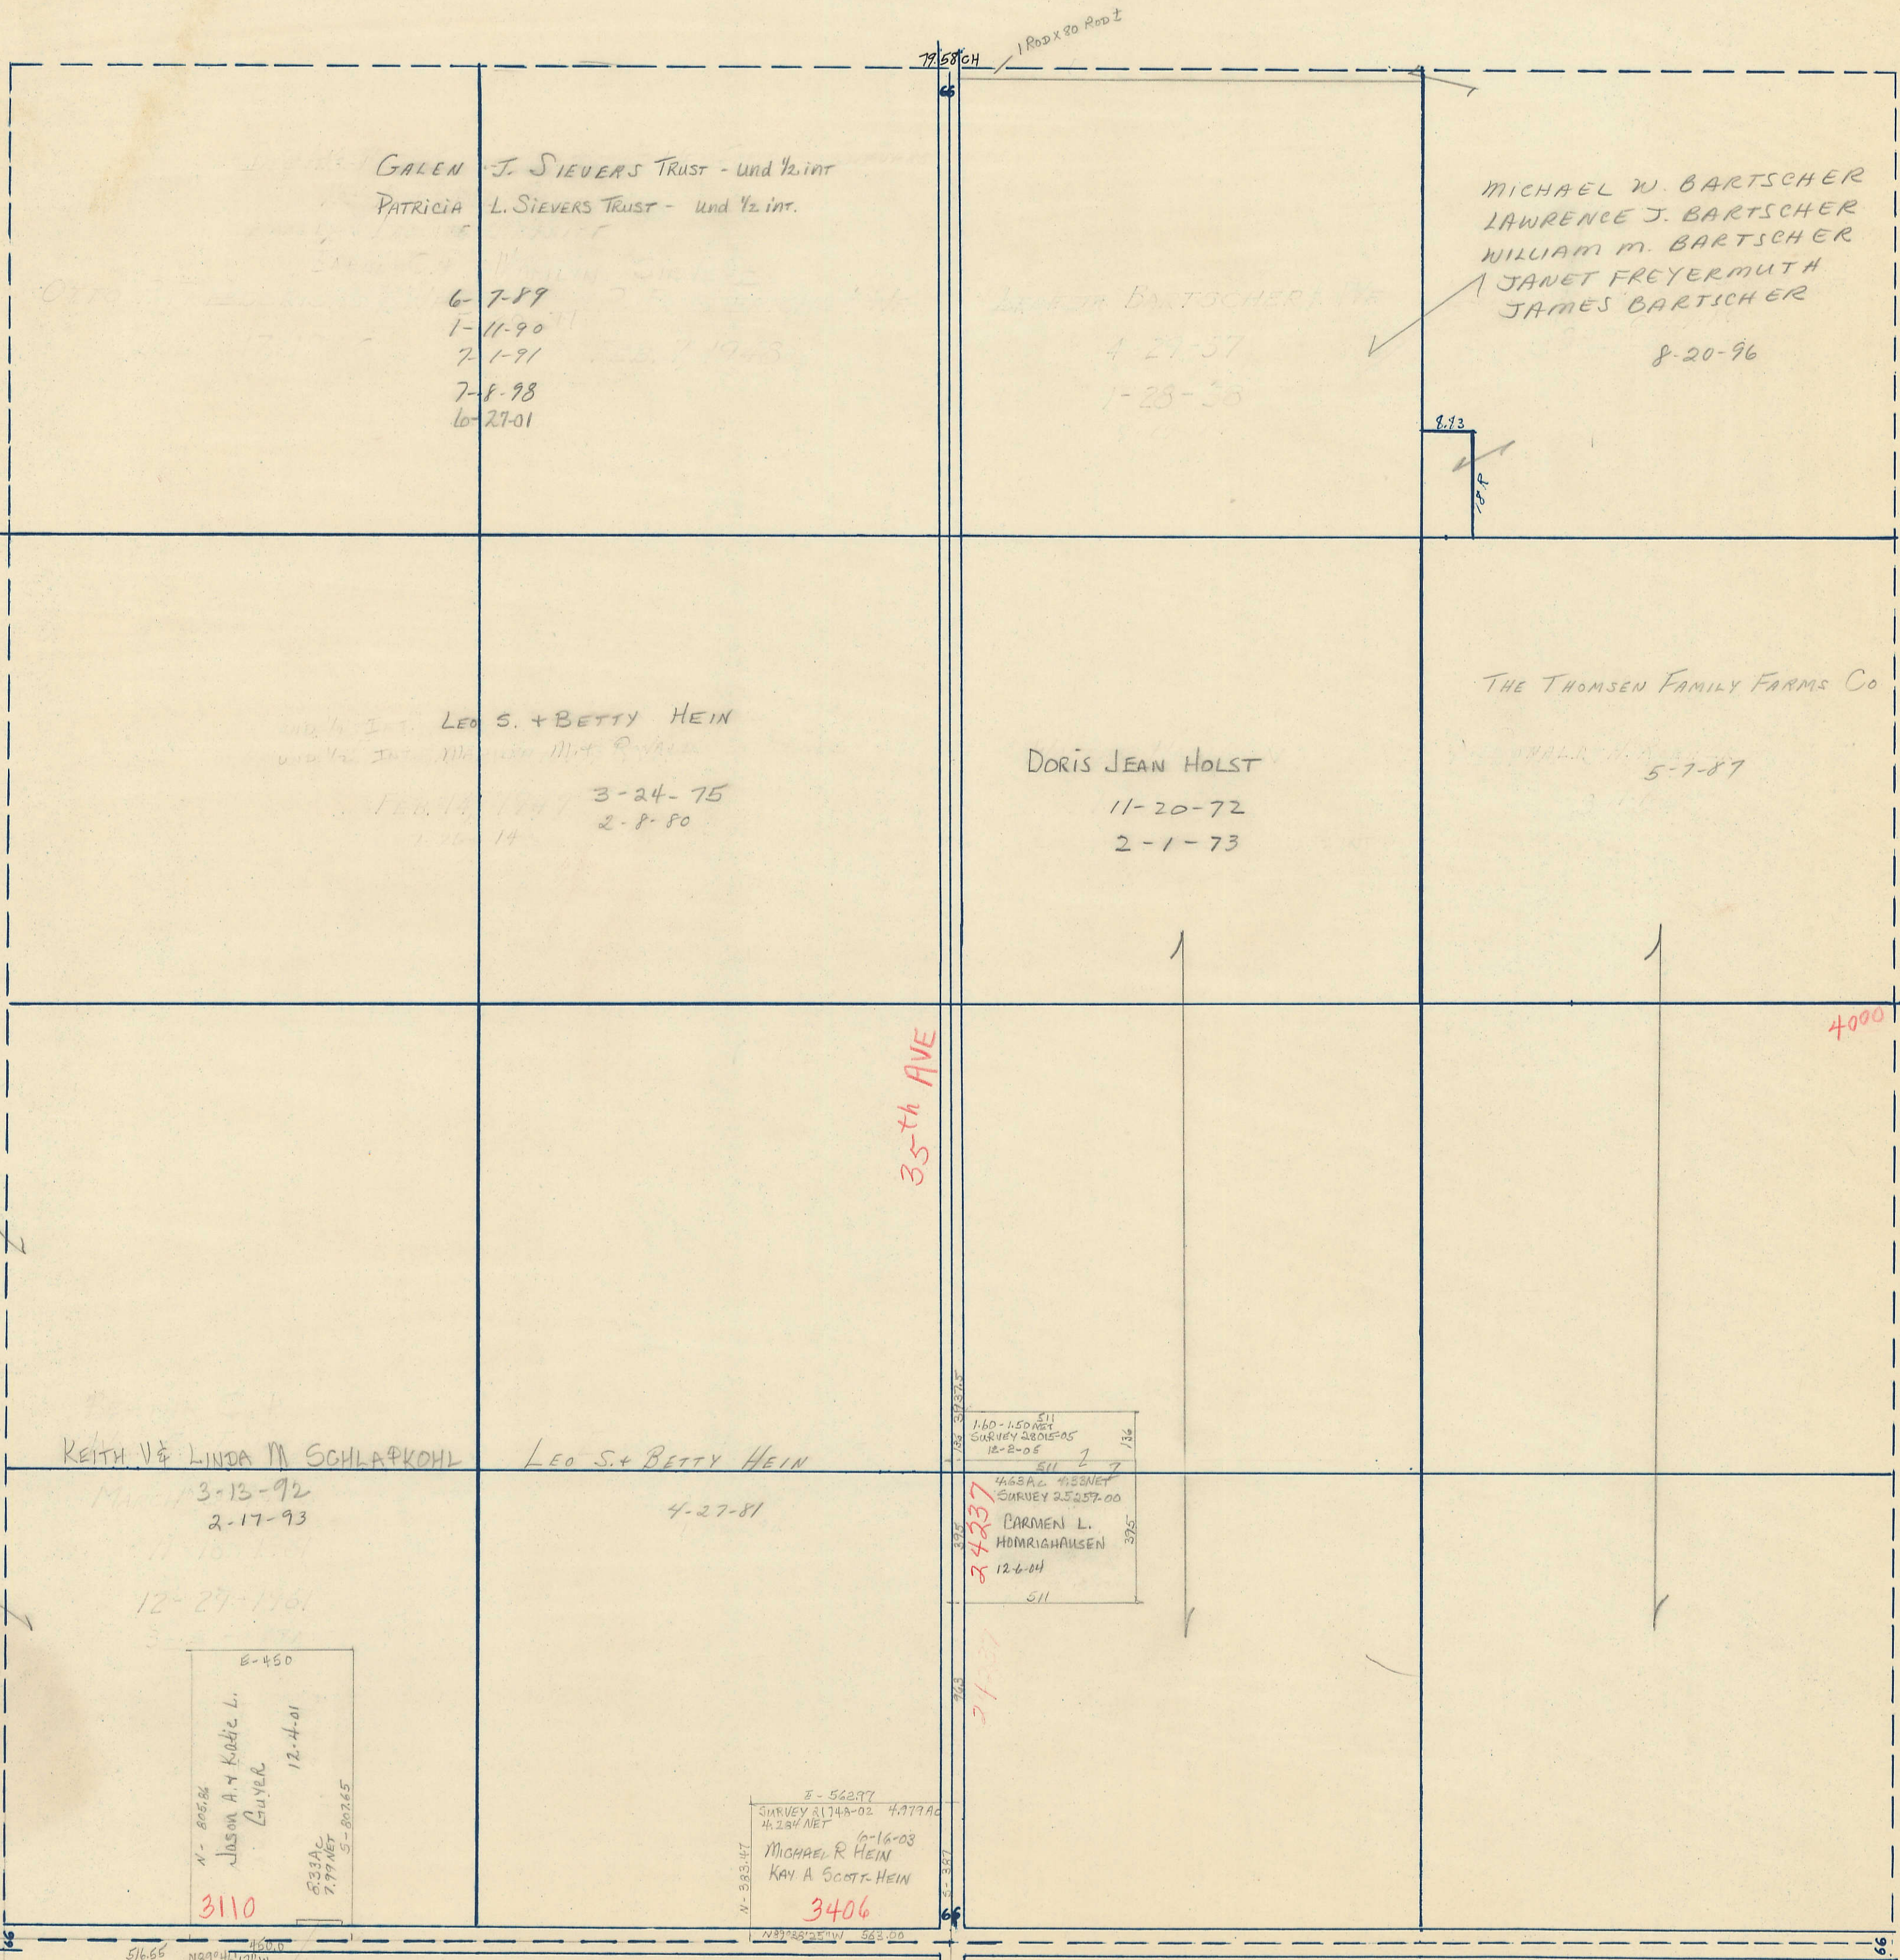

GALEN J. SIEVERS TRUST - und 1/2 int  
PATRICIA L. SIEVERS TRUST - und 1/2 int.

6-7-89  
1-11-90  
7-1-91  
7-8-98  
6-27-01

MICHAEL W. BARTSCHER  
LAWRENCE J. BARTSCHER  
WILLIAM M. BARTSCHER  
JANET FREYERMUTH  
JAMES BARTSCHER

8-20-96

LEO S. + BETTY HEIN

3-24-75  
2-8-80

DORIS JEAN HOLST

11-20-72  
2-1-73

THE THOMSEN FAMILY FARMS CO

5-7-87

KEITH V & LINDA M SCHLAPKOHL

13-13-92  
2-17-93

LEO S. + BETTY HEIN

4-27-81

160-150 AC SURVEY 28015-05  
12-2-05

463 AC SURVEY 23257-00  
12-6-04

CARMEN L. HÖRRIGHAUSEN  
12-6-04

E-450  
JASON A. + KATHIE L. GUYER  
12-4-01

3110

E-54297  
SURVEY 21748-02 4777 AC  
4-23-04  
MICHAEL R HEIN  
KAY A SCOTT HEIN

3406

240th St.

SOUTH