

SECTION 12

Township 79-North; Range 1

EAST OF THE FIFTH PRINCIPAL MERIDIAN

SCOTT COUNTY, IOWA


CLEONA TOWNSHIP

NORTH

SCALE IN CHAINS




SCALE IN FEET

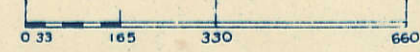

Transfer Page 145

RALPH REIMERS
MARGARET A. REIMERS LIE
MARTIN E. REIMERS LIE
JUNE 30, 1941
7-15-88
6-2-88

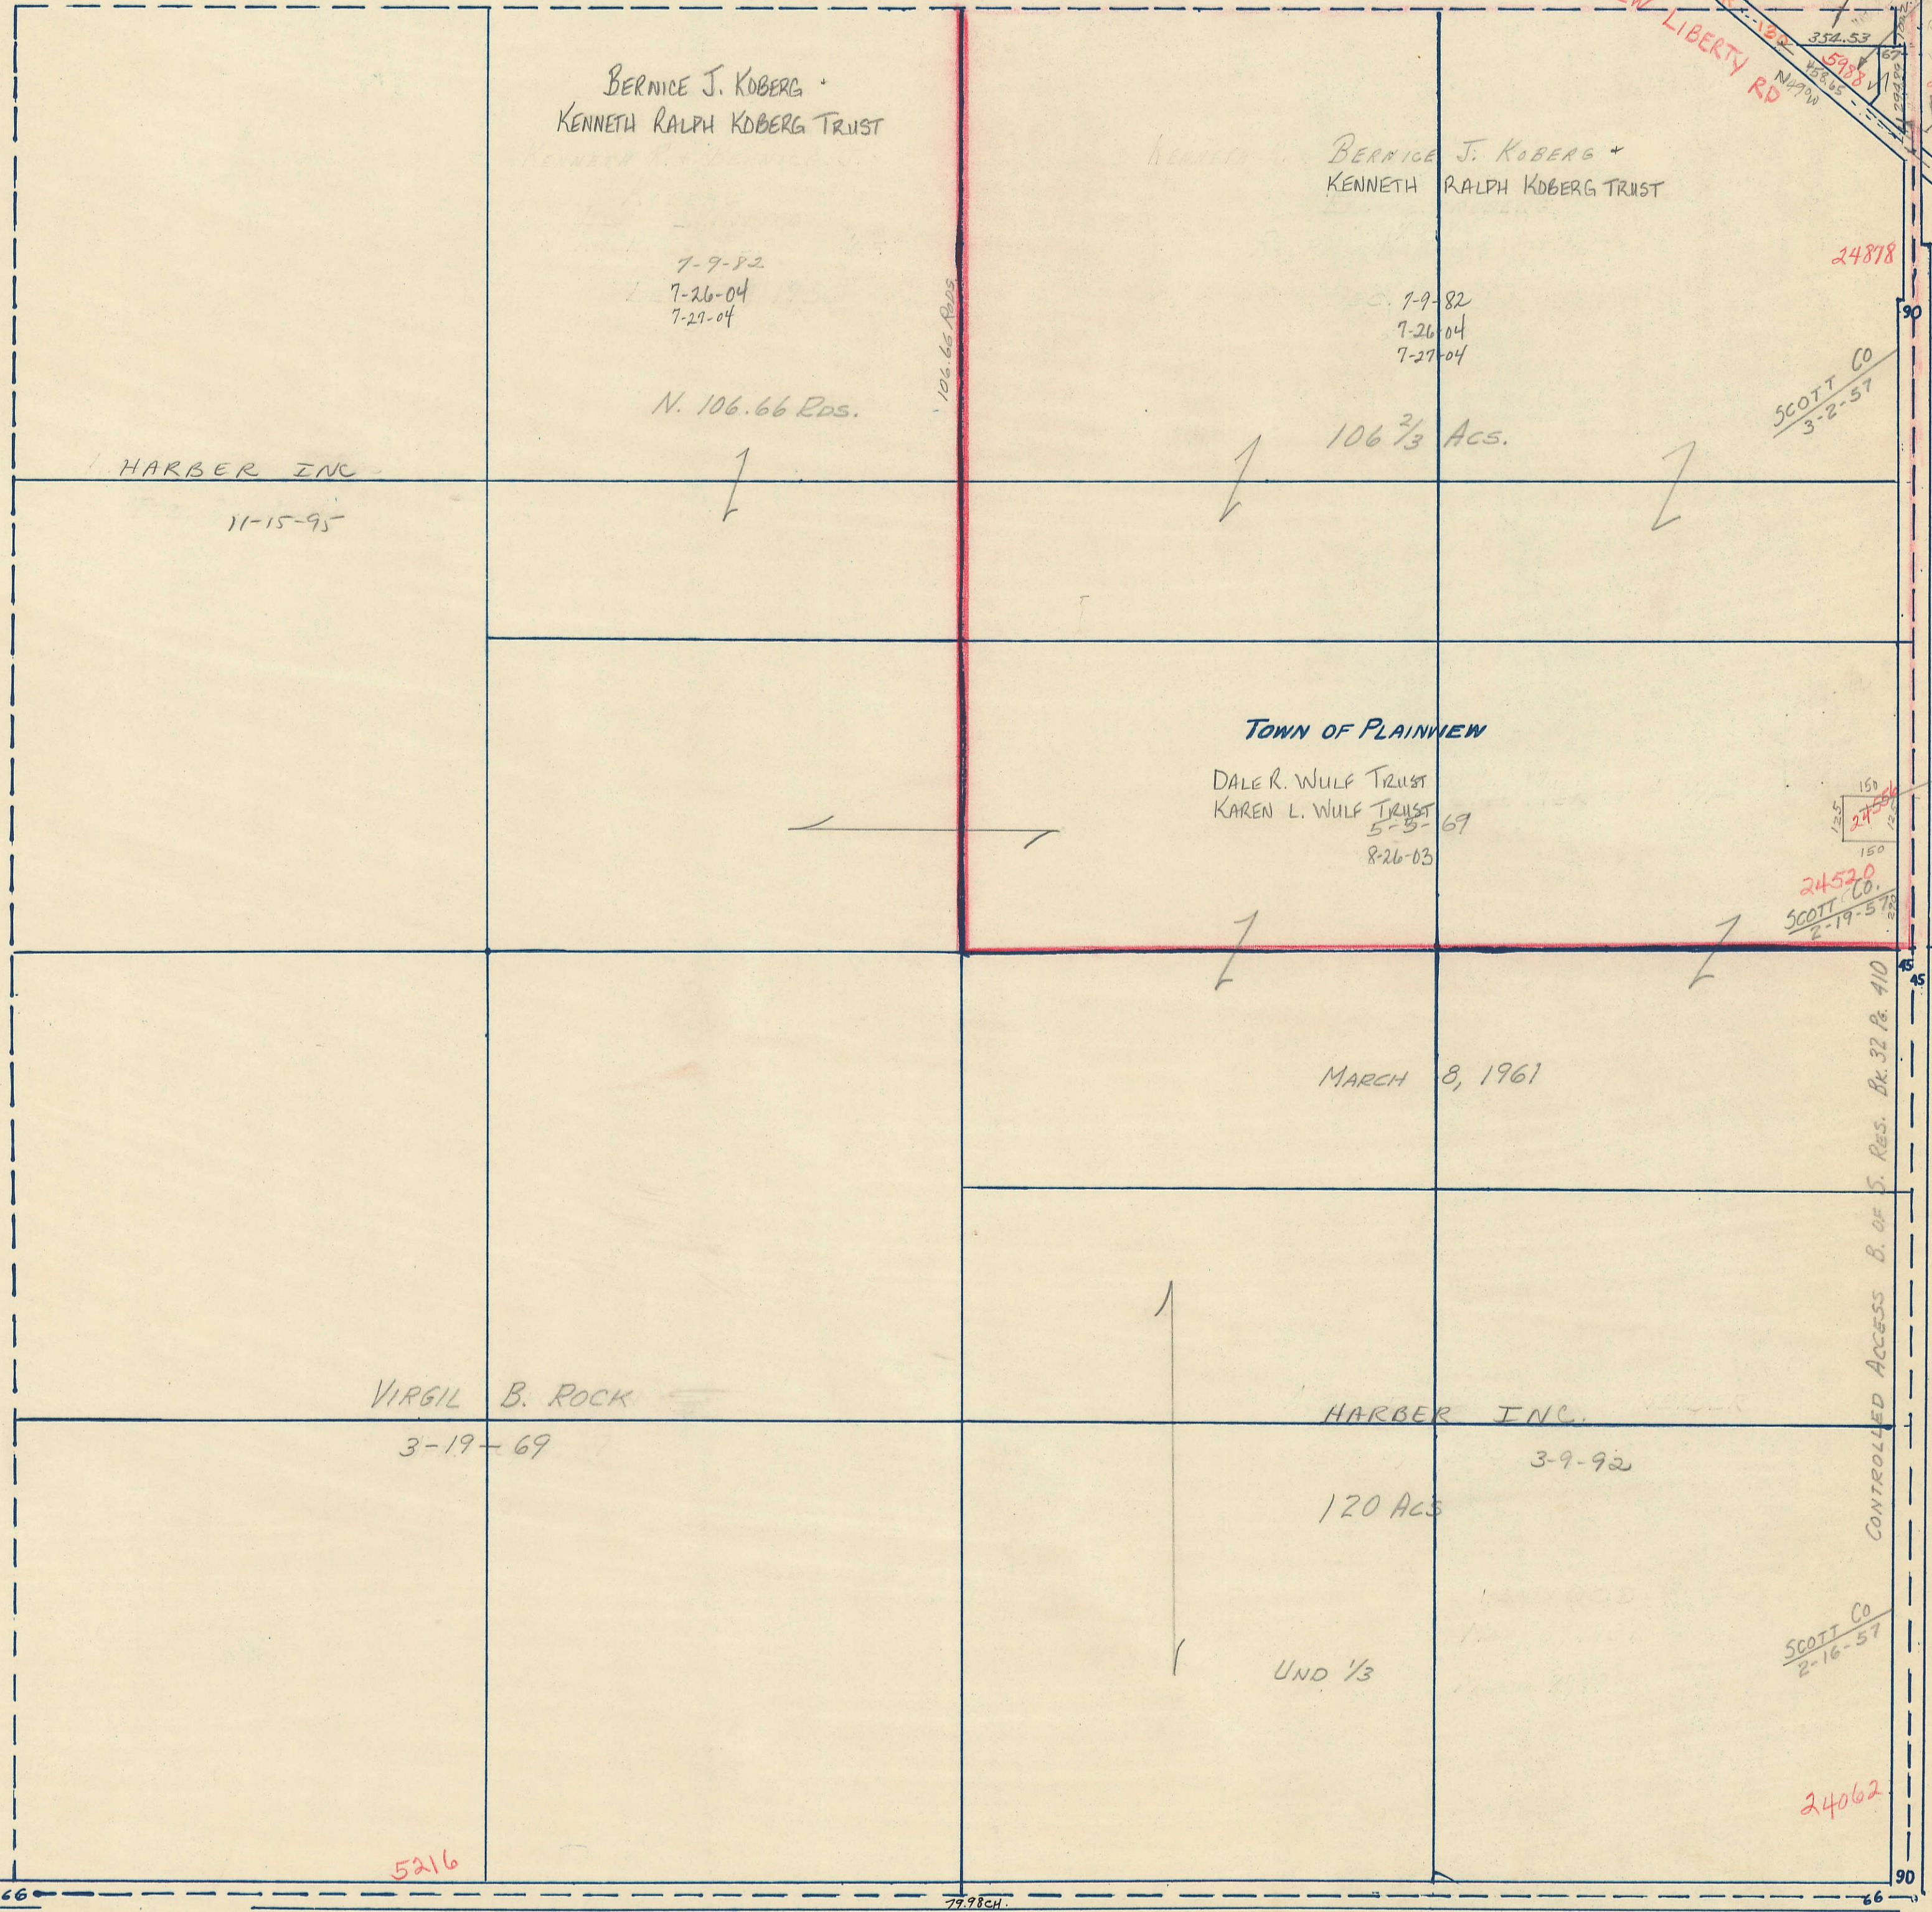

BERNICE J. KOBERG +
KENNETH RALPH KOBERG TRUST

7-9-82
7-26-04
7-27-04

N. 106.66 Rds.

HARBER INC

11-15-95

BERNICE J. KOBERG +
KENNETH RALPH KOBERG TRUST

7-9-82
7-26-04
7-27-04

106 2/3 Acs.

24878

SCOTT CO
3-2-57

60th AVE

TOWN OF PLAINVIEW

DALE R. WULF TRUST
KAREN L. WULF TRUST
5-9-69
8-26-03

24520
SCOTT CO
2-19-57

DALE
KAREN
WULF
11-5-03

MARCH 8, 1961

VIRGIL B. ROCK

3-19-69

HARBER INC.

3-9-92

120 Acs

60th AVE

UND 1/3

SCOTT CO
2-16-57

24062

5216

240th St

SOUTH

WEST

EAST