

SECTION  
15


Township 79-North; Range 1

EAST OF THE FIFTH PRINCIPAL MERIDIAN


SCOTT COUNTY, IOWA

CLEONA TOWNSHIP

SCALE IN CHAINS

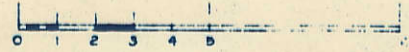

SCALE IN FEET

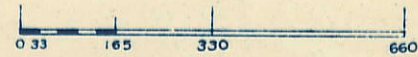

Transfer Page 148


NORTH

240th ST

SOUTH

WEST

EAST

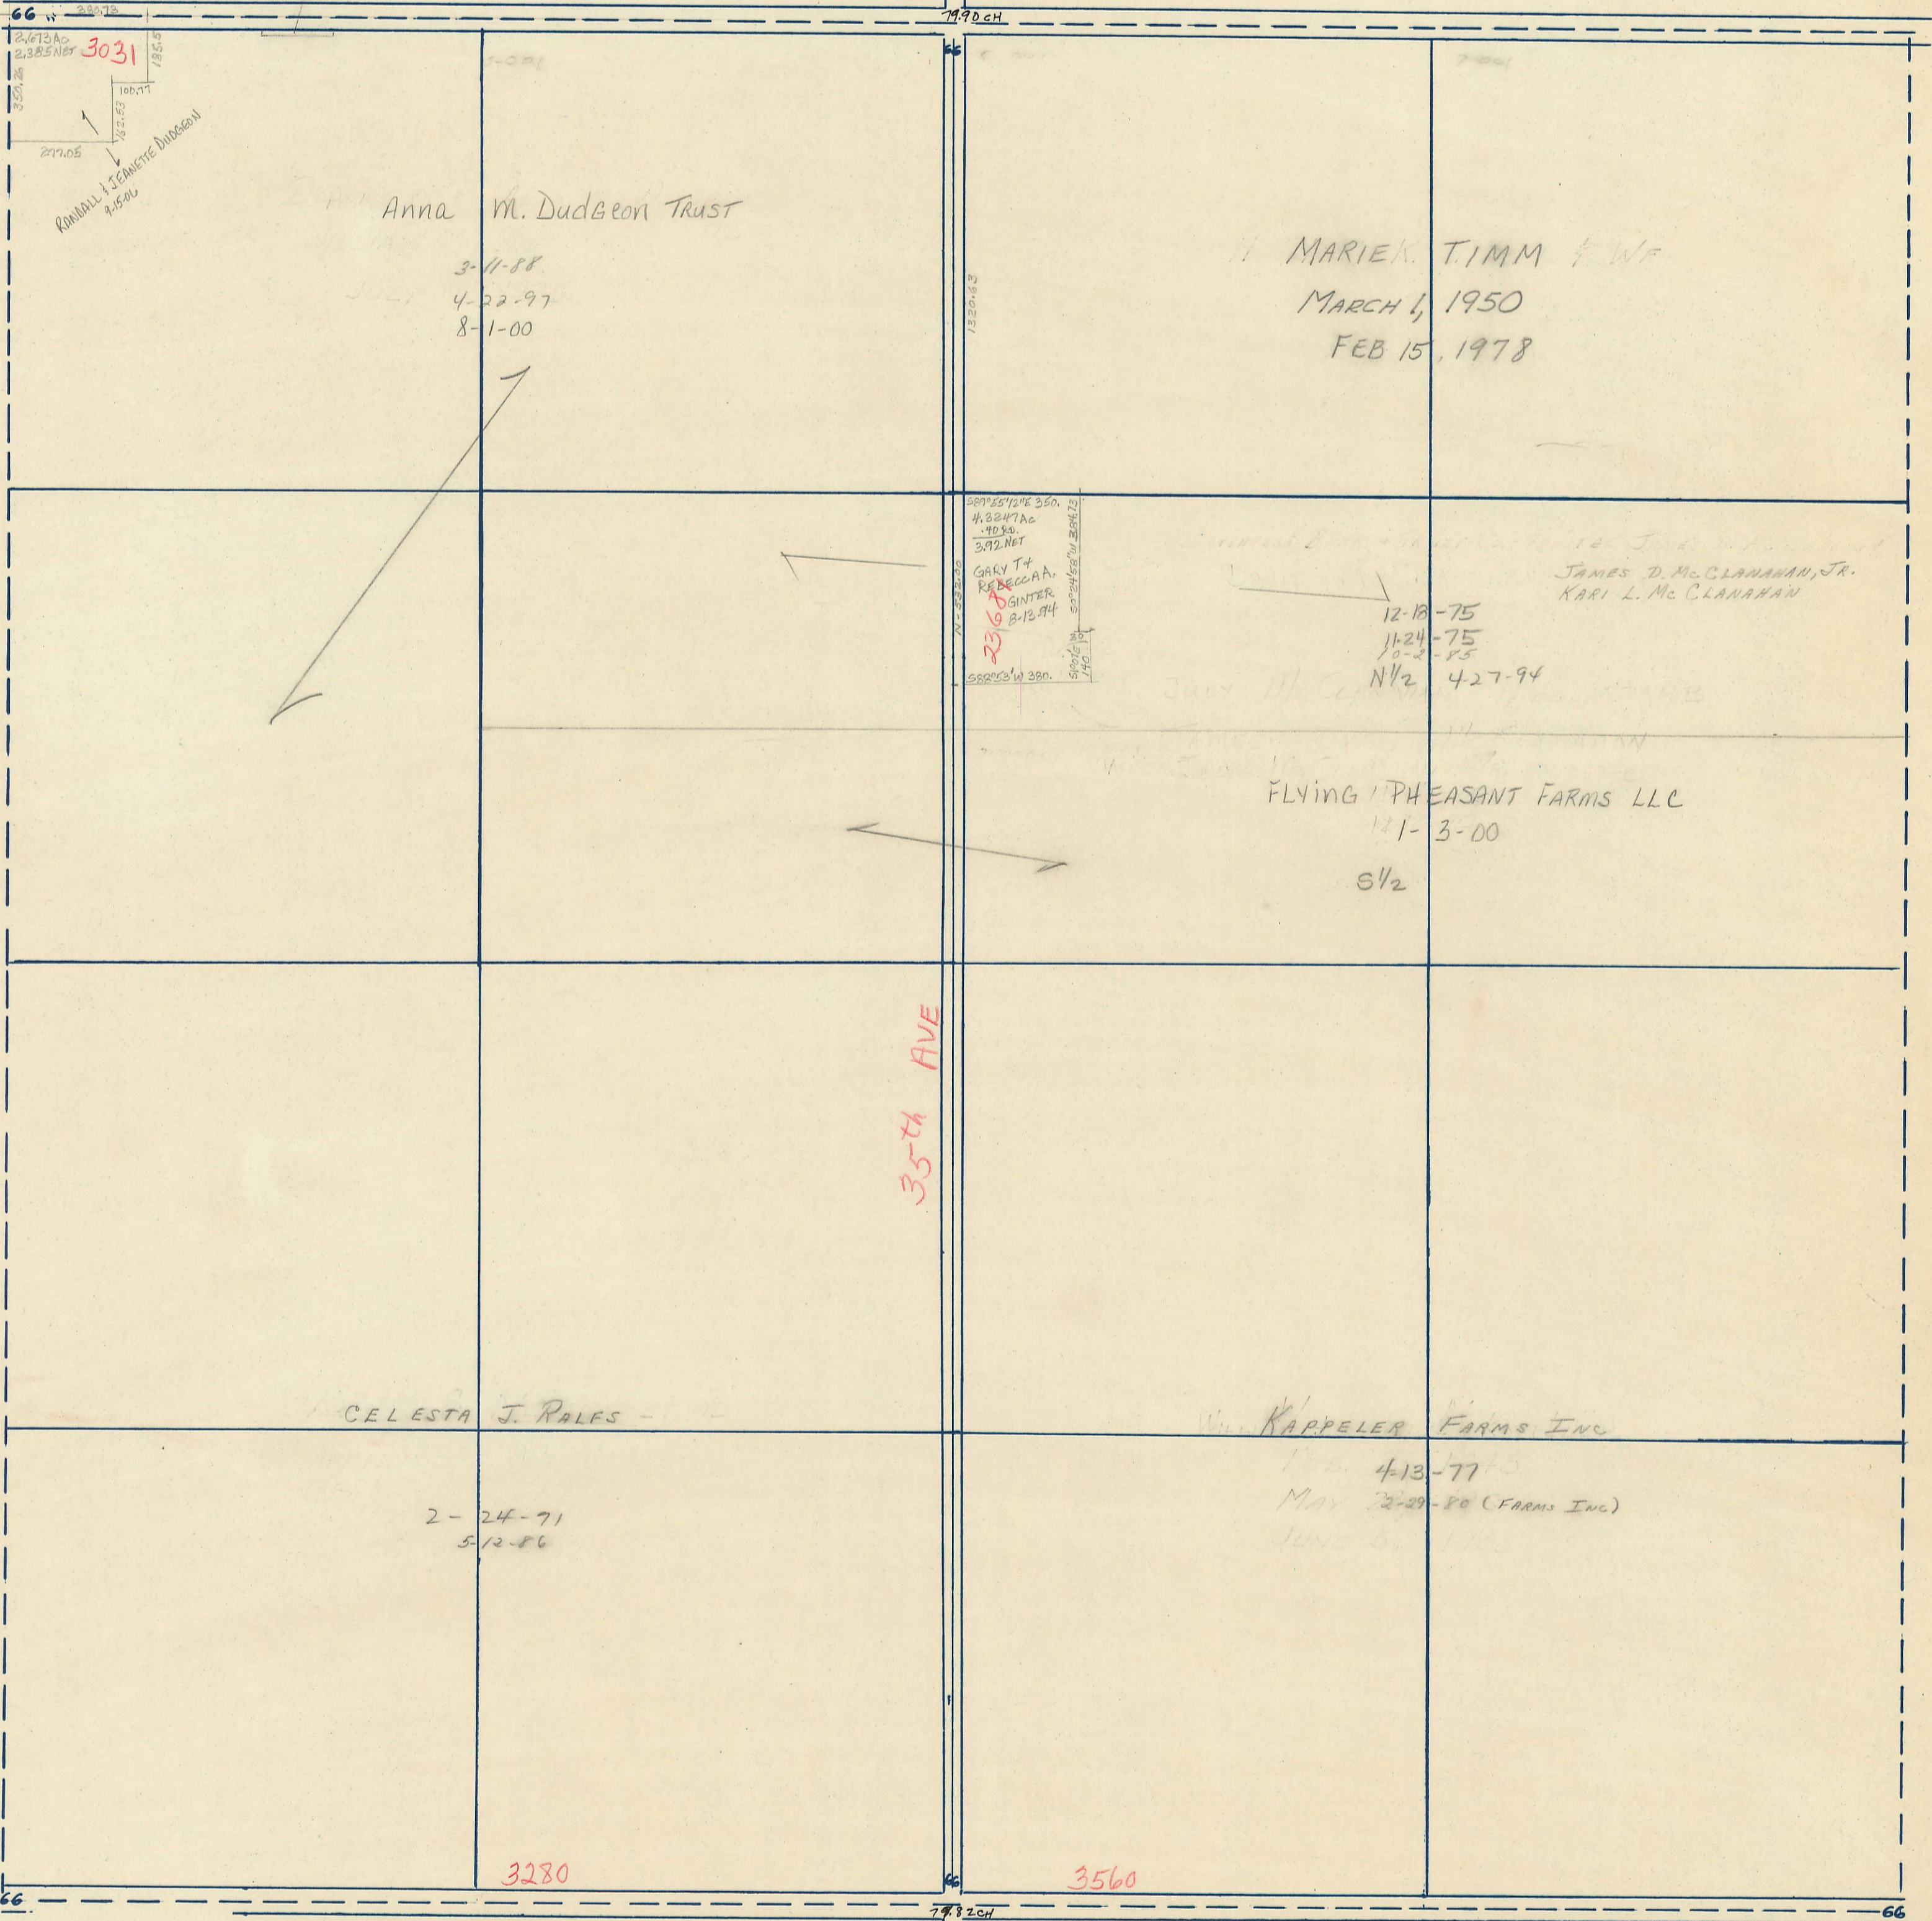

3031  
2.613 Ac  
2.325 Net  
108.77  
18.55  
217.05  
14.55  
ROMMEL & JEANETTE DUDGEON  
4-16-96

Anna M. Dudgeon Trust  
3-11-88  
4-22-97  
8-1-00

MARIEK. TIMM & WF  
MARCH 4, 1950  
FEB 15, 1978

587.51 Ac  
4.8247 Ac  
4.40 SA.  
3.92 Net  
GARY T &  
REBECCA A.  
GINTER  
8-12-94

12-18-75  
11-24-75  
10-2-75  
N 1/2 4-27-94

JAMES D. McCLANAHAN, JR.  
KARI L. McCLANAHAN

FLYING PHEASANT FARMS LLC  
11-3-00  
S 1/2

CELESTA J. RALES  
2-24-71  
5-12-86

KARPELER FARMS INC  
Feb. 4-13-77  
MAY 22-29-80 (FARMS INC)  
JUNE 5, 1980

3280

3560

230th ST