
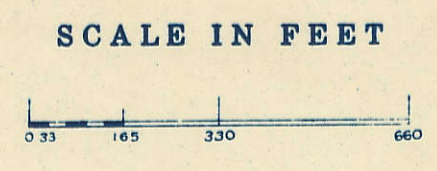


SECTION 19

Township 79-North; Range 1
EAST OF THE FIFTH PRINCIPAL MERIDIAN

SCOTT COUNTY, IOWA
CLEONA TOWNSHIP

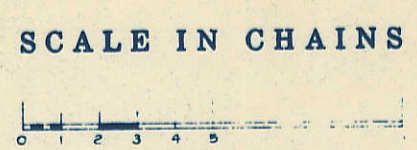


Transfer Page 152

NORTH

230th ST

220th ST

SOUTH

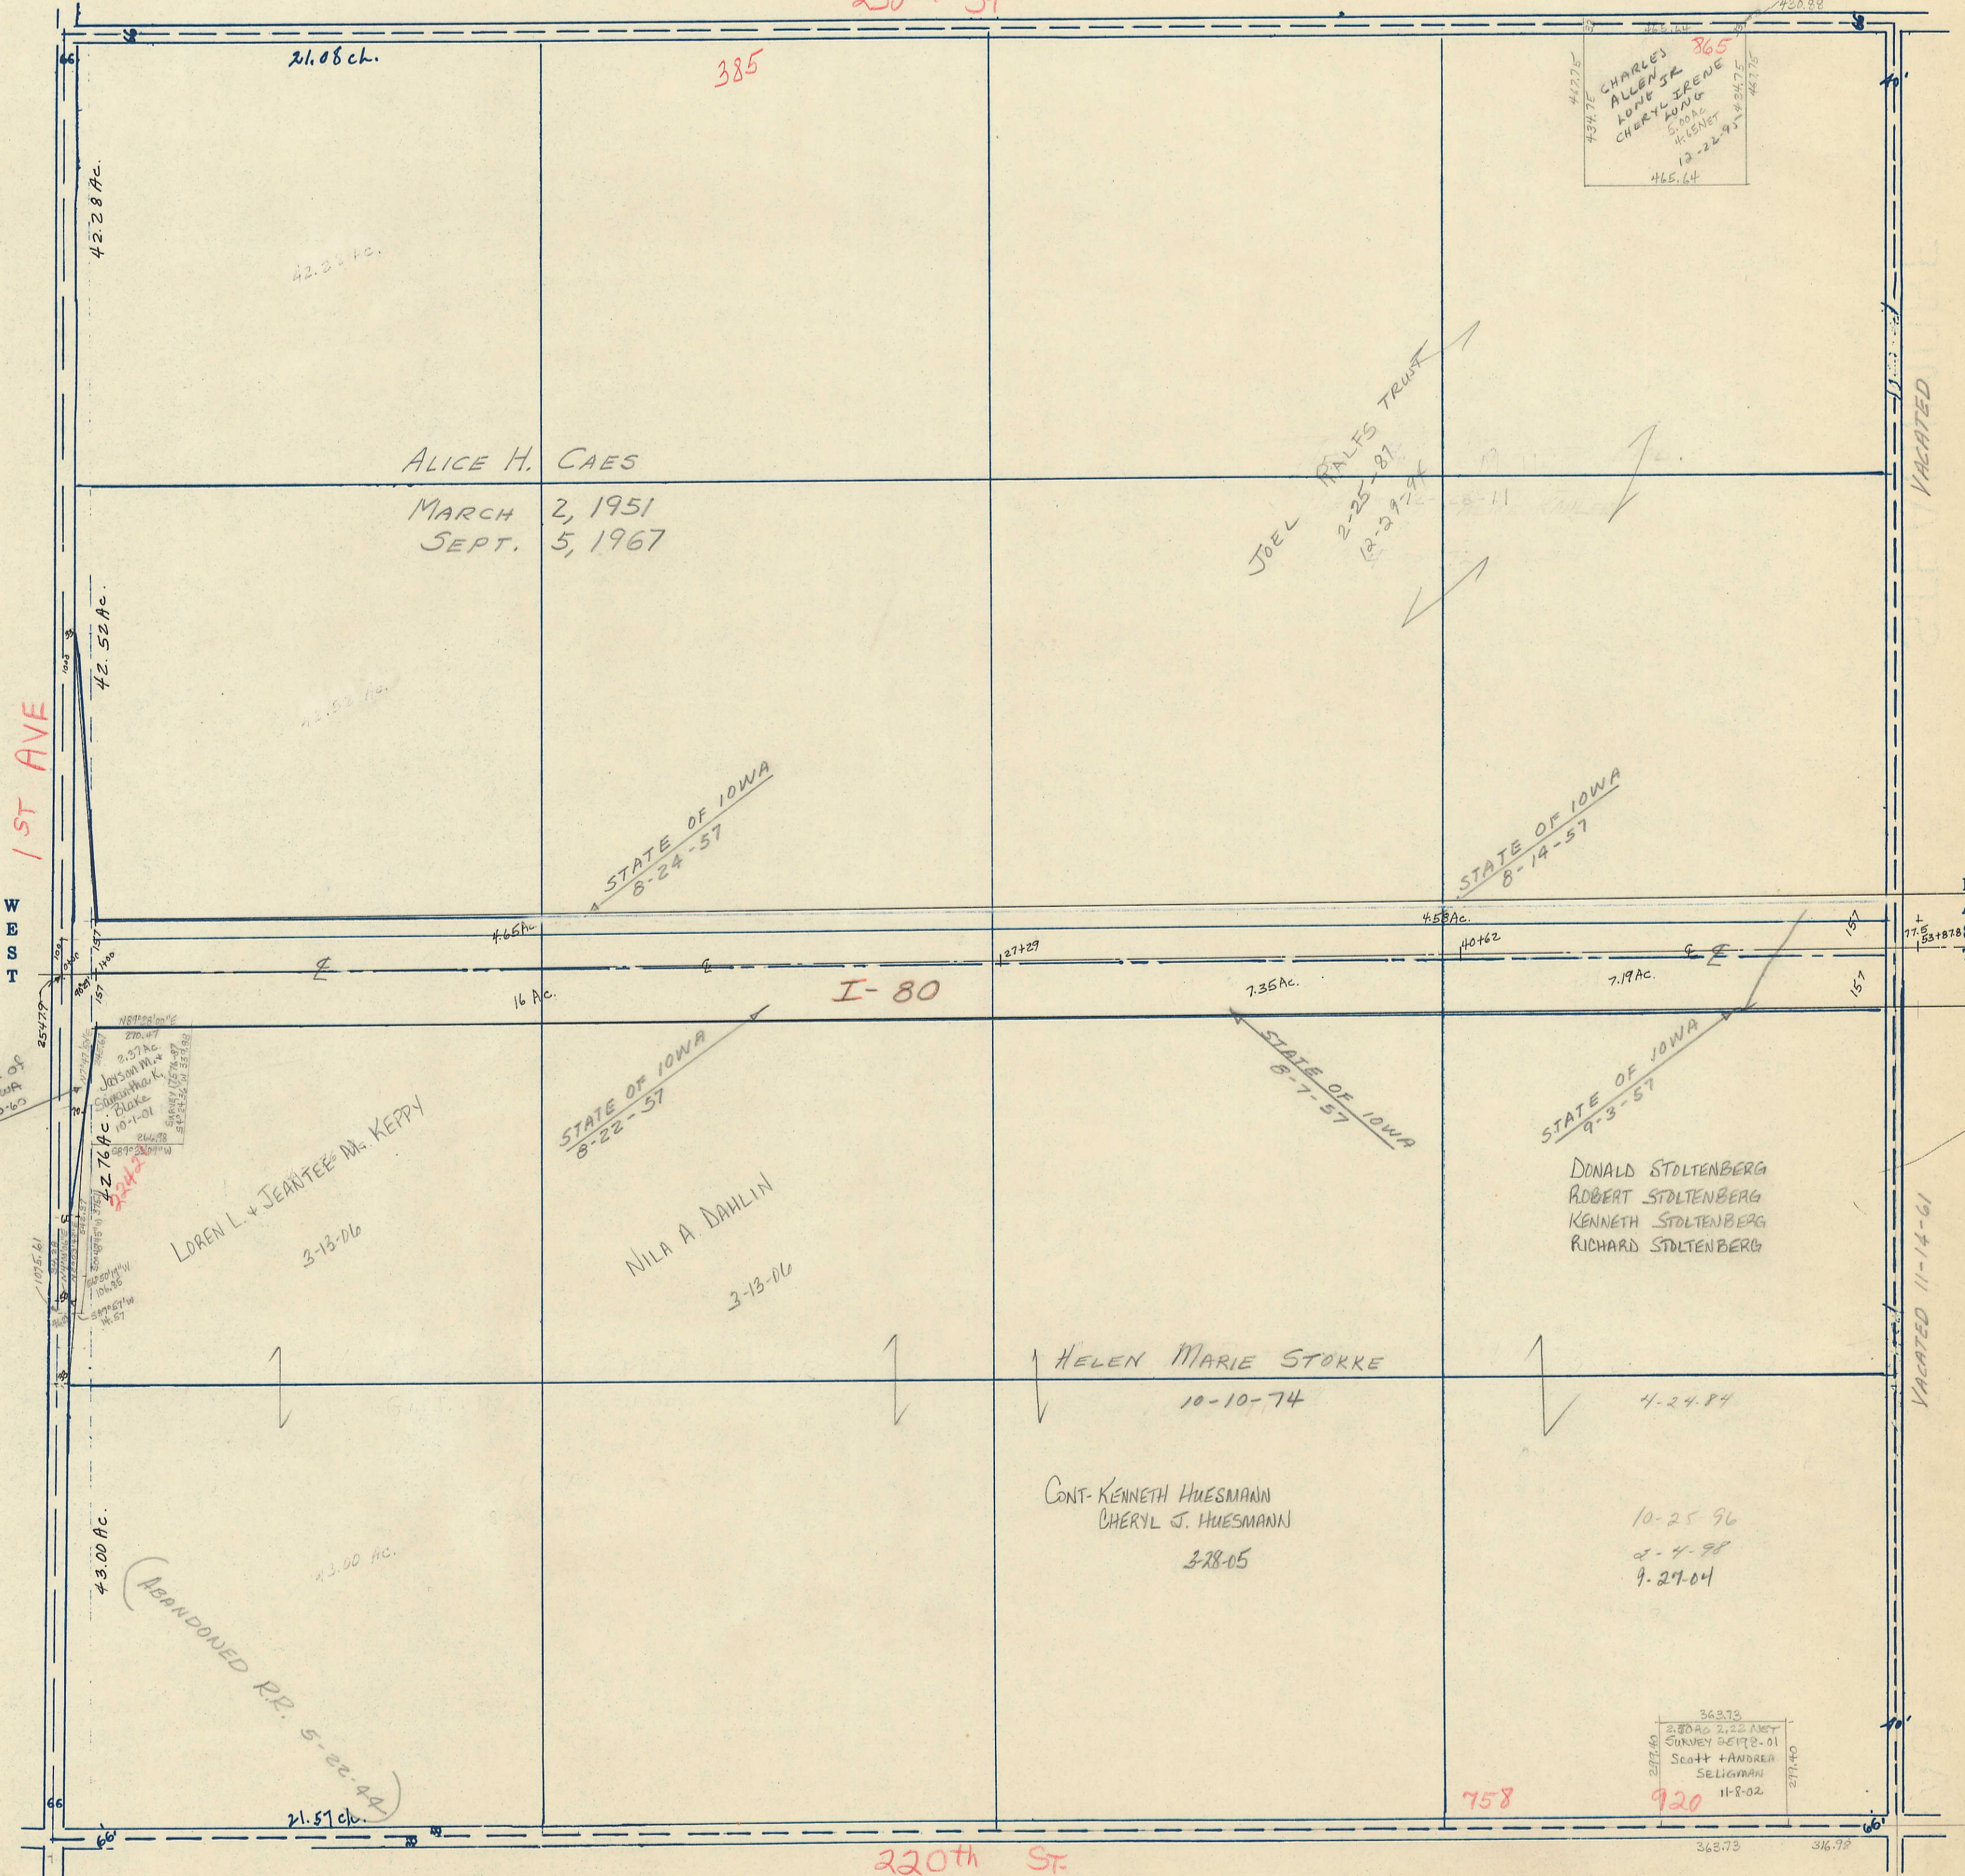

VACATED

VACATED 11-14-01

EAST