
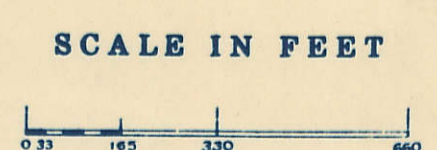


SECTION 1


Township 79-North; Range 1  
EAST OF THE FIFTH PRINCIPAL MERIDIAN

SCOTT COUNTY, IOWA  
CLEONA TOWNSHIP

NORTH

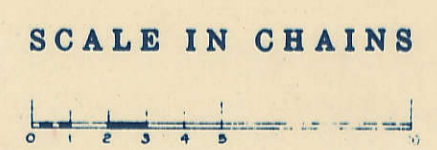

Transfer Page 134

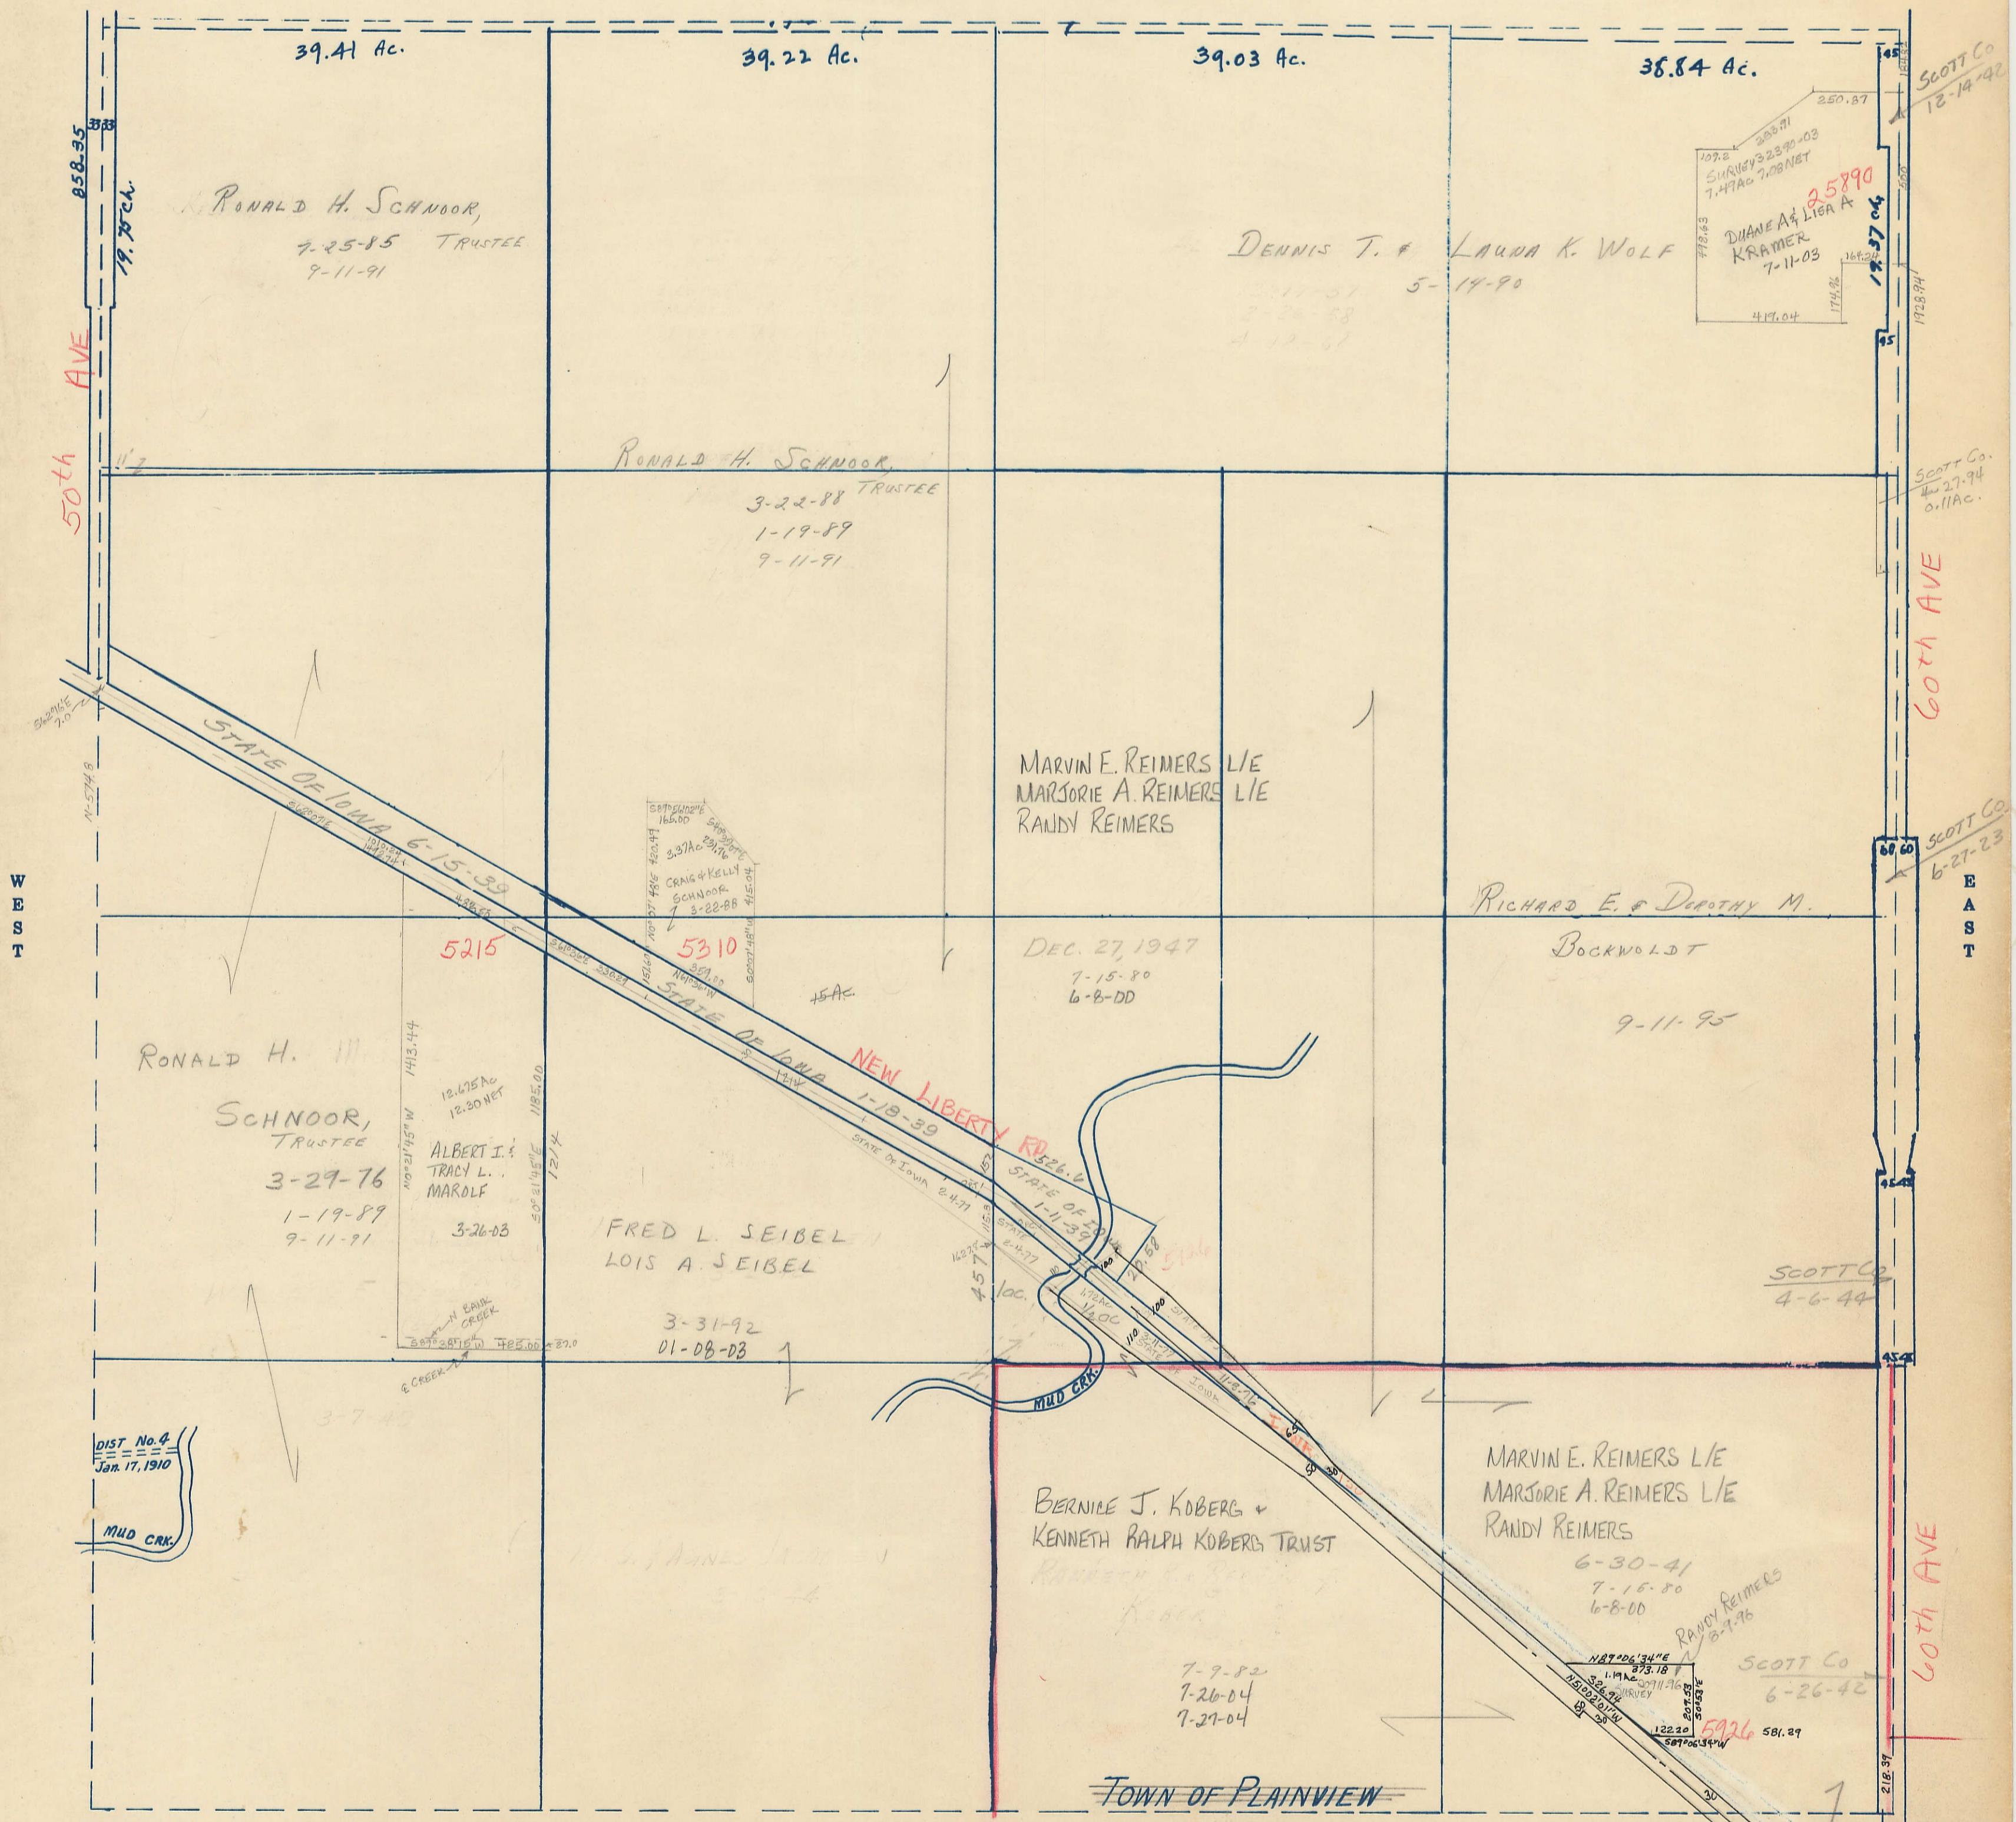

DIST No. 4  
Jan. 17, 1910  
MUD CRK.