


SECTION  
36


SCALE IN CHAINS

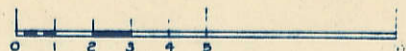

Township 79-North; Range 1

EAST OF THE FIFTH PRINCIPAL MERIDIAN

SCALE IN FEET

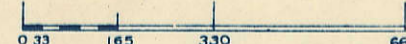


SCOTT COUNTY, IOWA  
CLEONA TOWNSHIP

NORTH

Transfer Page 169

79.98 CH.

N89°24'1"E 1324.67

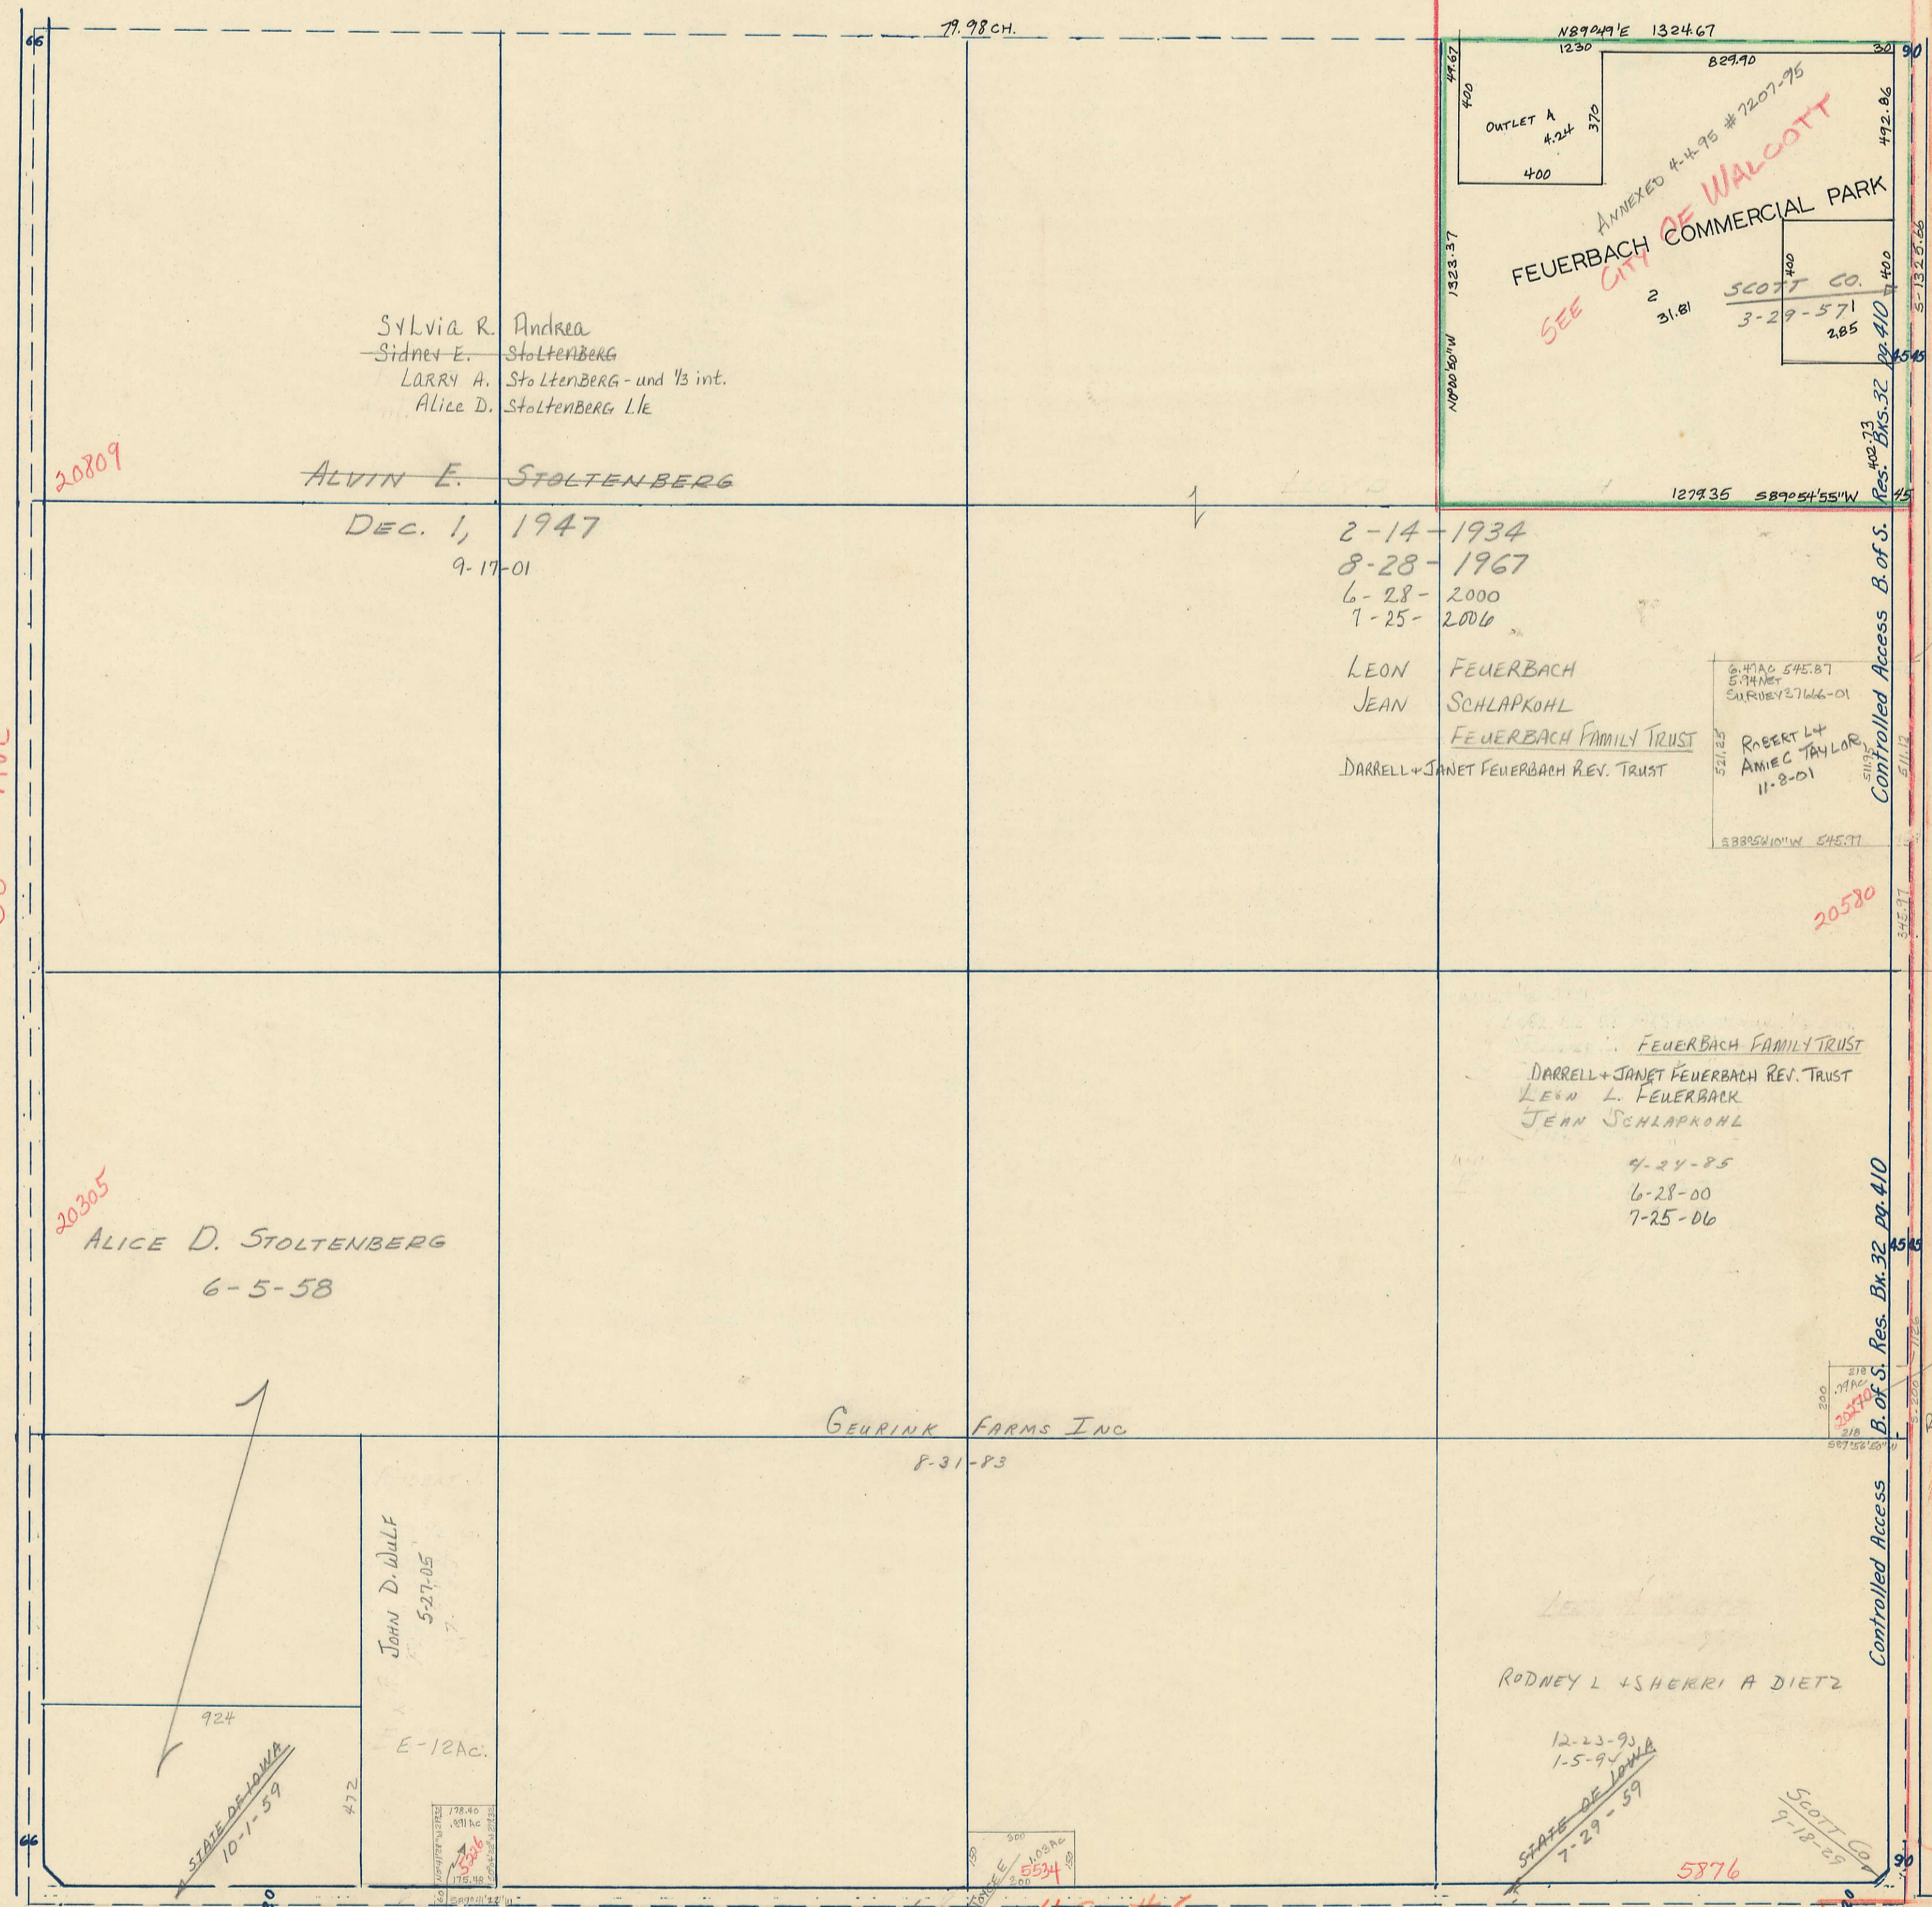

Sylvia R. Andrea  
Sidney E. Stoltenberg  
LARRY A. Stoltenberg - und 1/3 int.  
Alice D. Stoltenberg Lte

ALVIN E. STOLTENBERG

DEC. 1, 1947

9-17-01

2-14-1934

8-28-1967

6-28-2000

7-25-2006

LEON FEUERBACH

JEAN SCHLAPKOHL

FEUERBACH FAMILY TRUST

DARRELL + JANET FEUERBACH REV. TRUST

6.47 AC 545.87  
5.94 AC  
SURVEY 2766-01  
ROBERT L +  
AMIE C TAYLOR  
11-8-01

5.88 AC 545.77

20809

20305

ALICE D. STOLTENBERG

6-5-58

GEURINK FARMS INC

8-31-83

JOHN D. DULF

5-27-05

E-12 AC.

STATE OF IOWA  
10-1-59

RODNEY L + SHERRI A DIETZ

12-23-93

1-5-94

STATE OF IOWA

7-29-59

5876

SCOTT CO.  
7-18-59

50th AVE

60th AVE

WEST

EAST

SOUTH

45 #6  
200th ST

SCOTT CO.  
11-3-04

Charles W. +  
Kathryn E.  
Richardson  
10-3-01

JAMES W. ROYCE  
GEURINK FARMS INC  
JAMES W. ROYCE  
6-14-57

Controlled Access

B. of S. Res. Bk. 32 Pg. 410

Controlled Access B. of S.

Res. Bk. 32 Pg. 410

5-13-25-66

492.06

829.90

1324.67

496.7

400

2.13 CH.

90

90

45

45

45

45

45

45

45

45

45

45

45

45

45

45

45

45

45

45