


SECTION
5

Township 79-North; Range 1
EAST OF THE FIFTH PRINCIPAL MERIDIAN

SCALE IN CHAINS

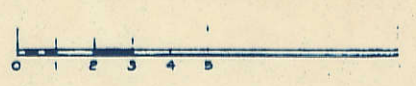

SCALE IN FEET




SCOTT COUNTY, IOWA
CLEONA TOWNSHIP

Transfer Page 138

NORTH

260th ST

Scott Co.
2-29-73

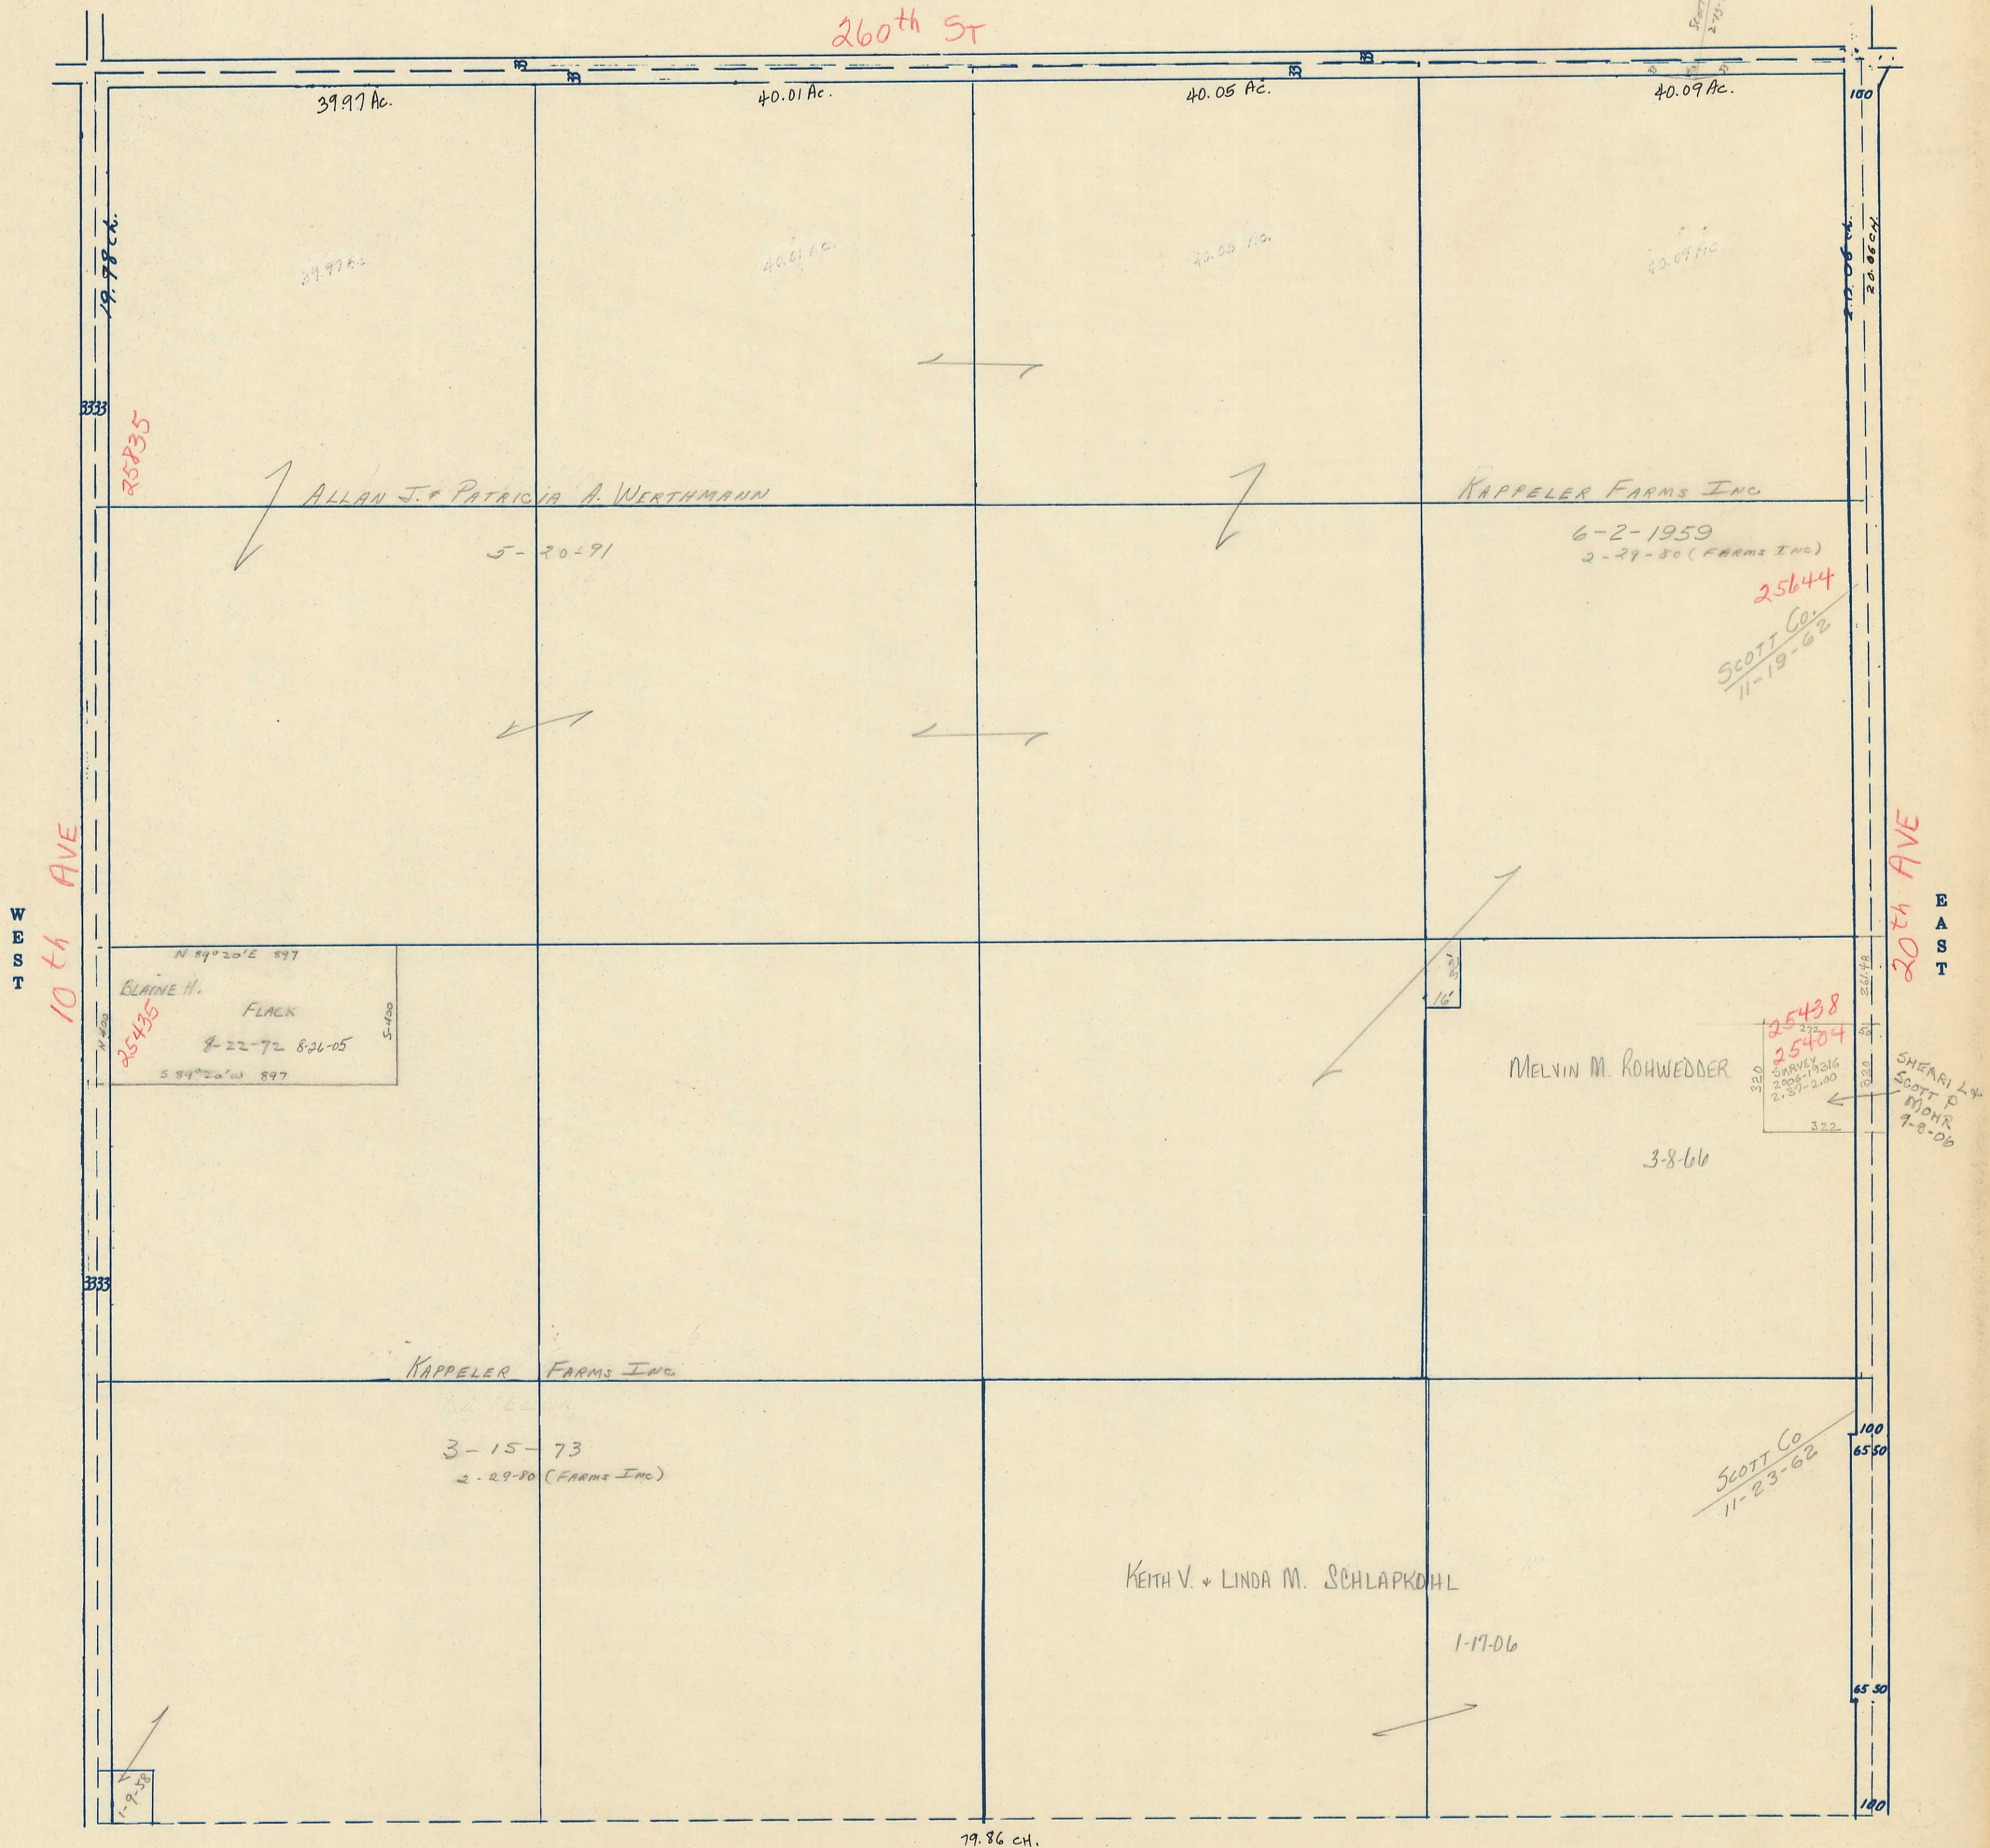

WEST

10th AVE

EAST

20th AVE

19.86 ch.

SOUTH