


DIXON
SCALE: 1"=200'

Dixon

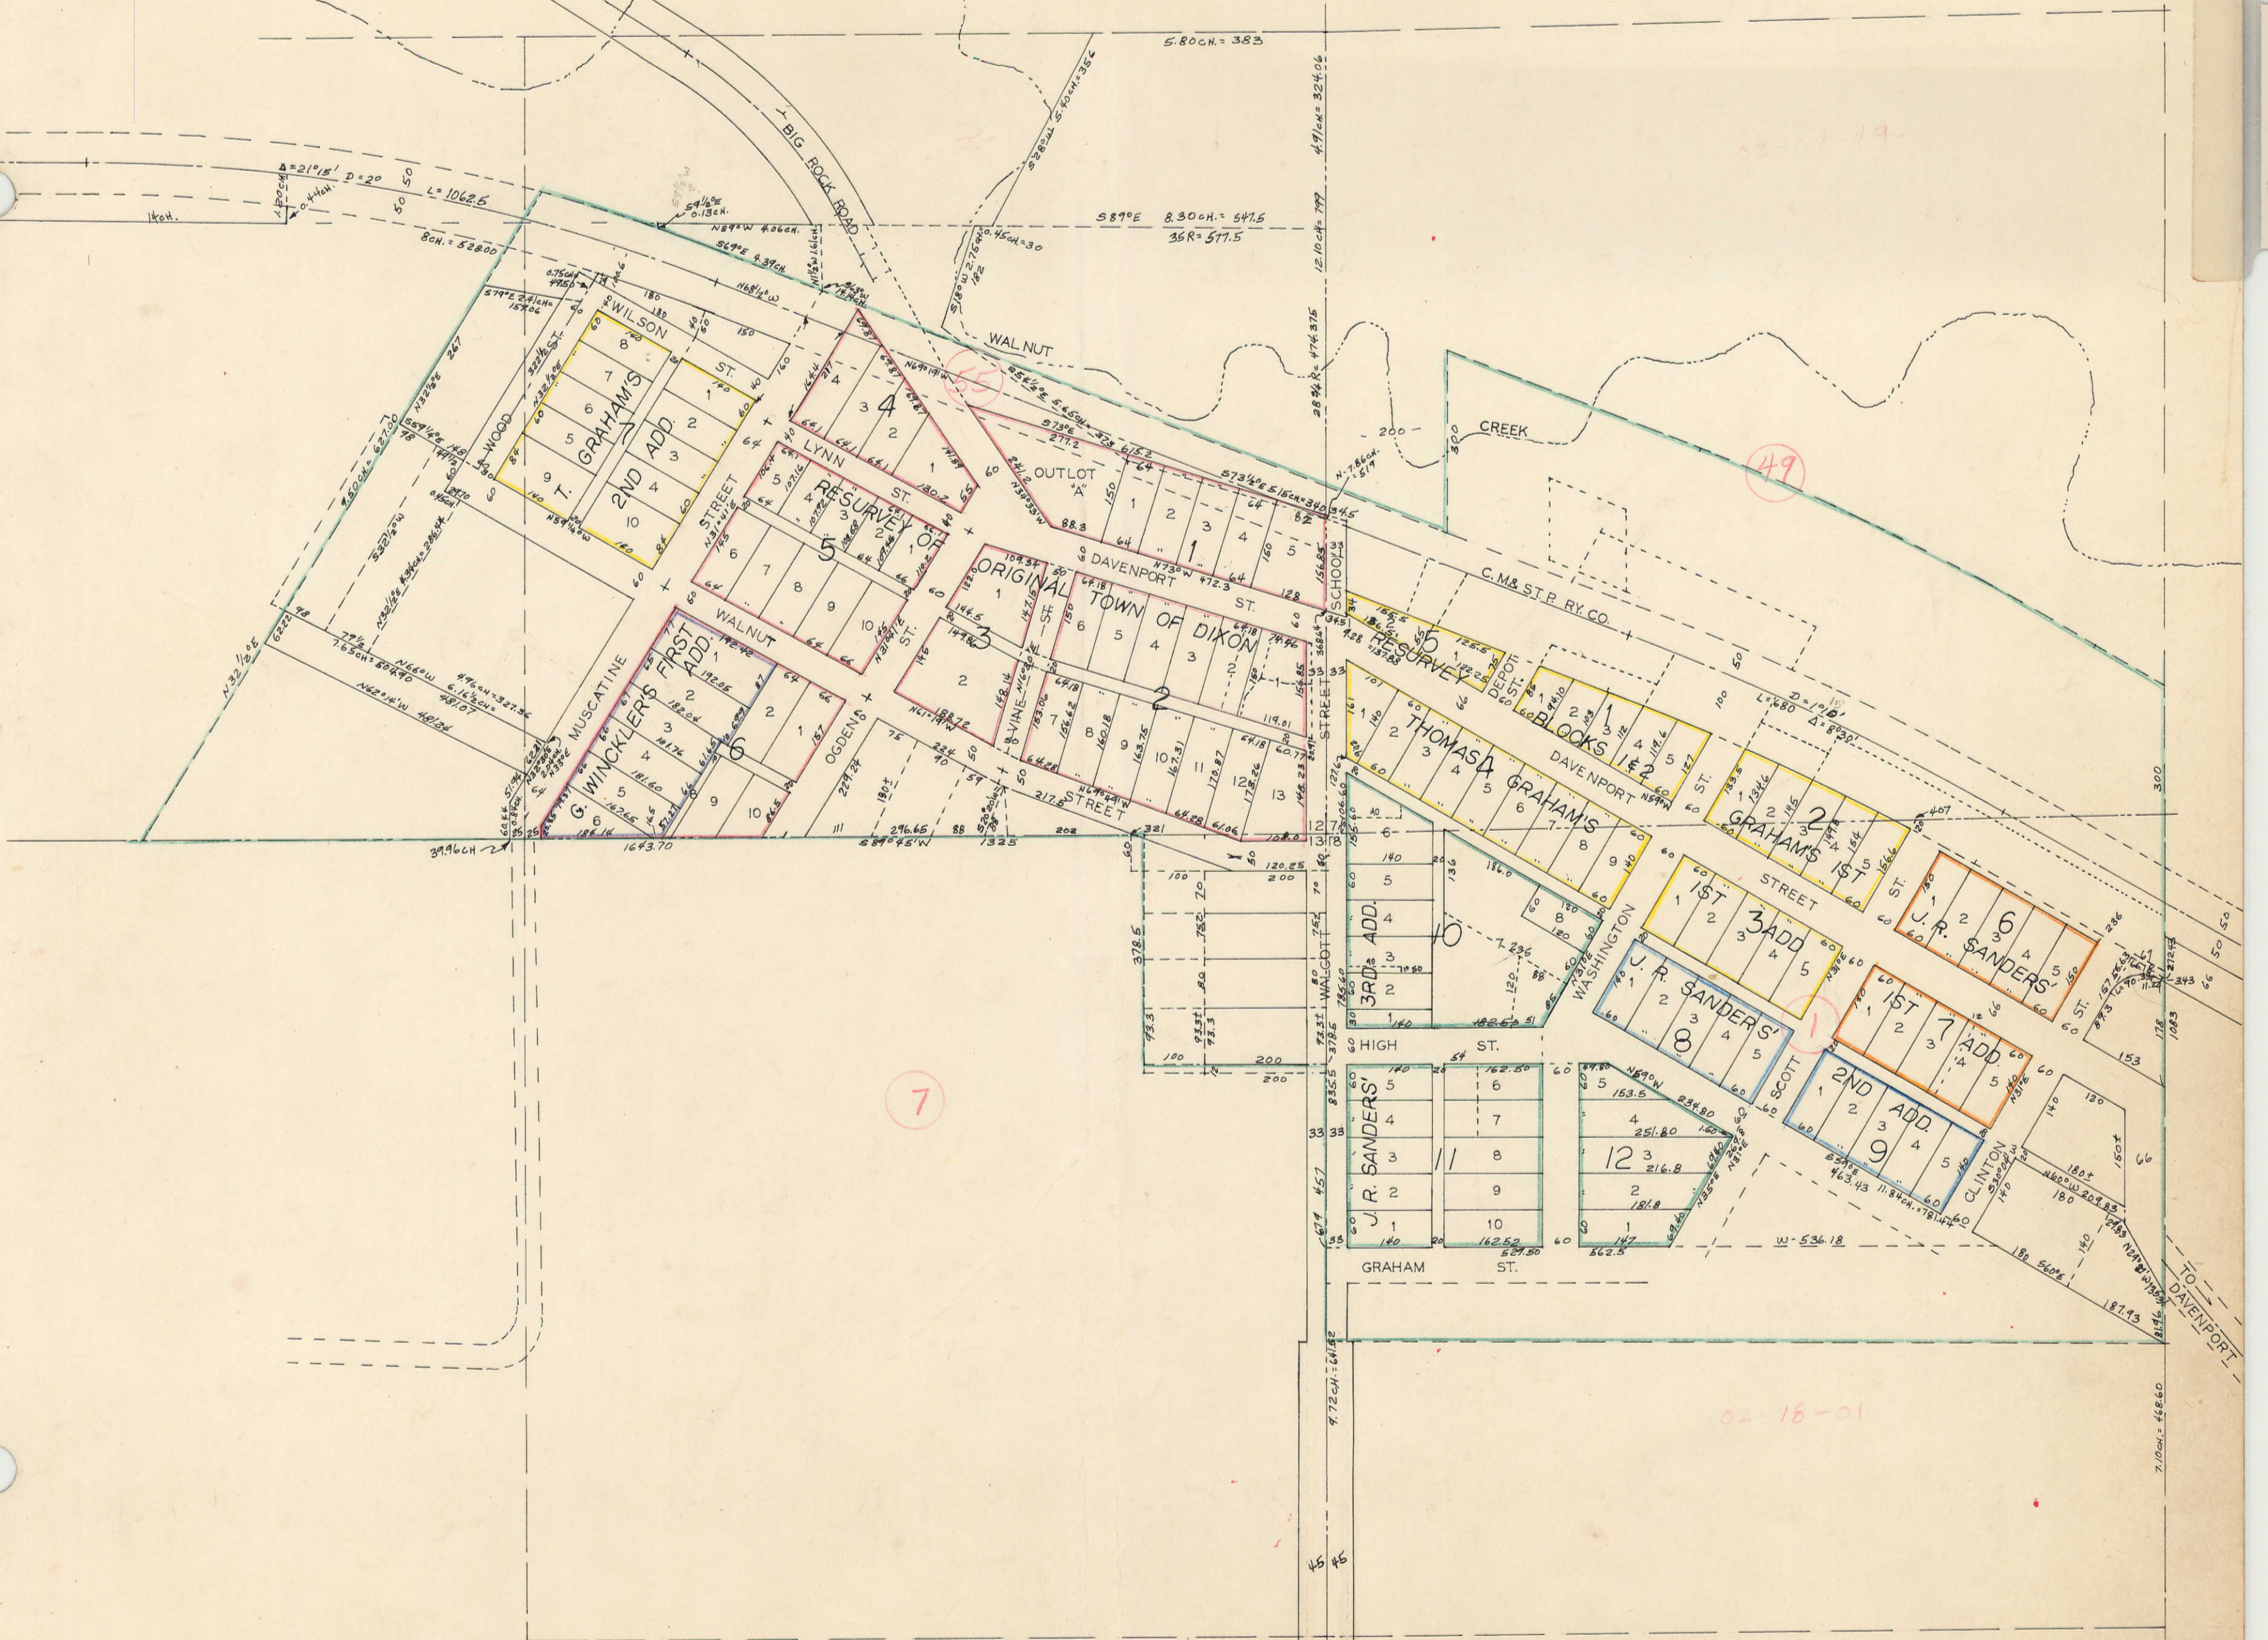

7

49

02-18-01

7.10ch = 448.60


15 15

TO DAVENPORT

SW 1/4, SW 1/4 SEC. 7-80-2
SCALE: 1"=100'

Sec 7-80-2

SEE ALSO ALLENS GROVE TOWNSHIP SECTION 7

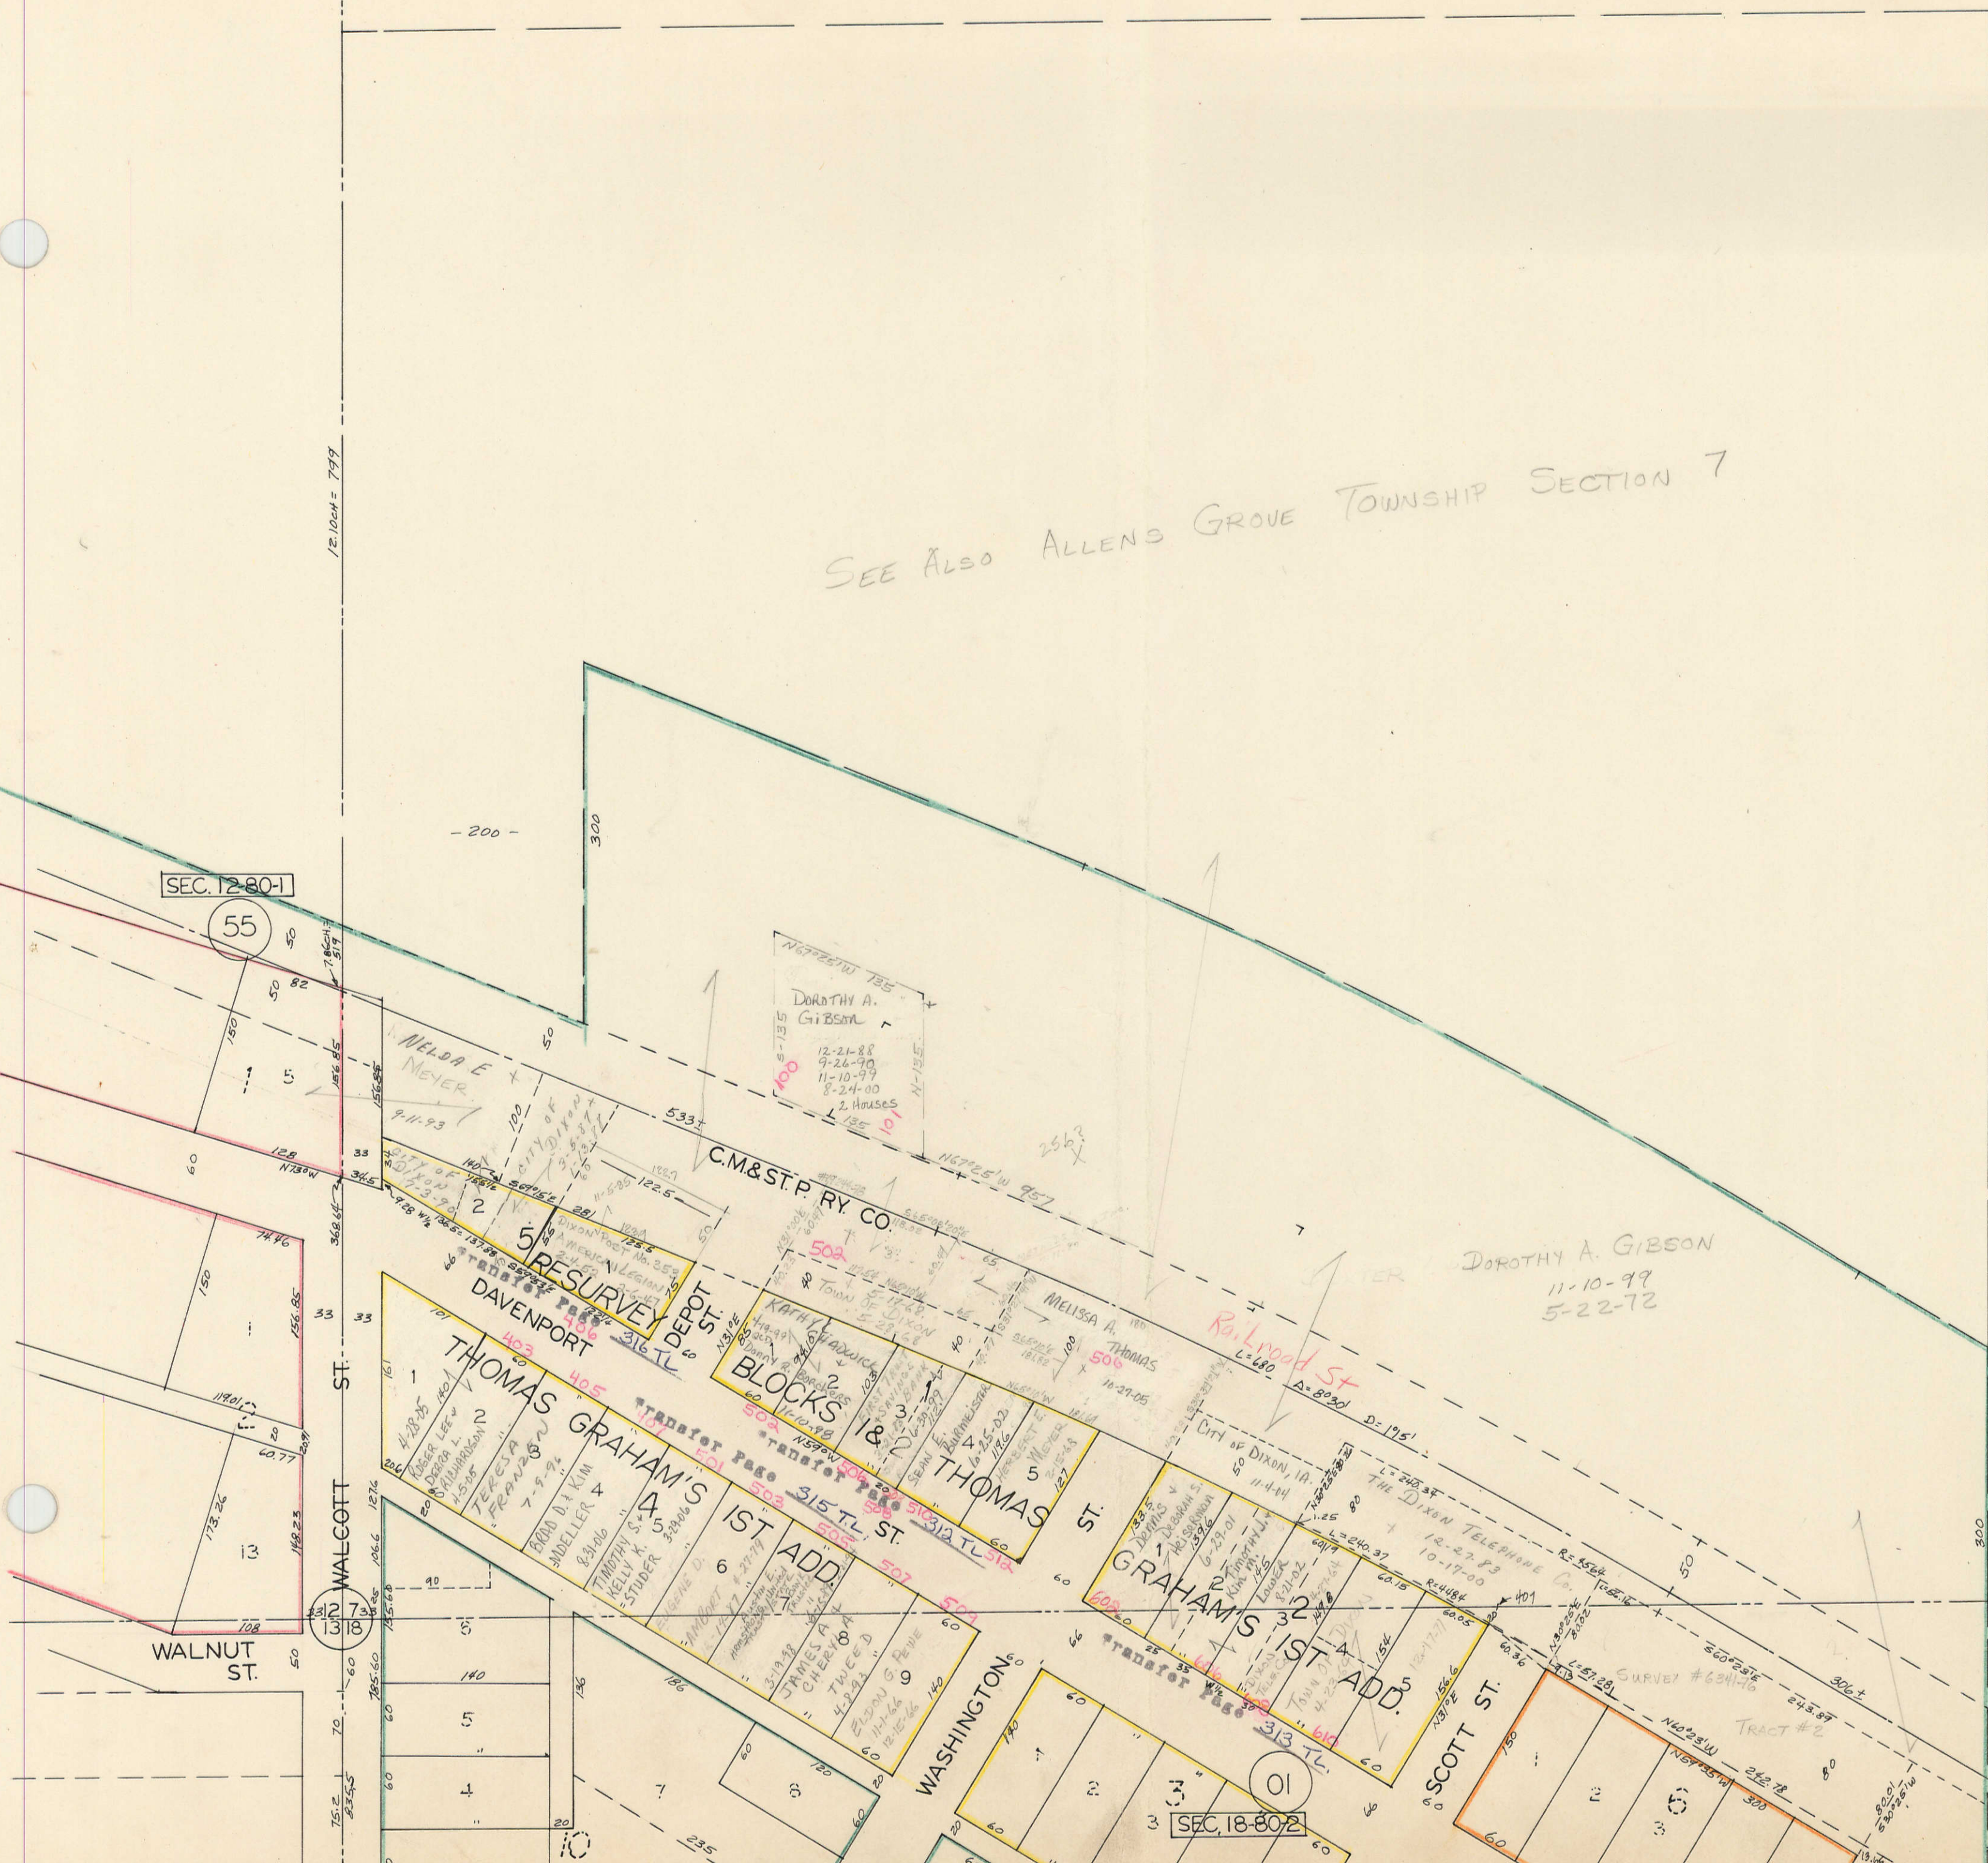

SEC. 12-80-1

55

12.102M = 799

WALCOTT ST.

WALNUT ST.

C.M. & ST. P. RY CO

THOMAS GRAHAM'S

DOROTHY A. GIBSON

SEC. 18-80-2