


23

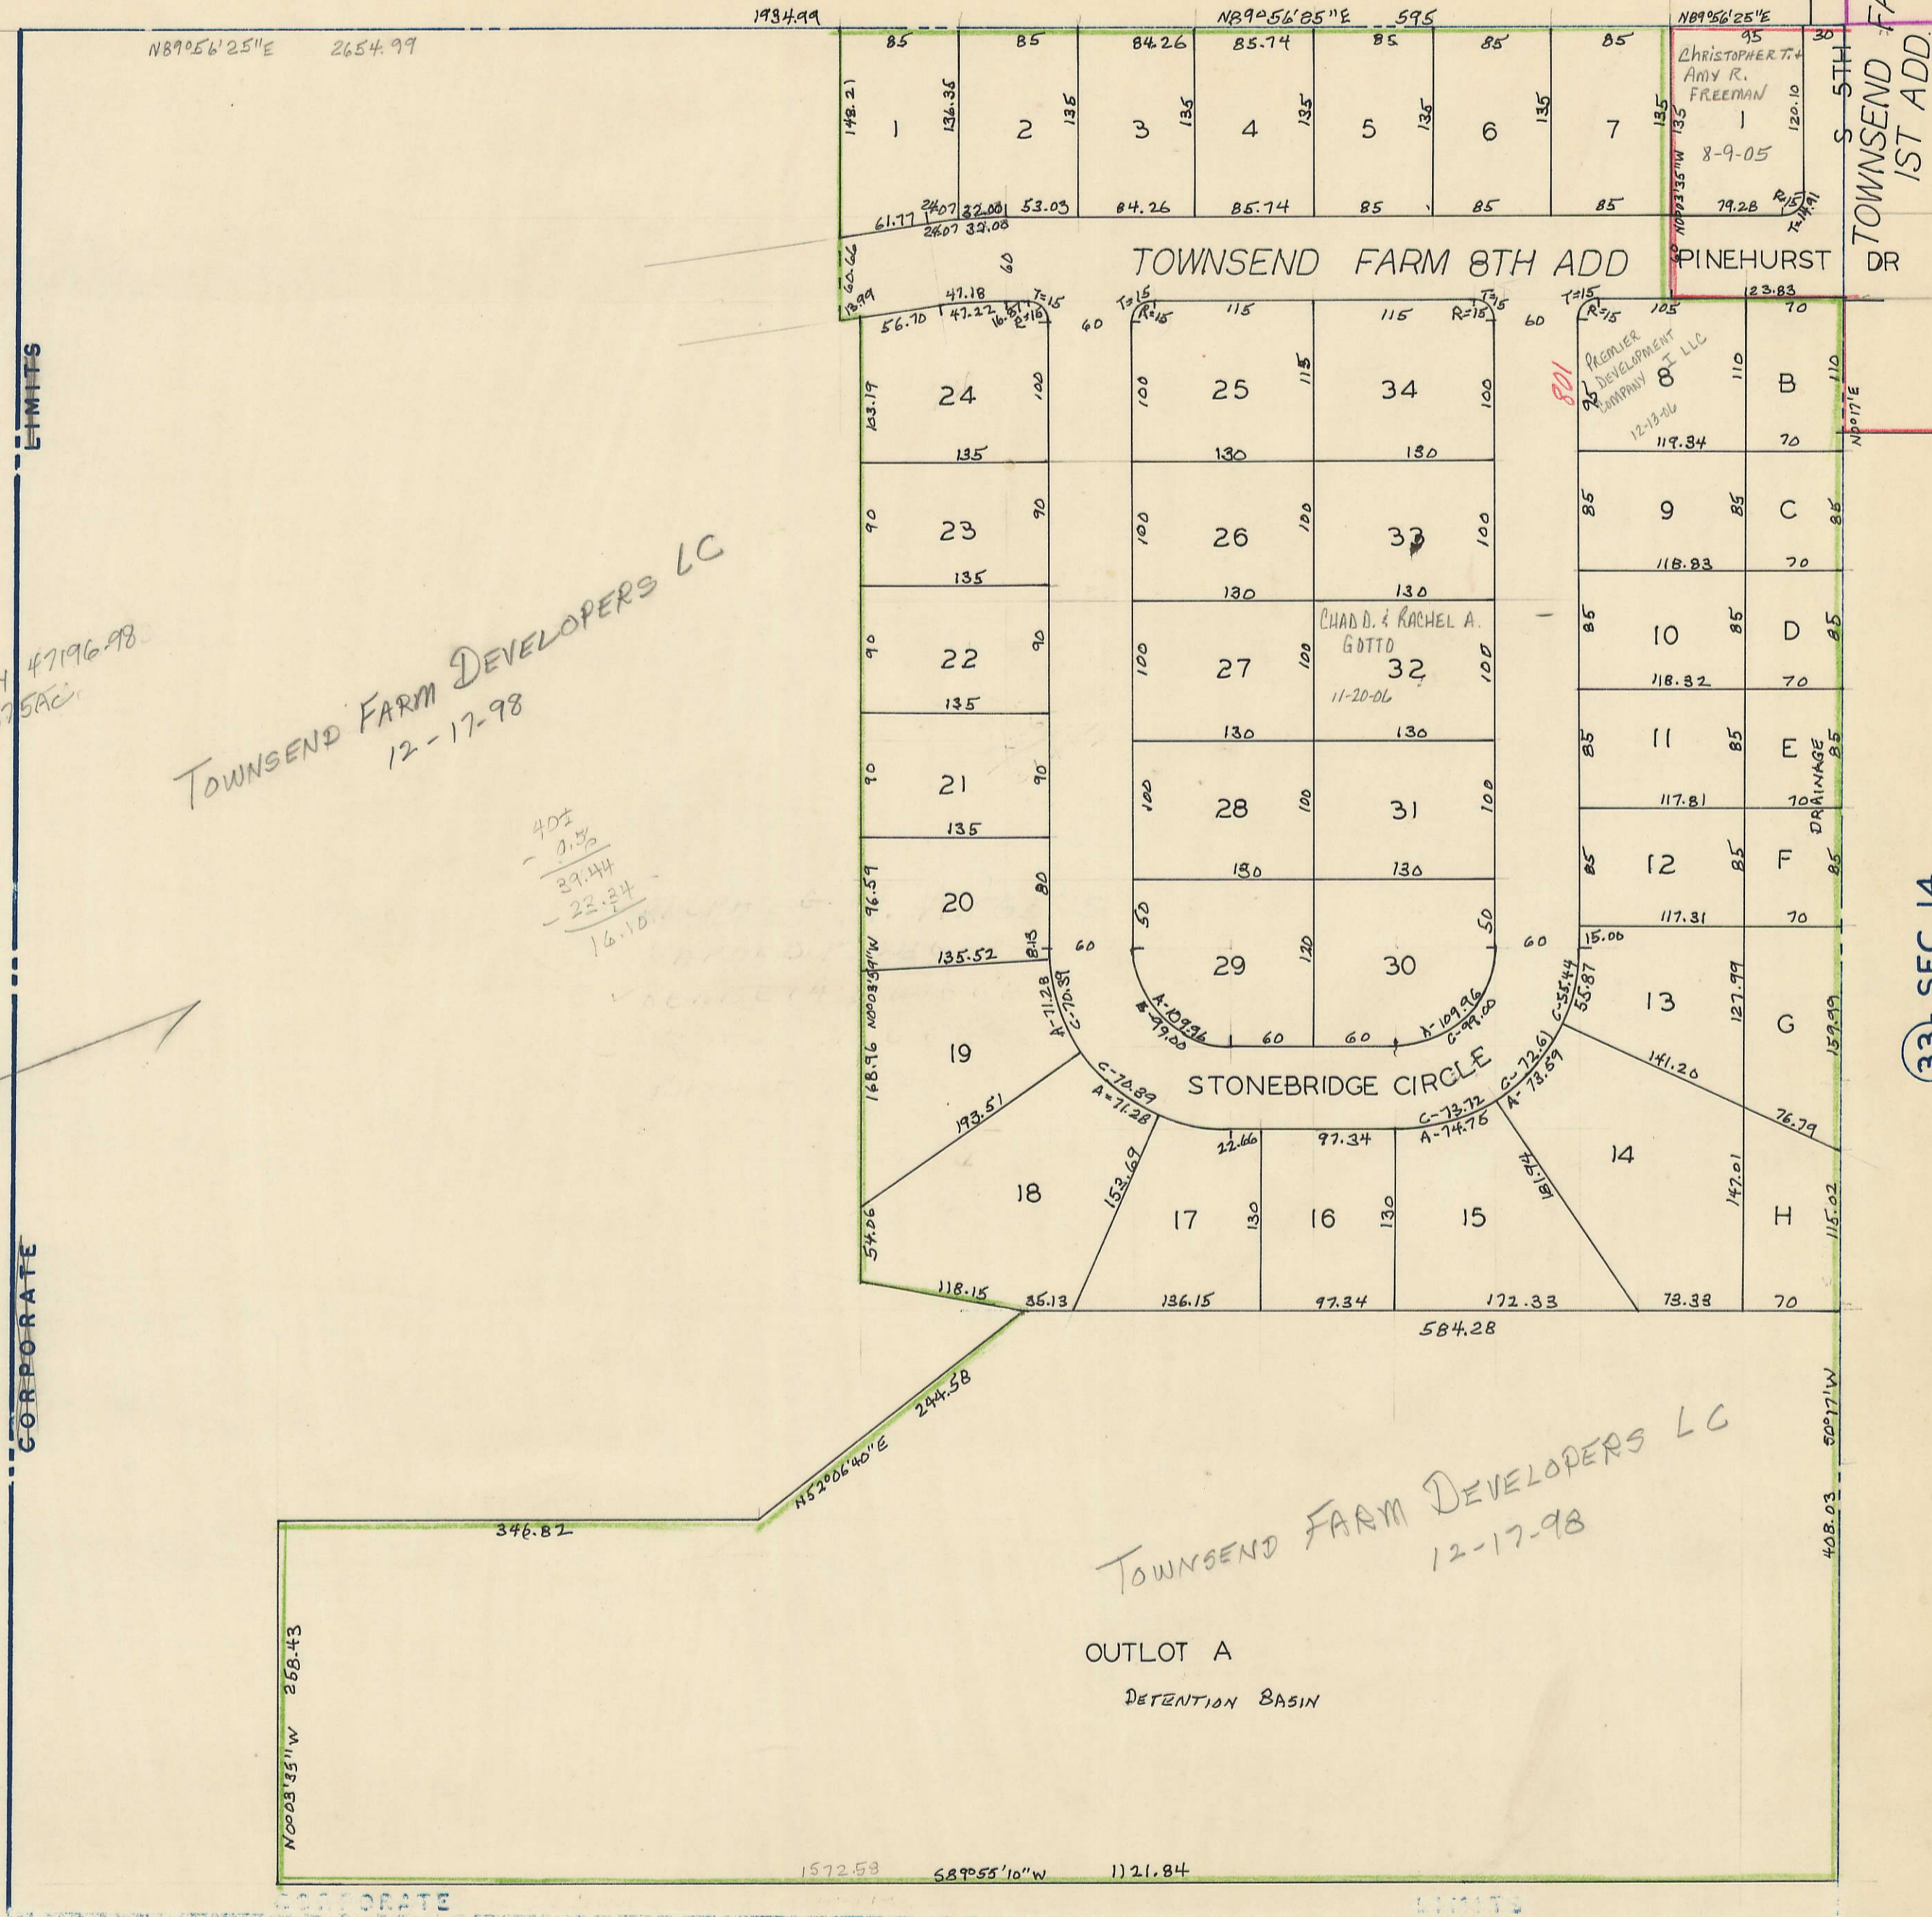

SURVEY 47196-98  
59.75 AC.

TOWNSEND FARM DEVELOPERS LC  
12-17-98

40%  
- 0.3%  
39.44  
- 23.34  
16.10

37

TOWNSEND FARM DEVELOPERS LC  
12-17-98

OUTLOT A  
DETENTION BASIN

33- SEC. 14

1328.05