
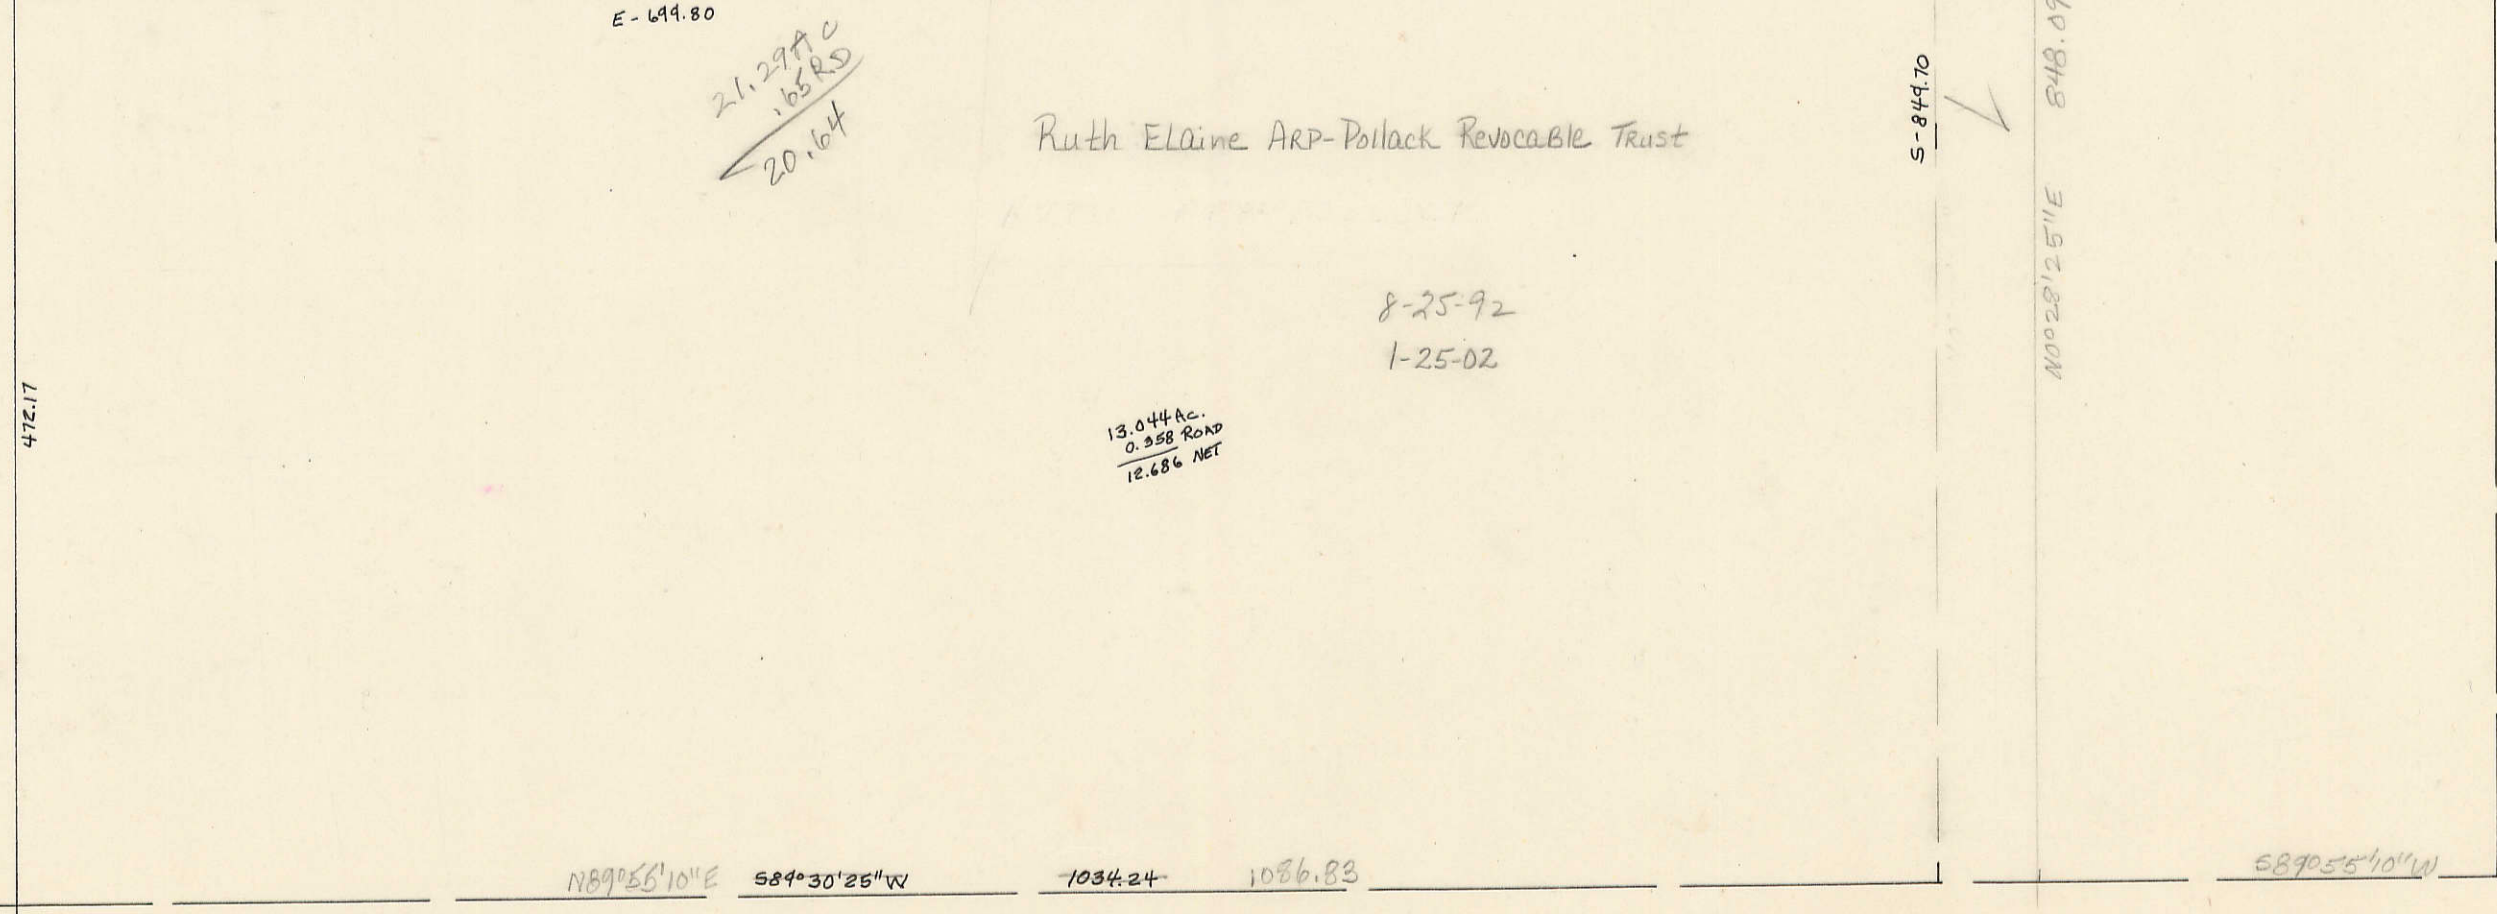
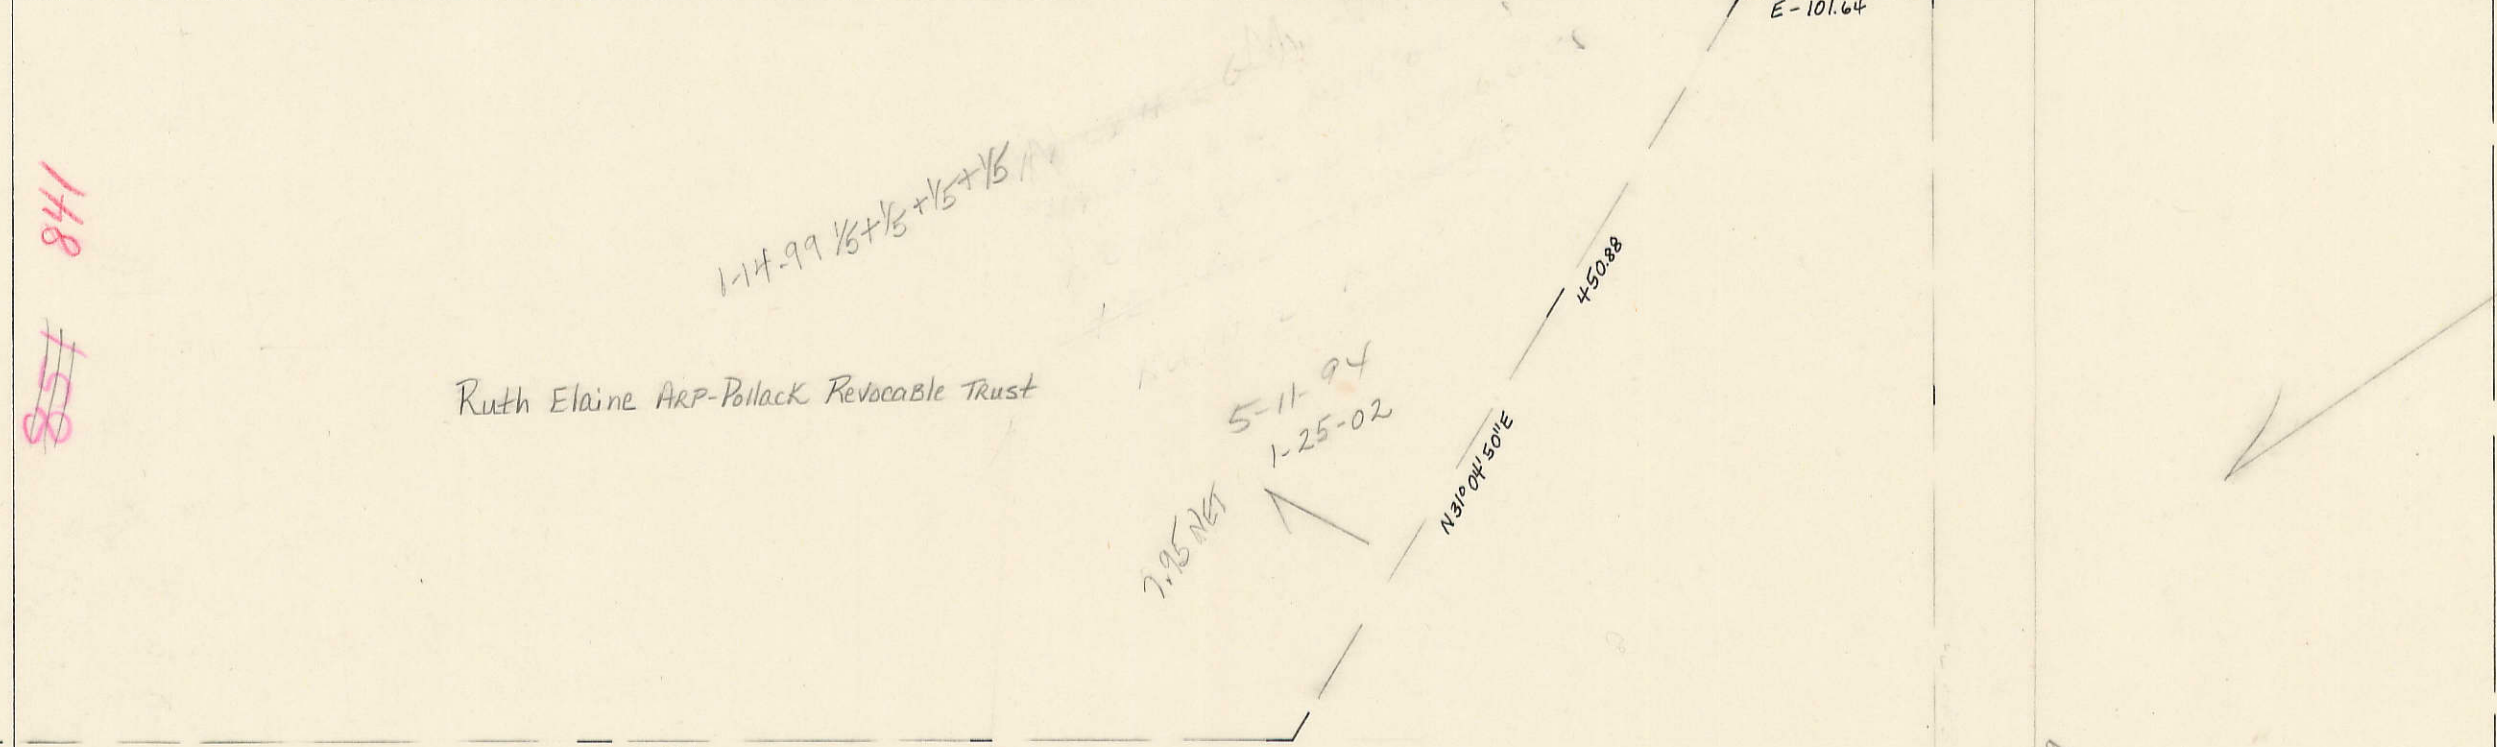


15

S. Buttermilk Rd.

N 028° 12' 51" E 470.45
859.40
N 472.45
472.17

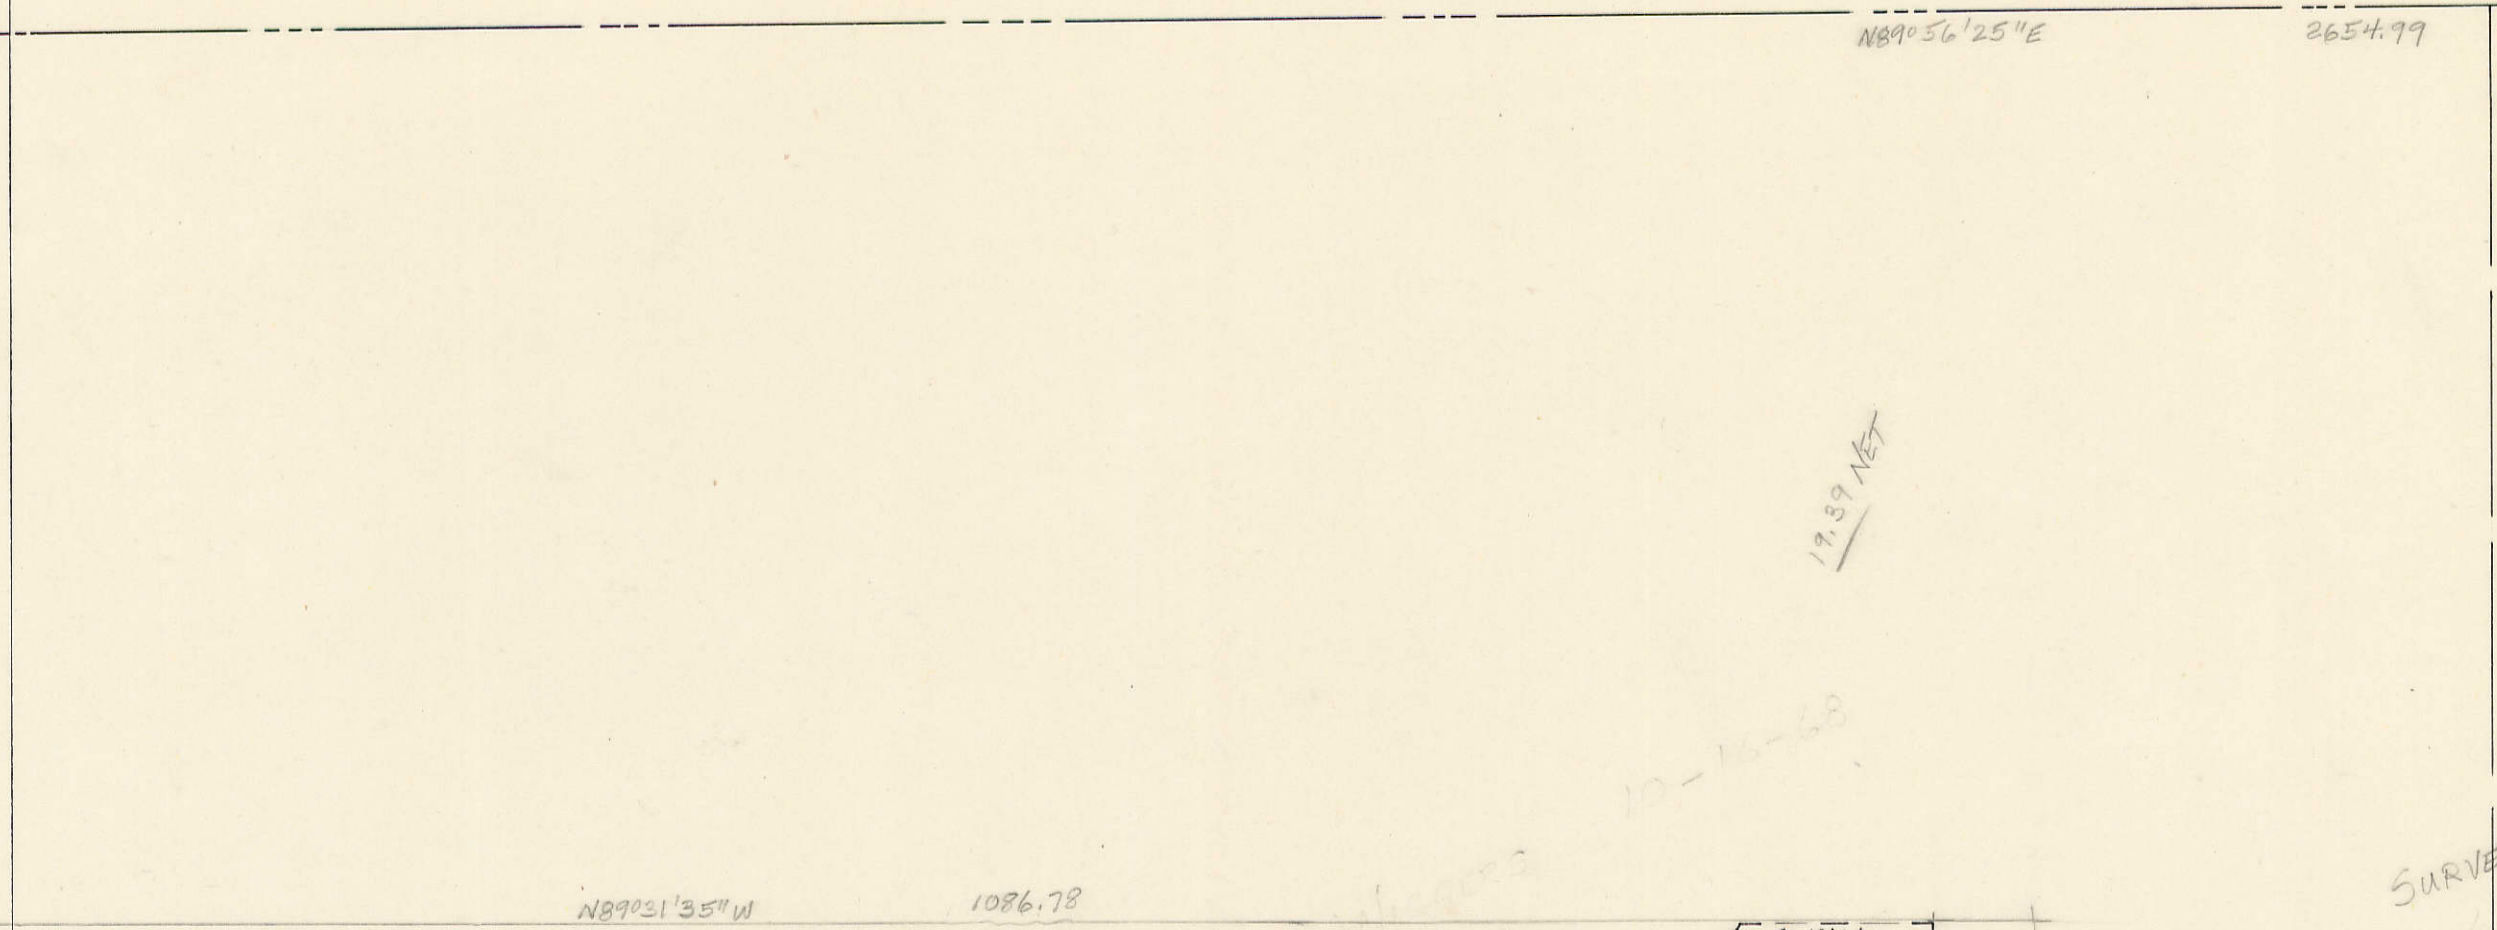

SURVEY 47196-98
59.75 AC
1.36 RD
59.39

39