


NORTHLAND 1ST ADD

1011

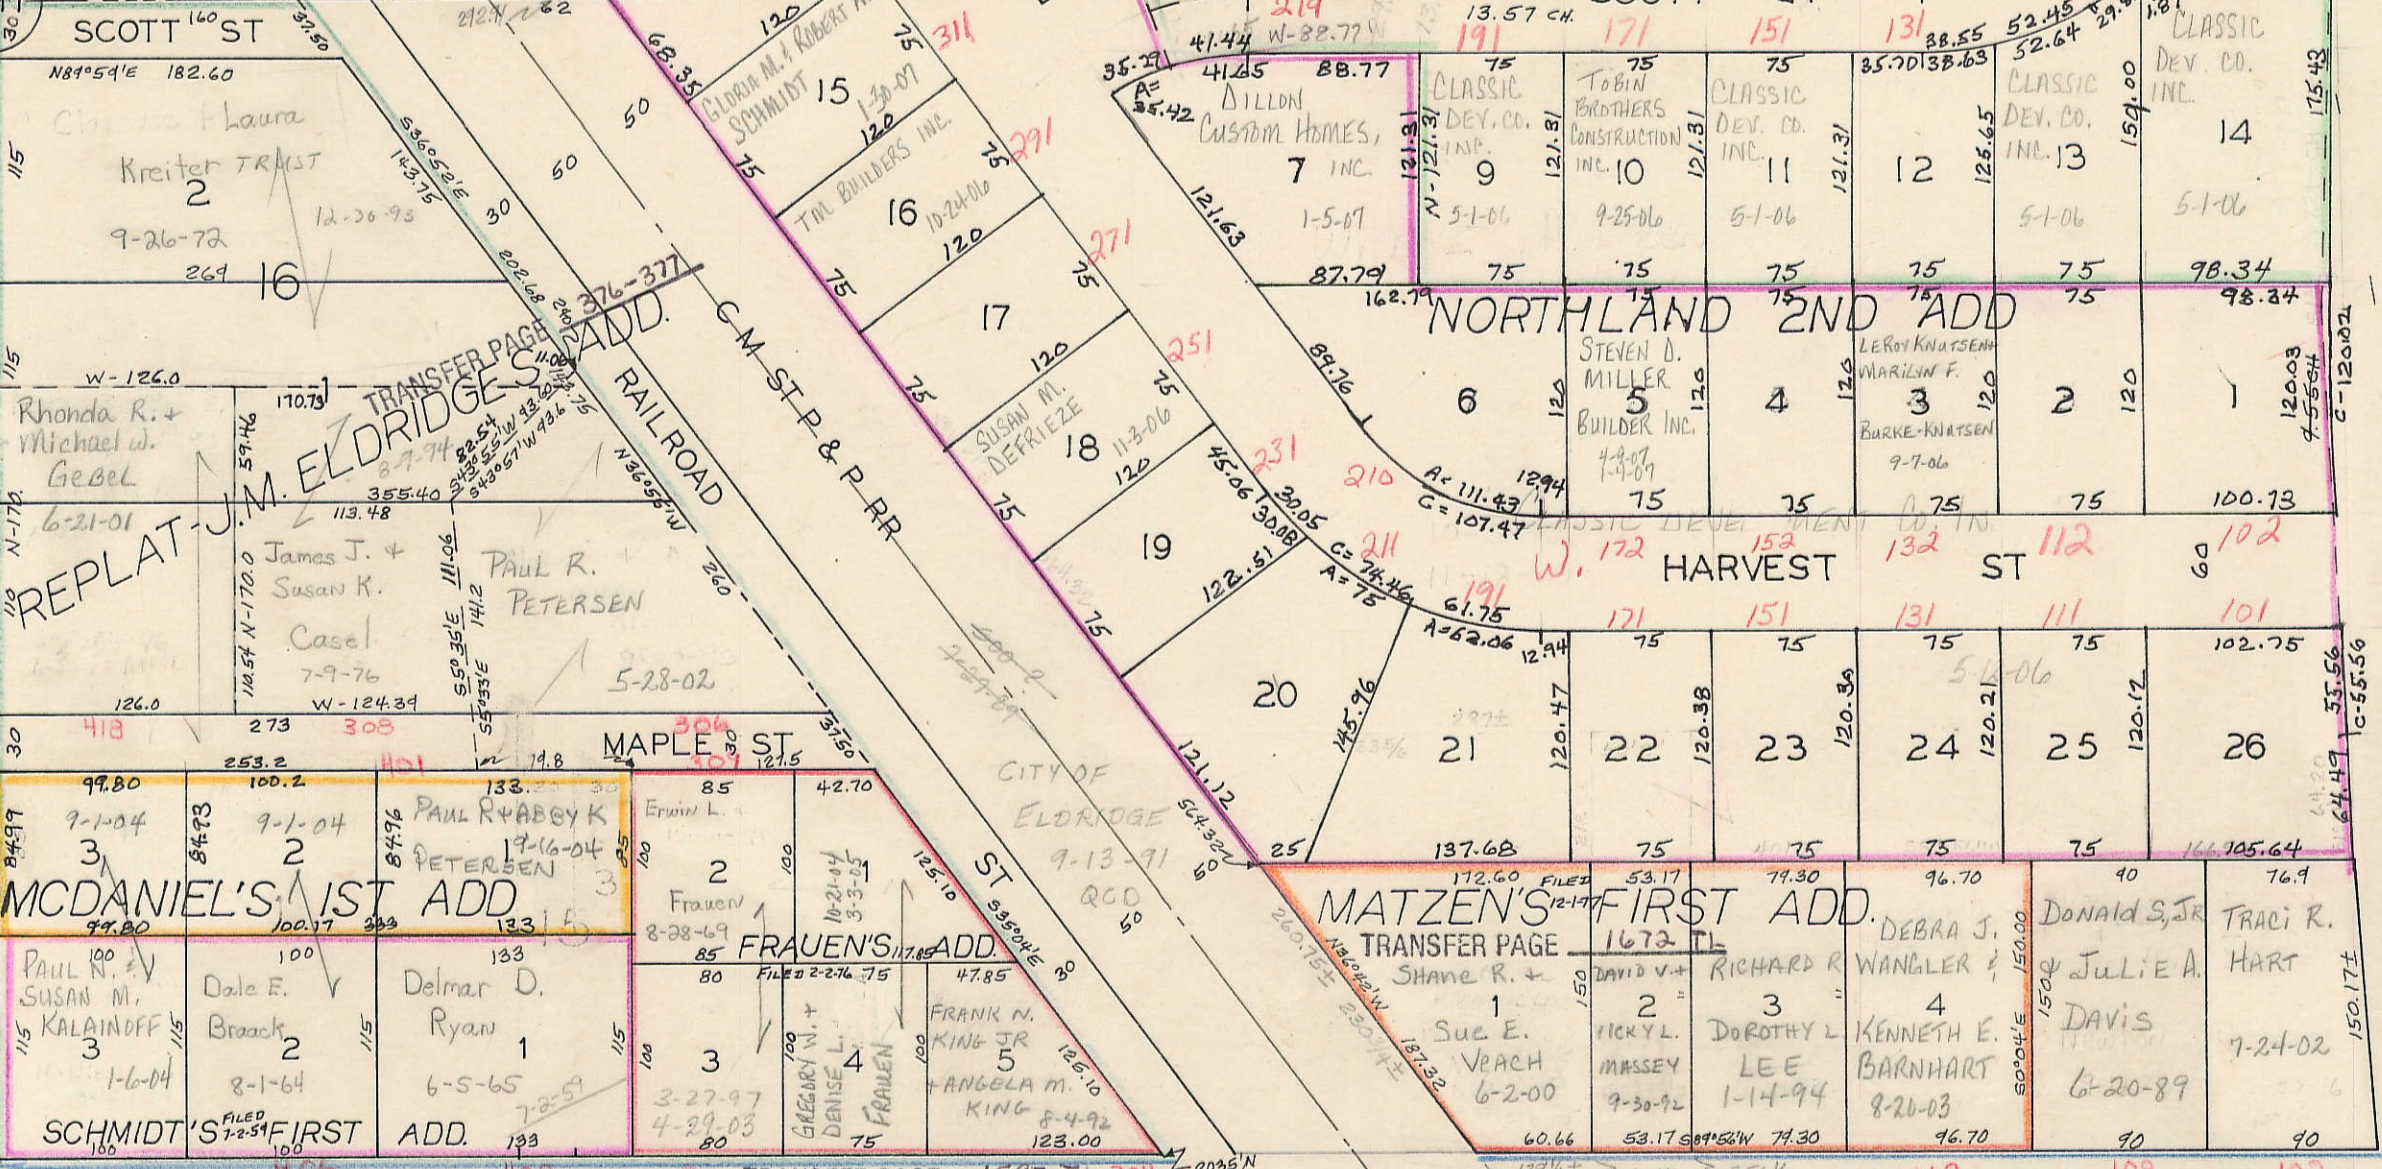


TRANSFER PAGE 1010 TL 402 312 TRANSFER PAGE 1597 TL 304

PRICE 311 303


35

SEC. 10

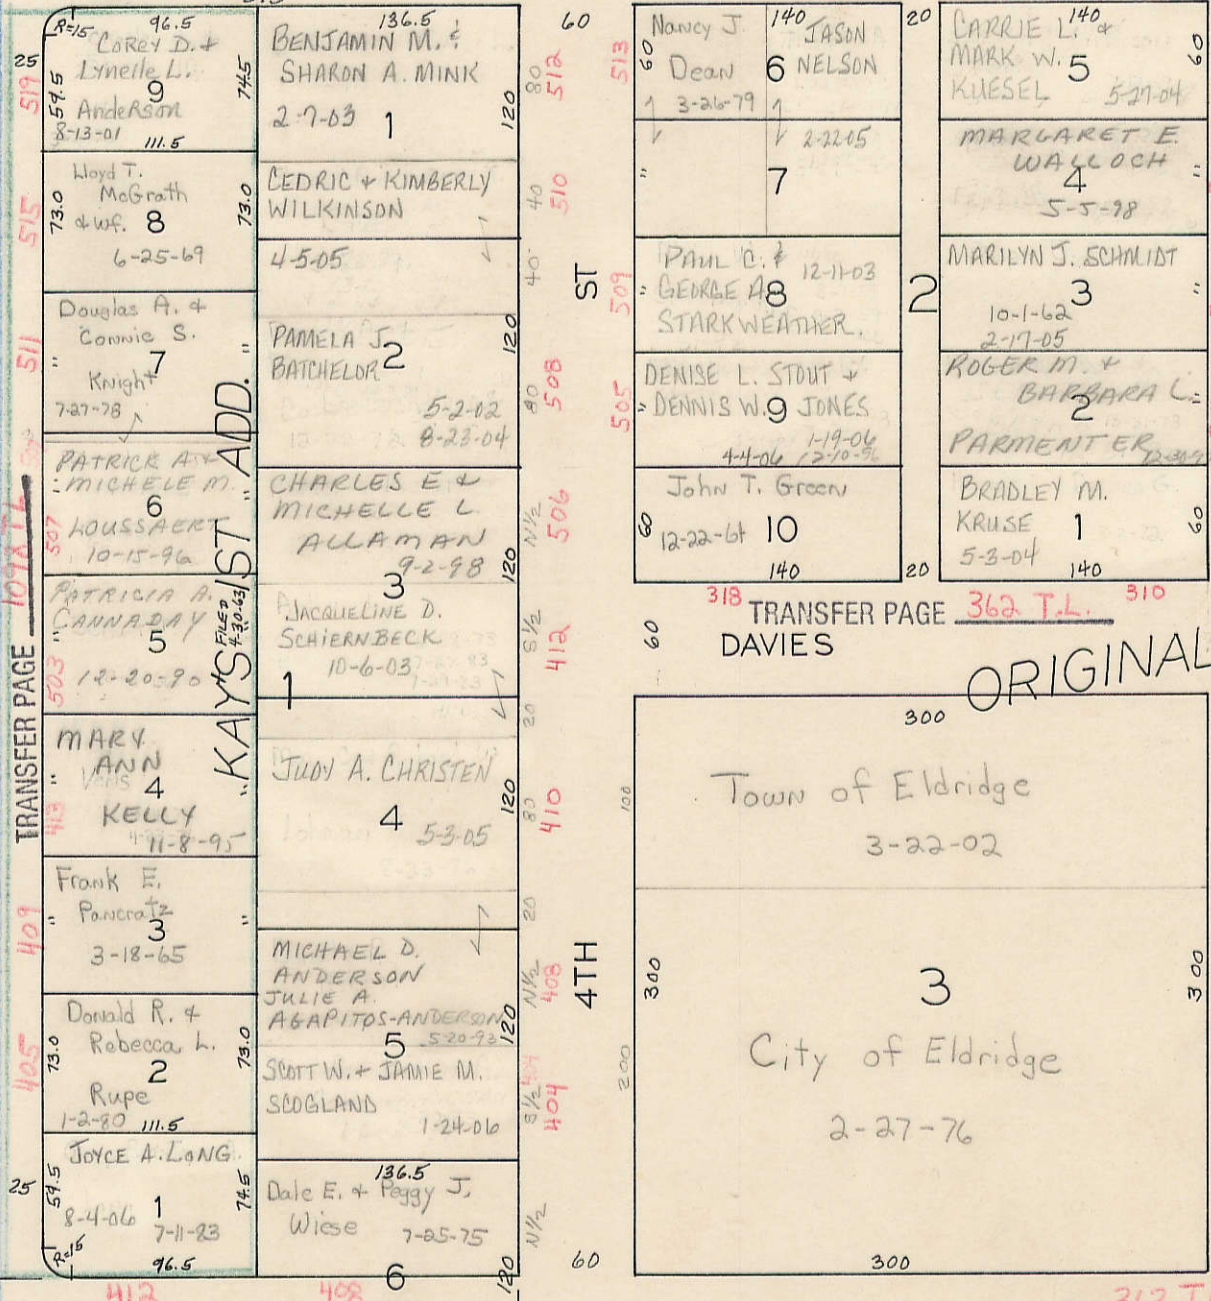

TRANSFER PAGE 361 TL 412 408 404 403 405

DONAHUE TRANSFER PAGE 363 TL

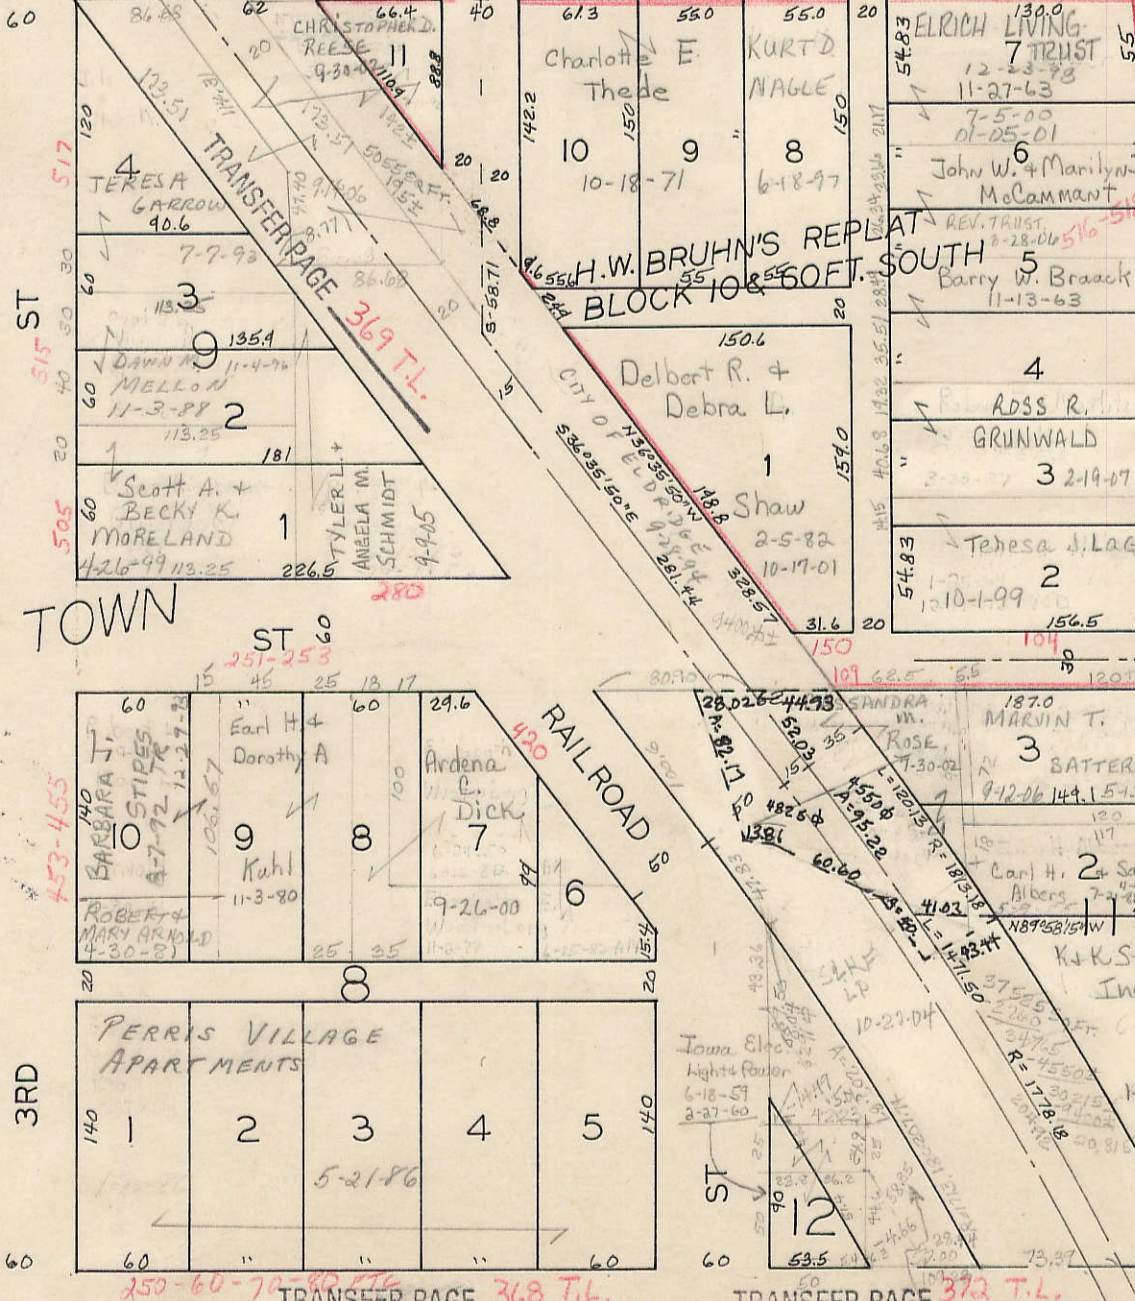

TRANSFER PAGE 1672 TL 201 117 111 105

TOWN ORIGINAL

49

2ND