


35

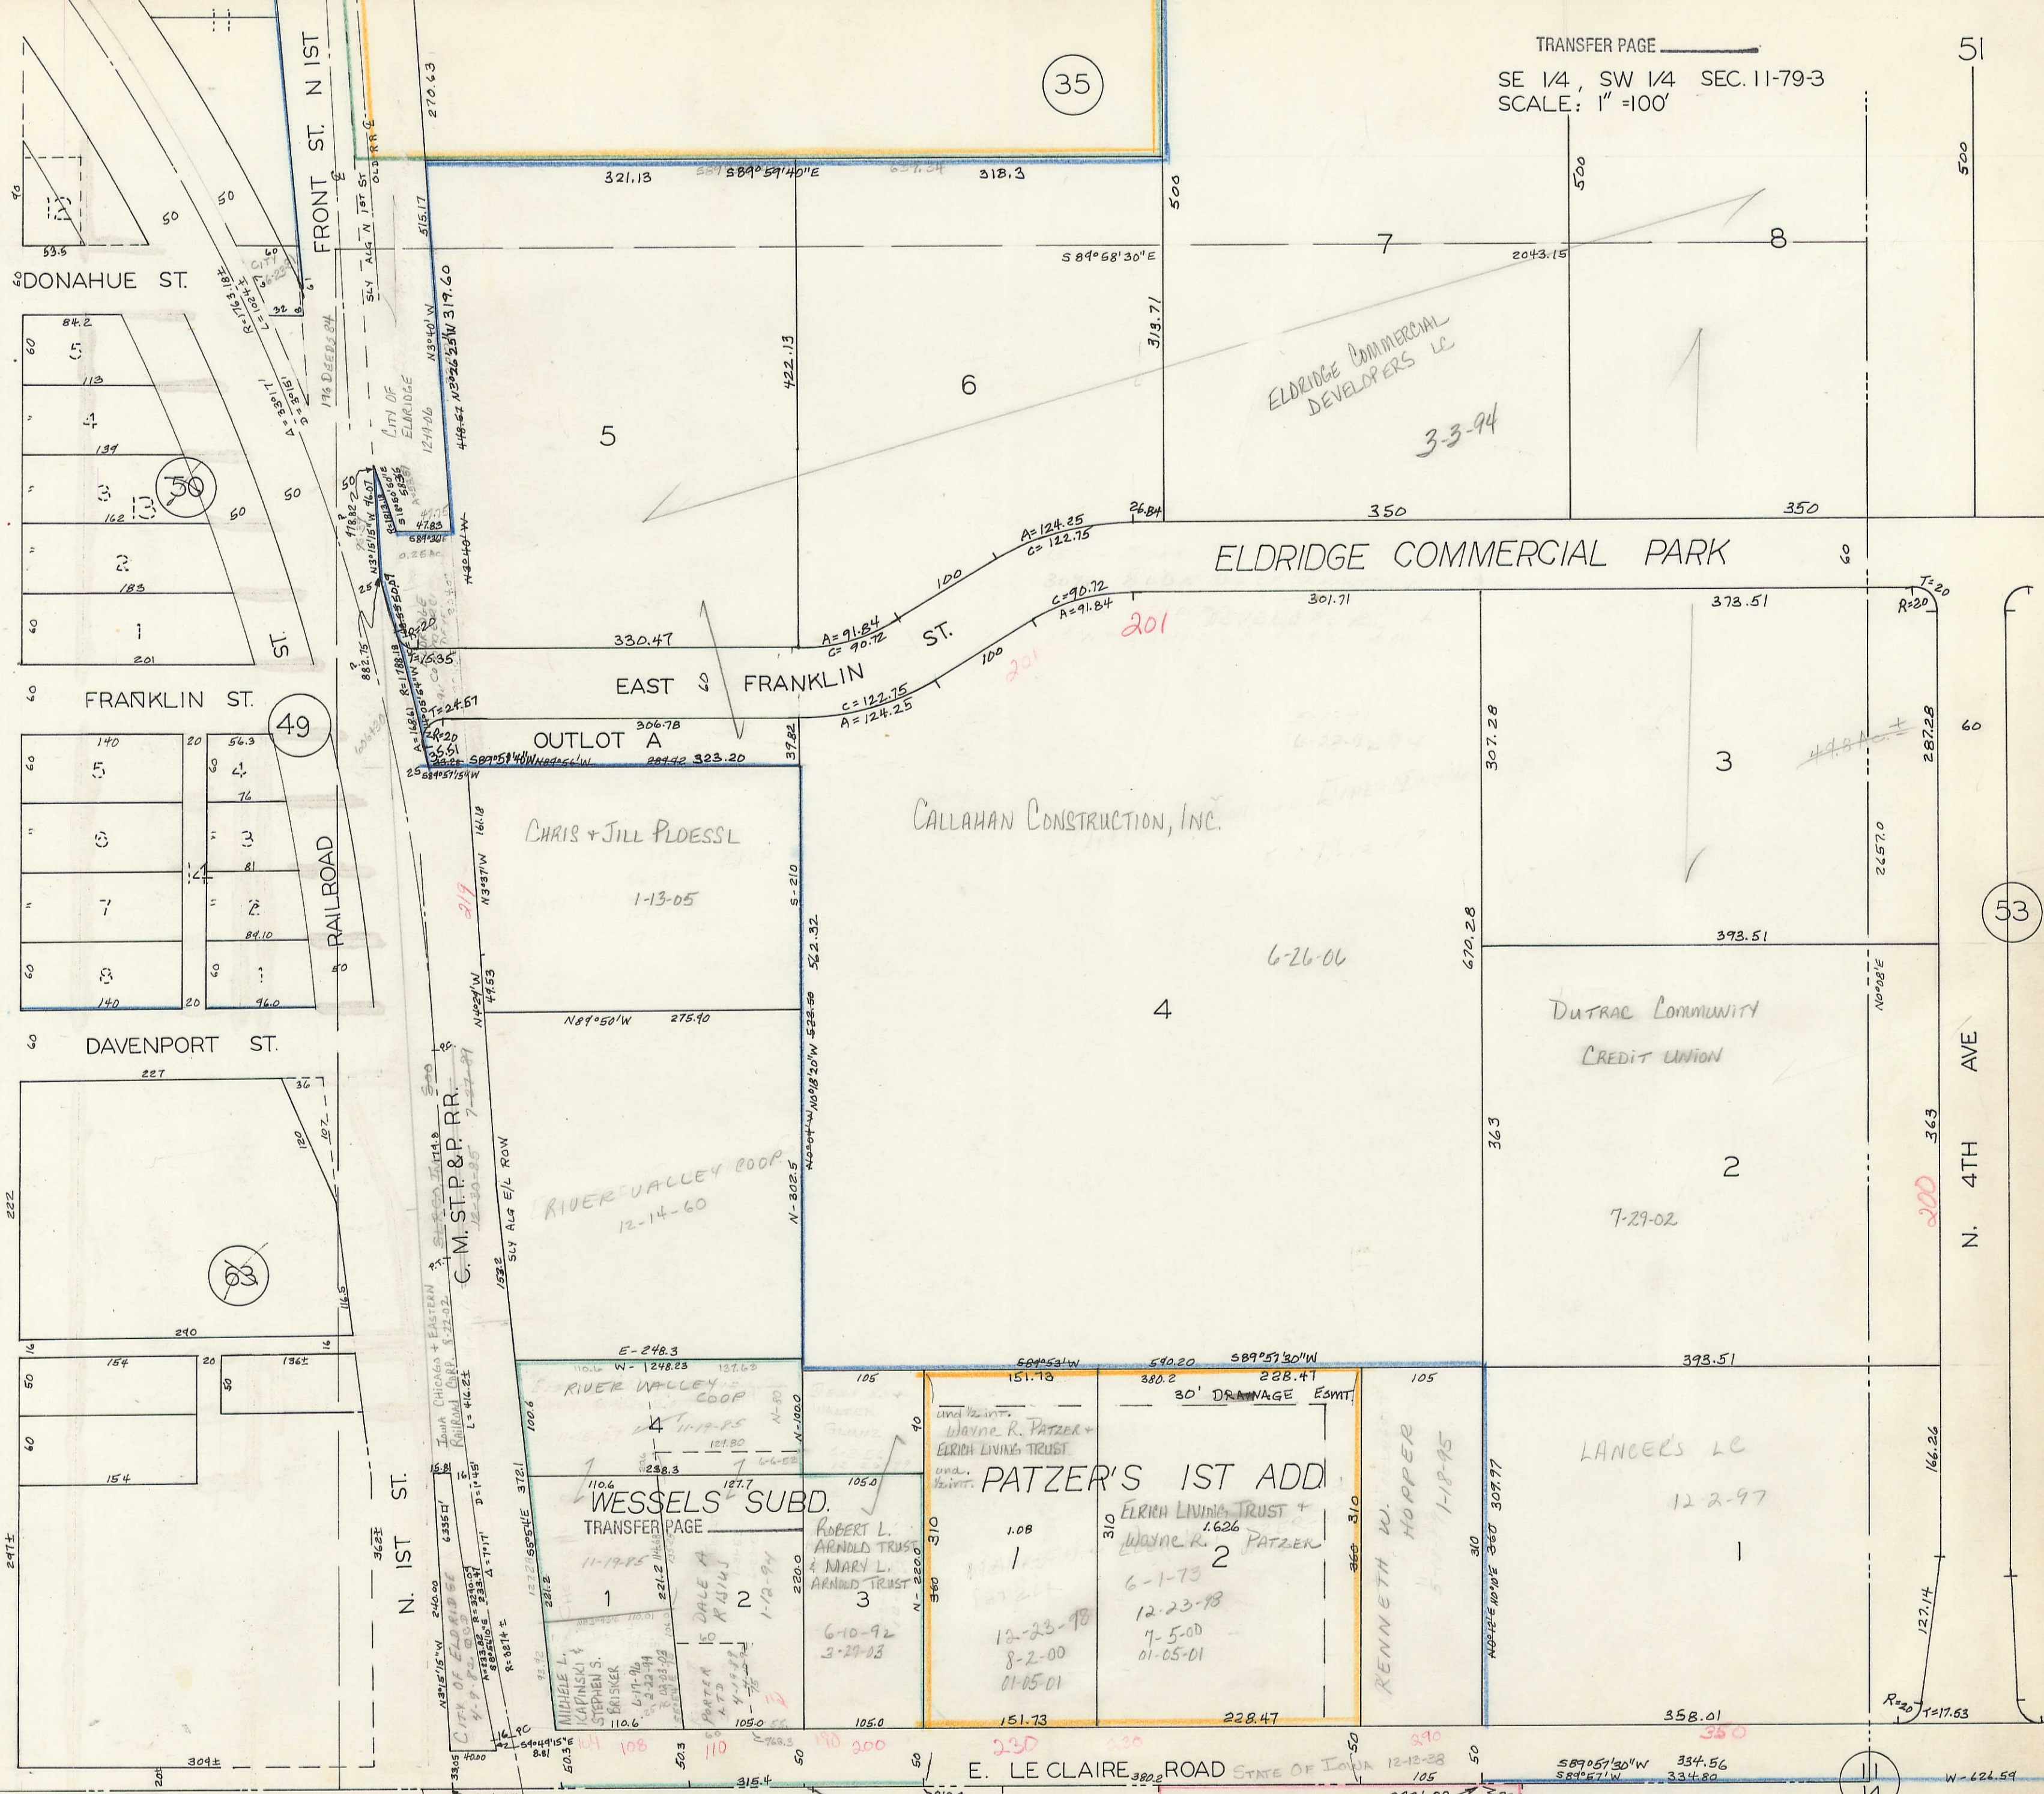

ELDRIDGE COMMERCIAL DEVELOPERS LC
3-3-94

ELDRIDGE COMMERCIAL PARK

CALLAHAN CONSTRUCTION, INC.
6-26-06

CHRIS + JILL PROESSL
1-13-05

RIVER VALLEY COOP
12-14-60

PATZER'S 1ST ADD
WAYNE R. PATZER + ELDRIDGE LIVING TRUST
WAYNE R. PATZER + MARY L. PATZER
6-1-73
12-23-78
7-5-00
01-05-01

WESSELS SUBD.
TRANSFER PAGE

DUTRAC COMMUNITY CREDIT UNION
7-29-02

LANCERS LC
12-2-97

LECLAIRE ROAD

E. LECLAIRE ROAD STATE OF IOWA

N. 4TH AVE

FRONT ST. N 1ST

FRANKLIN ST.

DAVENPORT ST.

N. 1ST ST.

S. 1ST ST.

49

53

53

11
14

03

SEC. 14-79-3