

SECTION 11

Township 79-North; Range 2

EAST OF THE FIFTH PRINCIPAL MERIDIAN

SCOTT COUNTY, IOWA

HICKORY GROVE TOWNSHIP

NORTH


SCALE IN CHAINS



SCALE IN FEET



Transfer Page 232

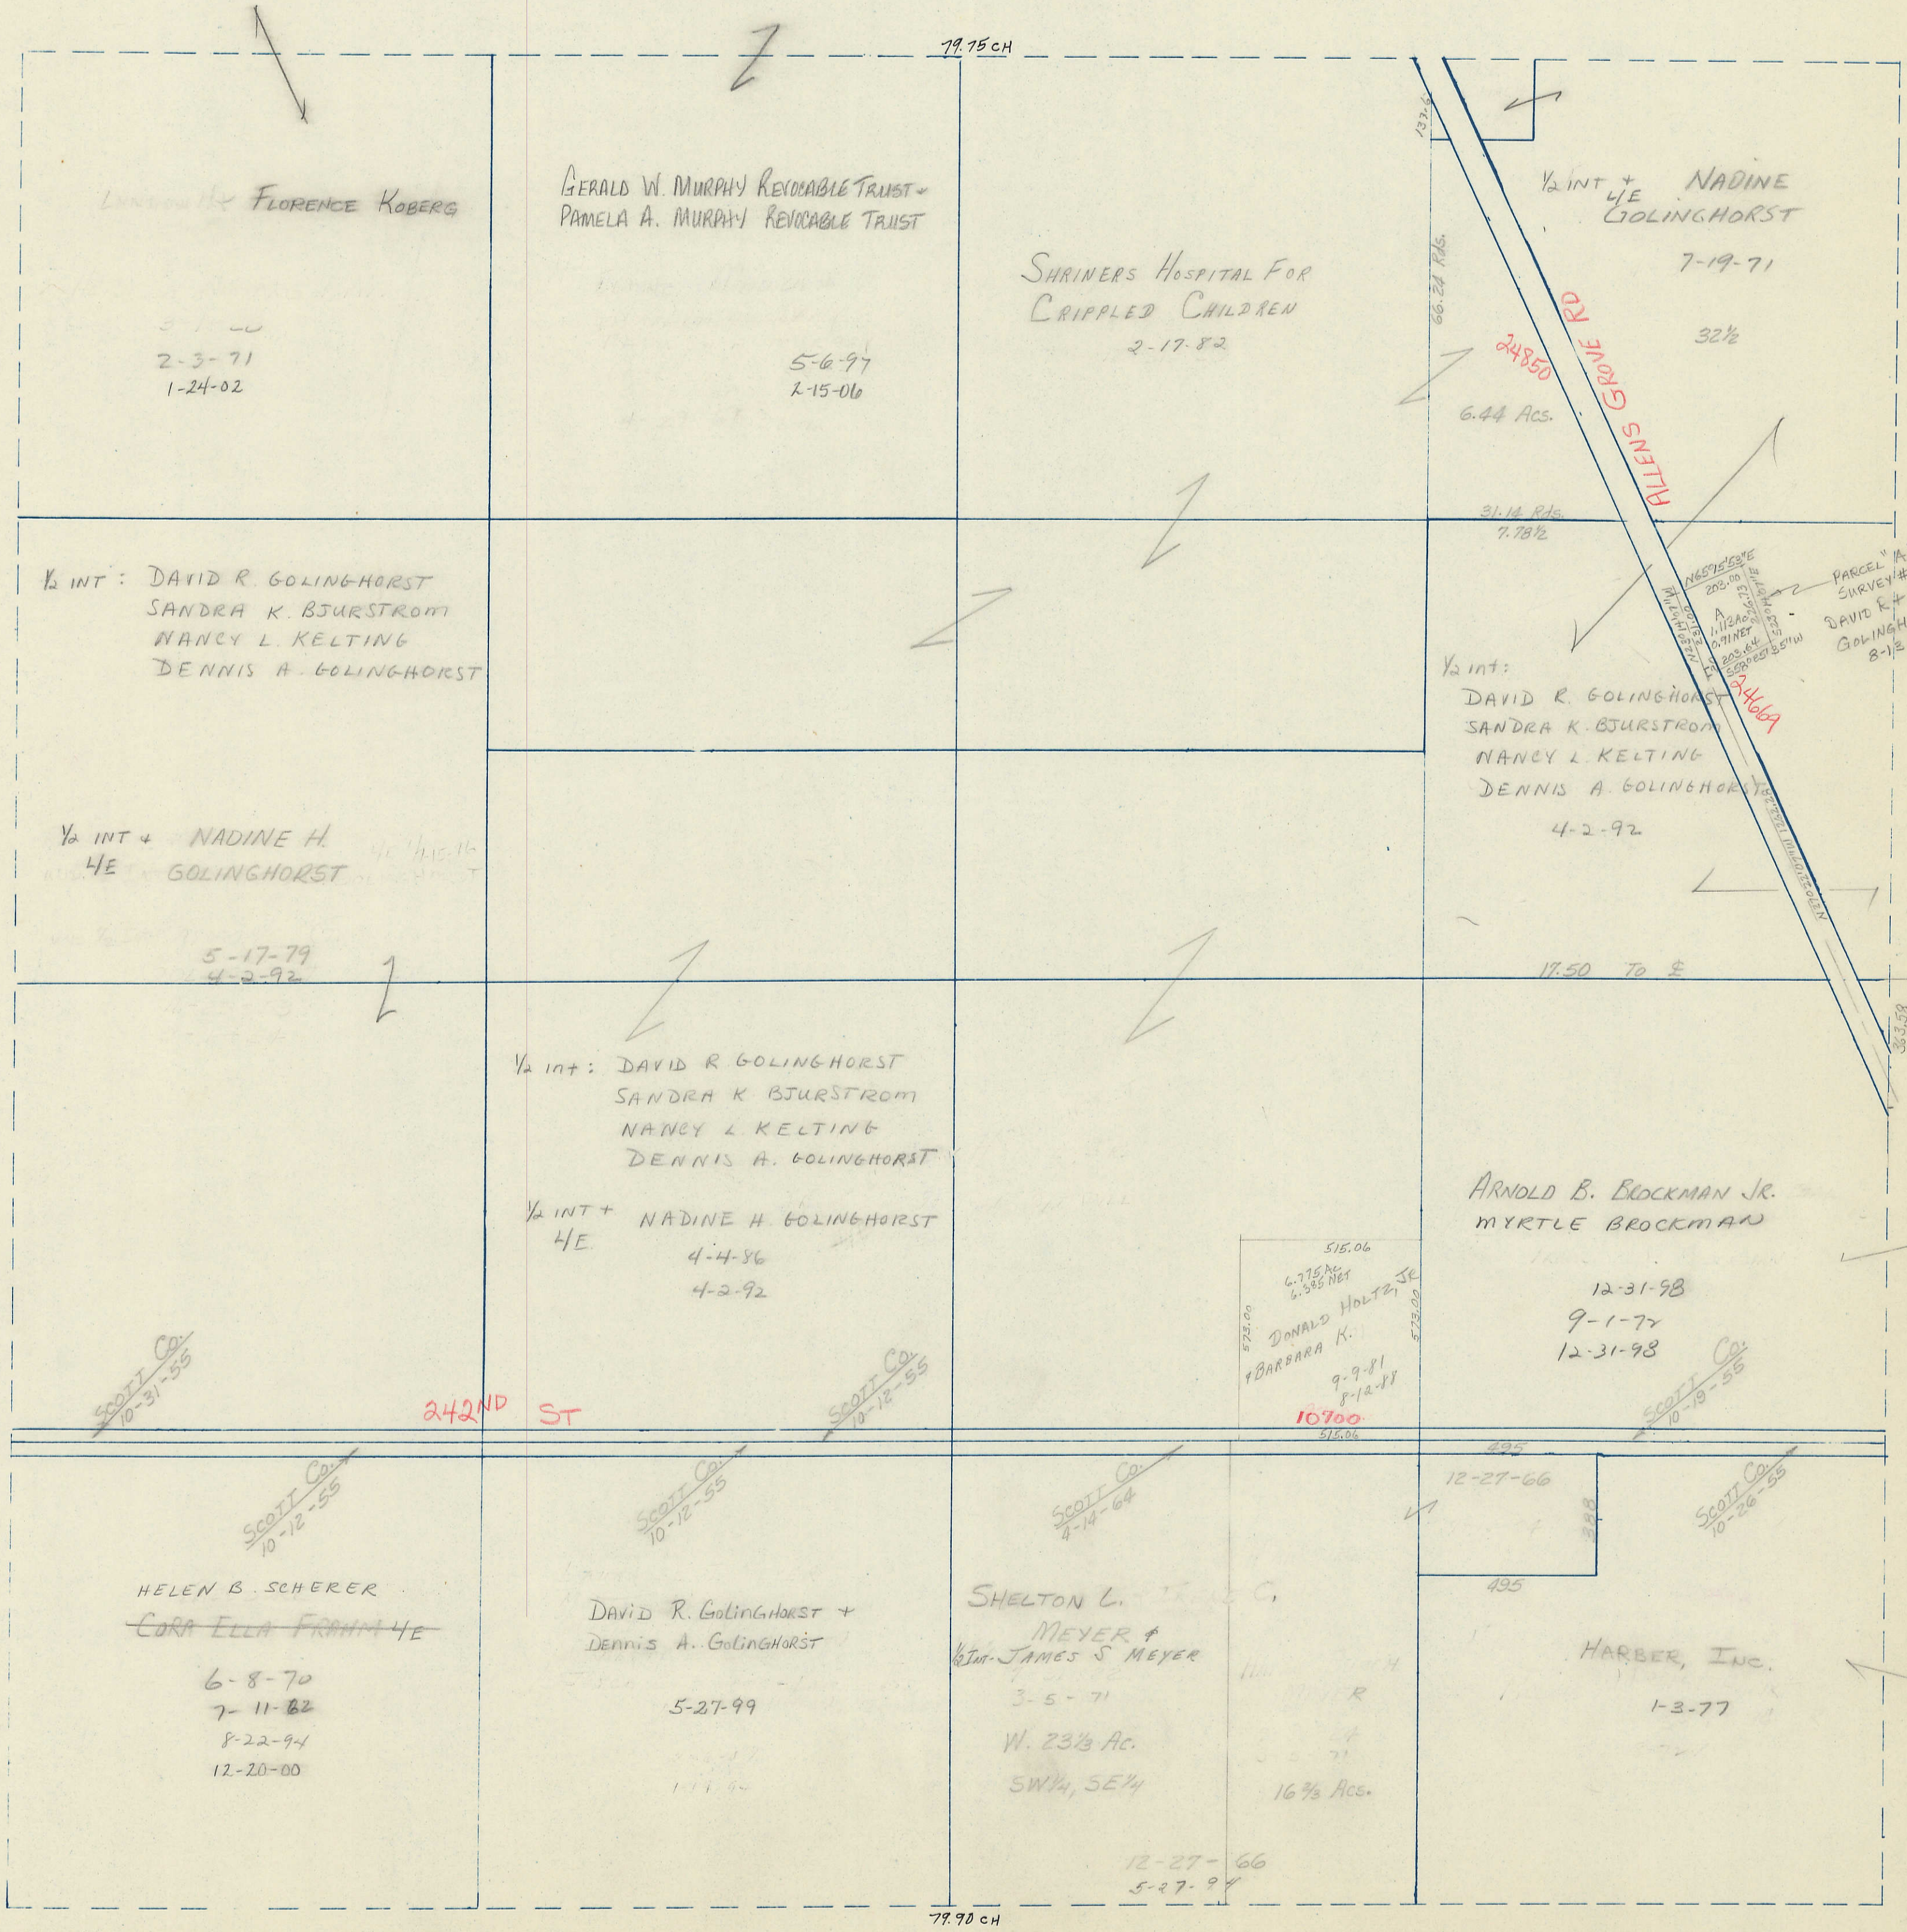

79.70 CH

SOUTH

WEST

EAST

SCOTT Co. 10-31-55

SCOTT Co. 10-12-55

SCOTT Co. 10-12-55

SCOTT Co. 9-14-64

SCOTT Co. 10-19-55

SCOTT Co. 10-26-55

515.06
6.775 AC
6.585 NET
DONALD HOLTZ, JR.
BARBARA K.
9-9-81
8-12-81
10700
516.06

PARCEL "A"
SURVEY # 19756-93
DAVID R. & LINDA M.
GOLINGHORST
8-13-93