

SECTION 13


Township 79-North; Range 2

EAST OF THE FIFTH PRINCIPAL MERIDIAN

SCOTT COUNTY, IOWA

HICKORY GROVE TOWNSHIP

SCALE IN CHAINS

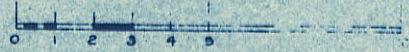


SCALE IN FEET



Transfer Page 234

NORTH

240th ST

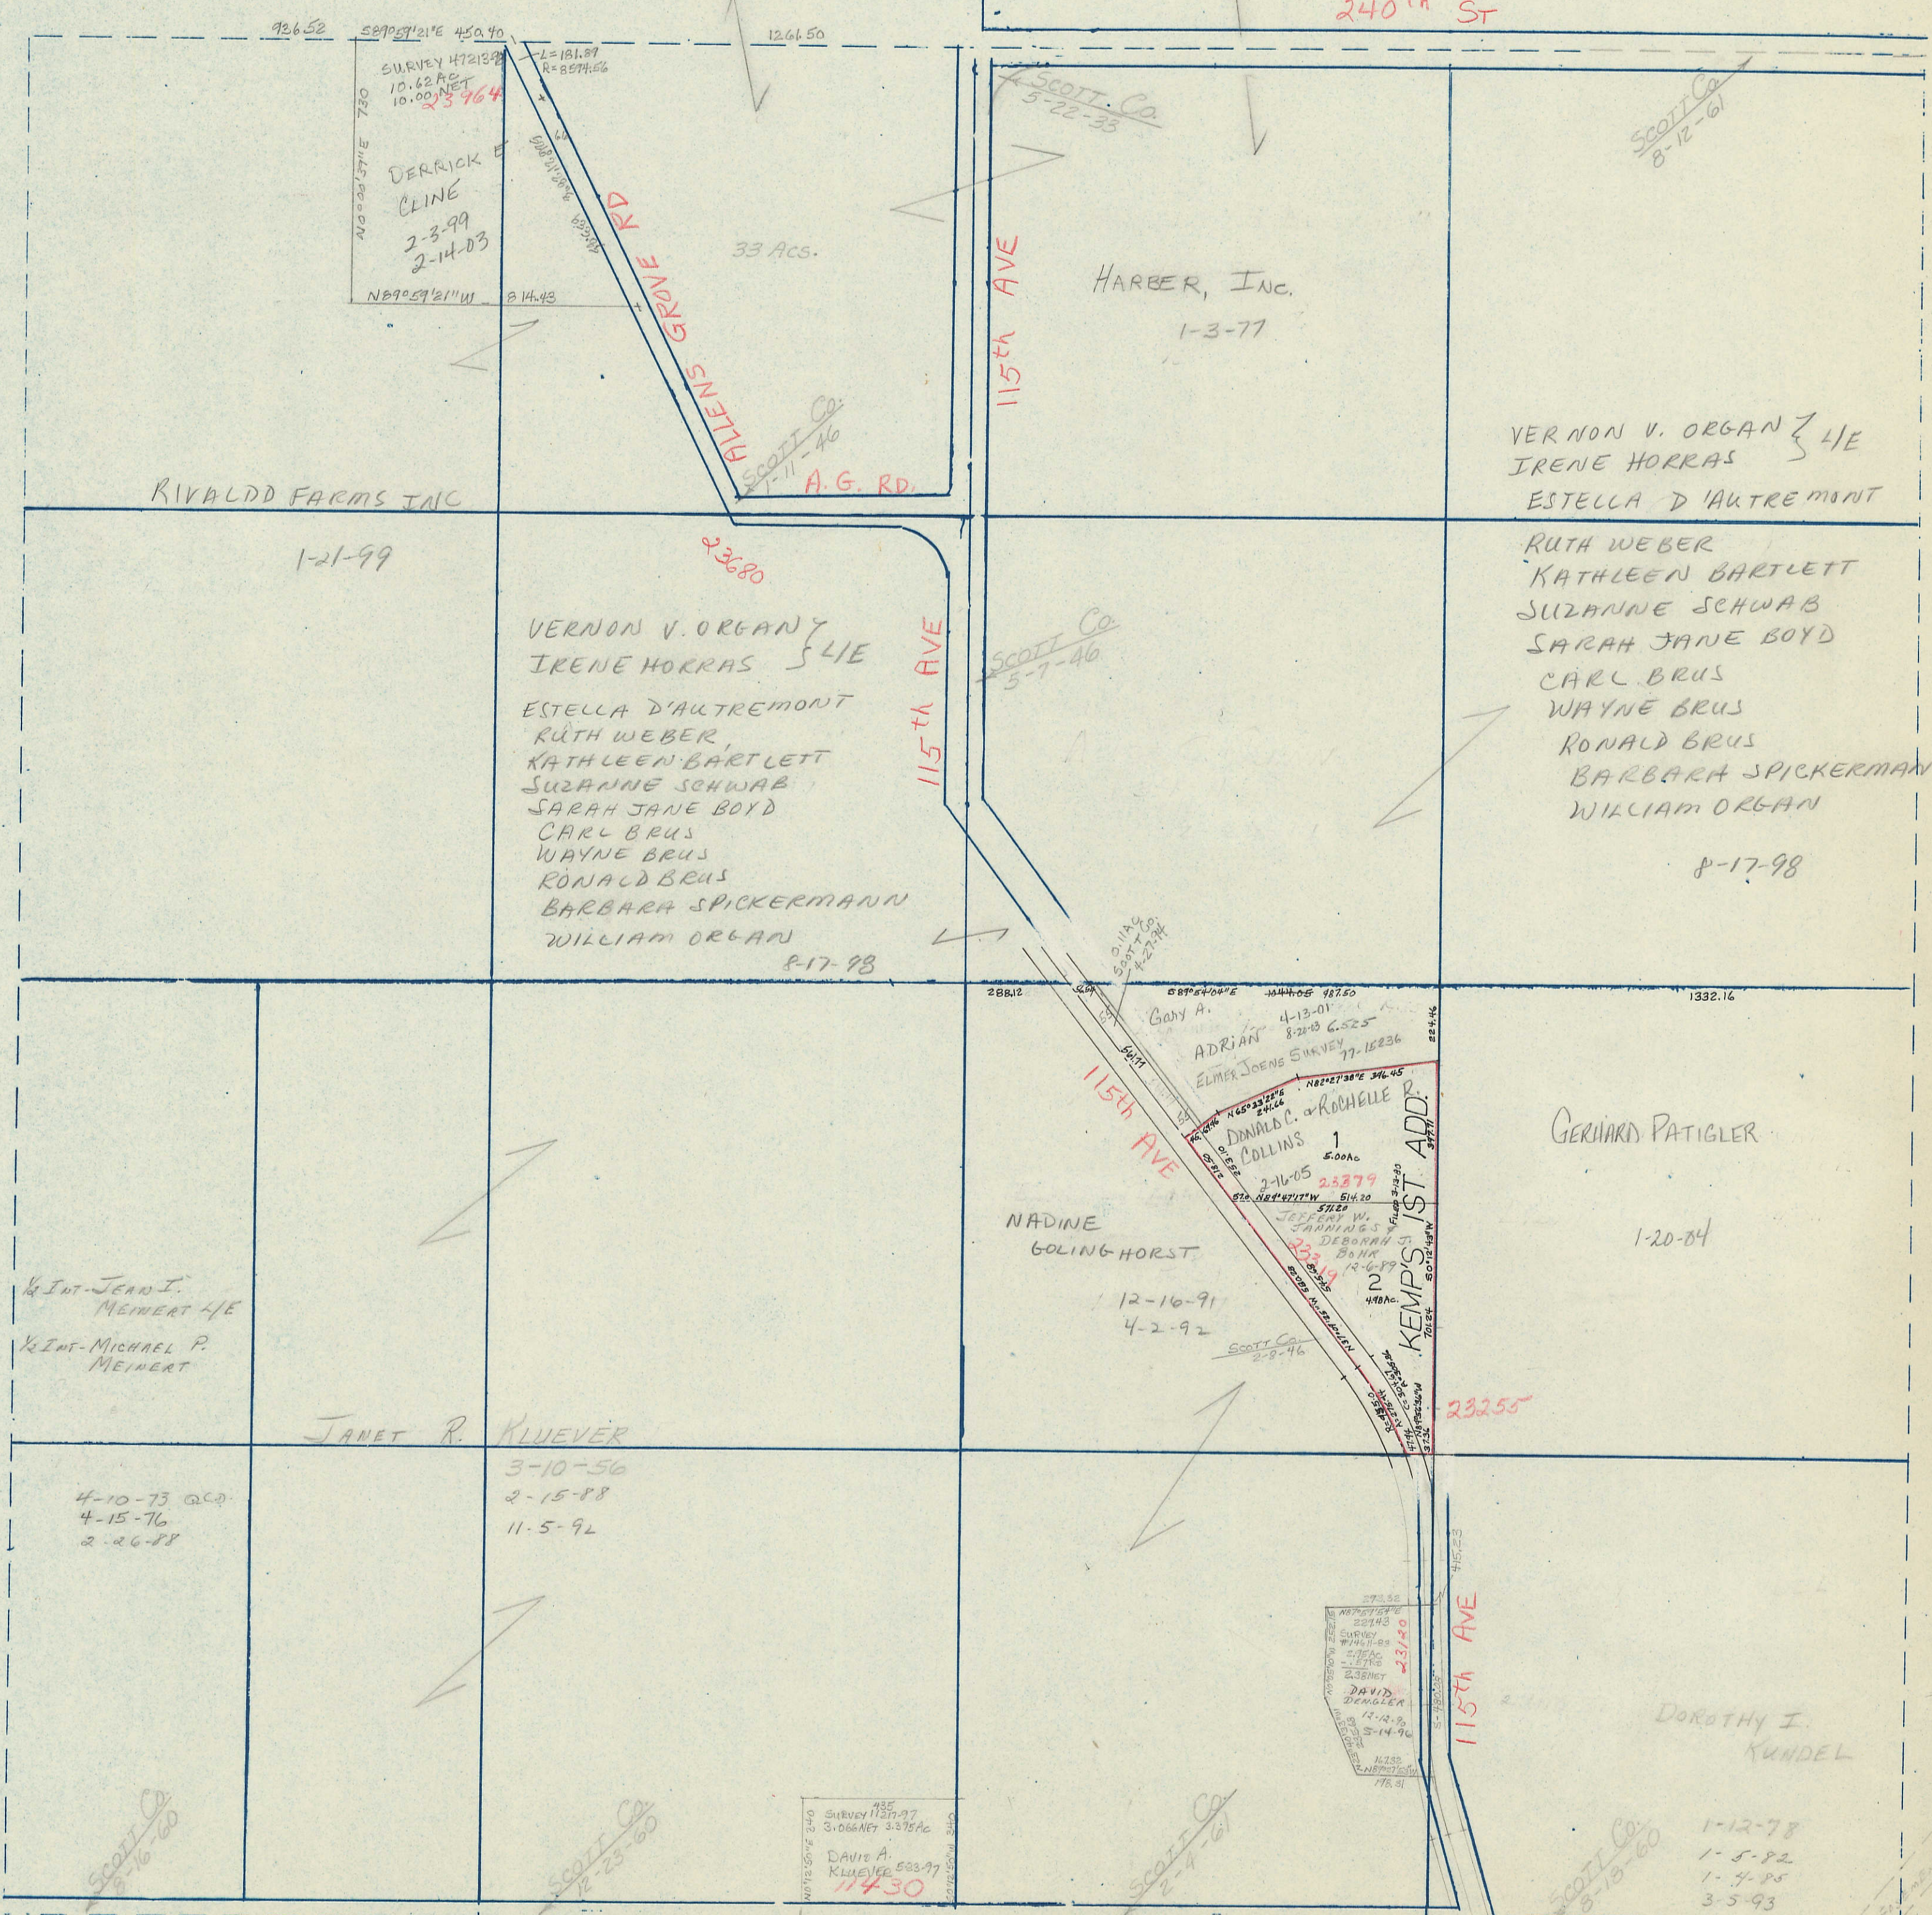

WEST

EAST

230th ST

SOUTH

80.04 CH

3rd Sub. Element 180
11-22-21