


SECTION
14

SCALE IN CHAINS

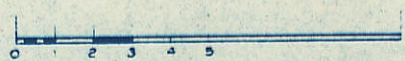

Township 79-North; Range 2

EAST OF THE FIFTH PRINCIPAL MERIDIAN

SCALE IN FEET



SCOTT COUNTY, IOWA


HICKORY GROVE TOWNSHIP

Transfer Page 235

NORTH

WEST

EAST

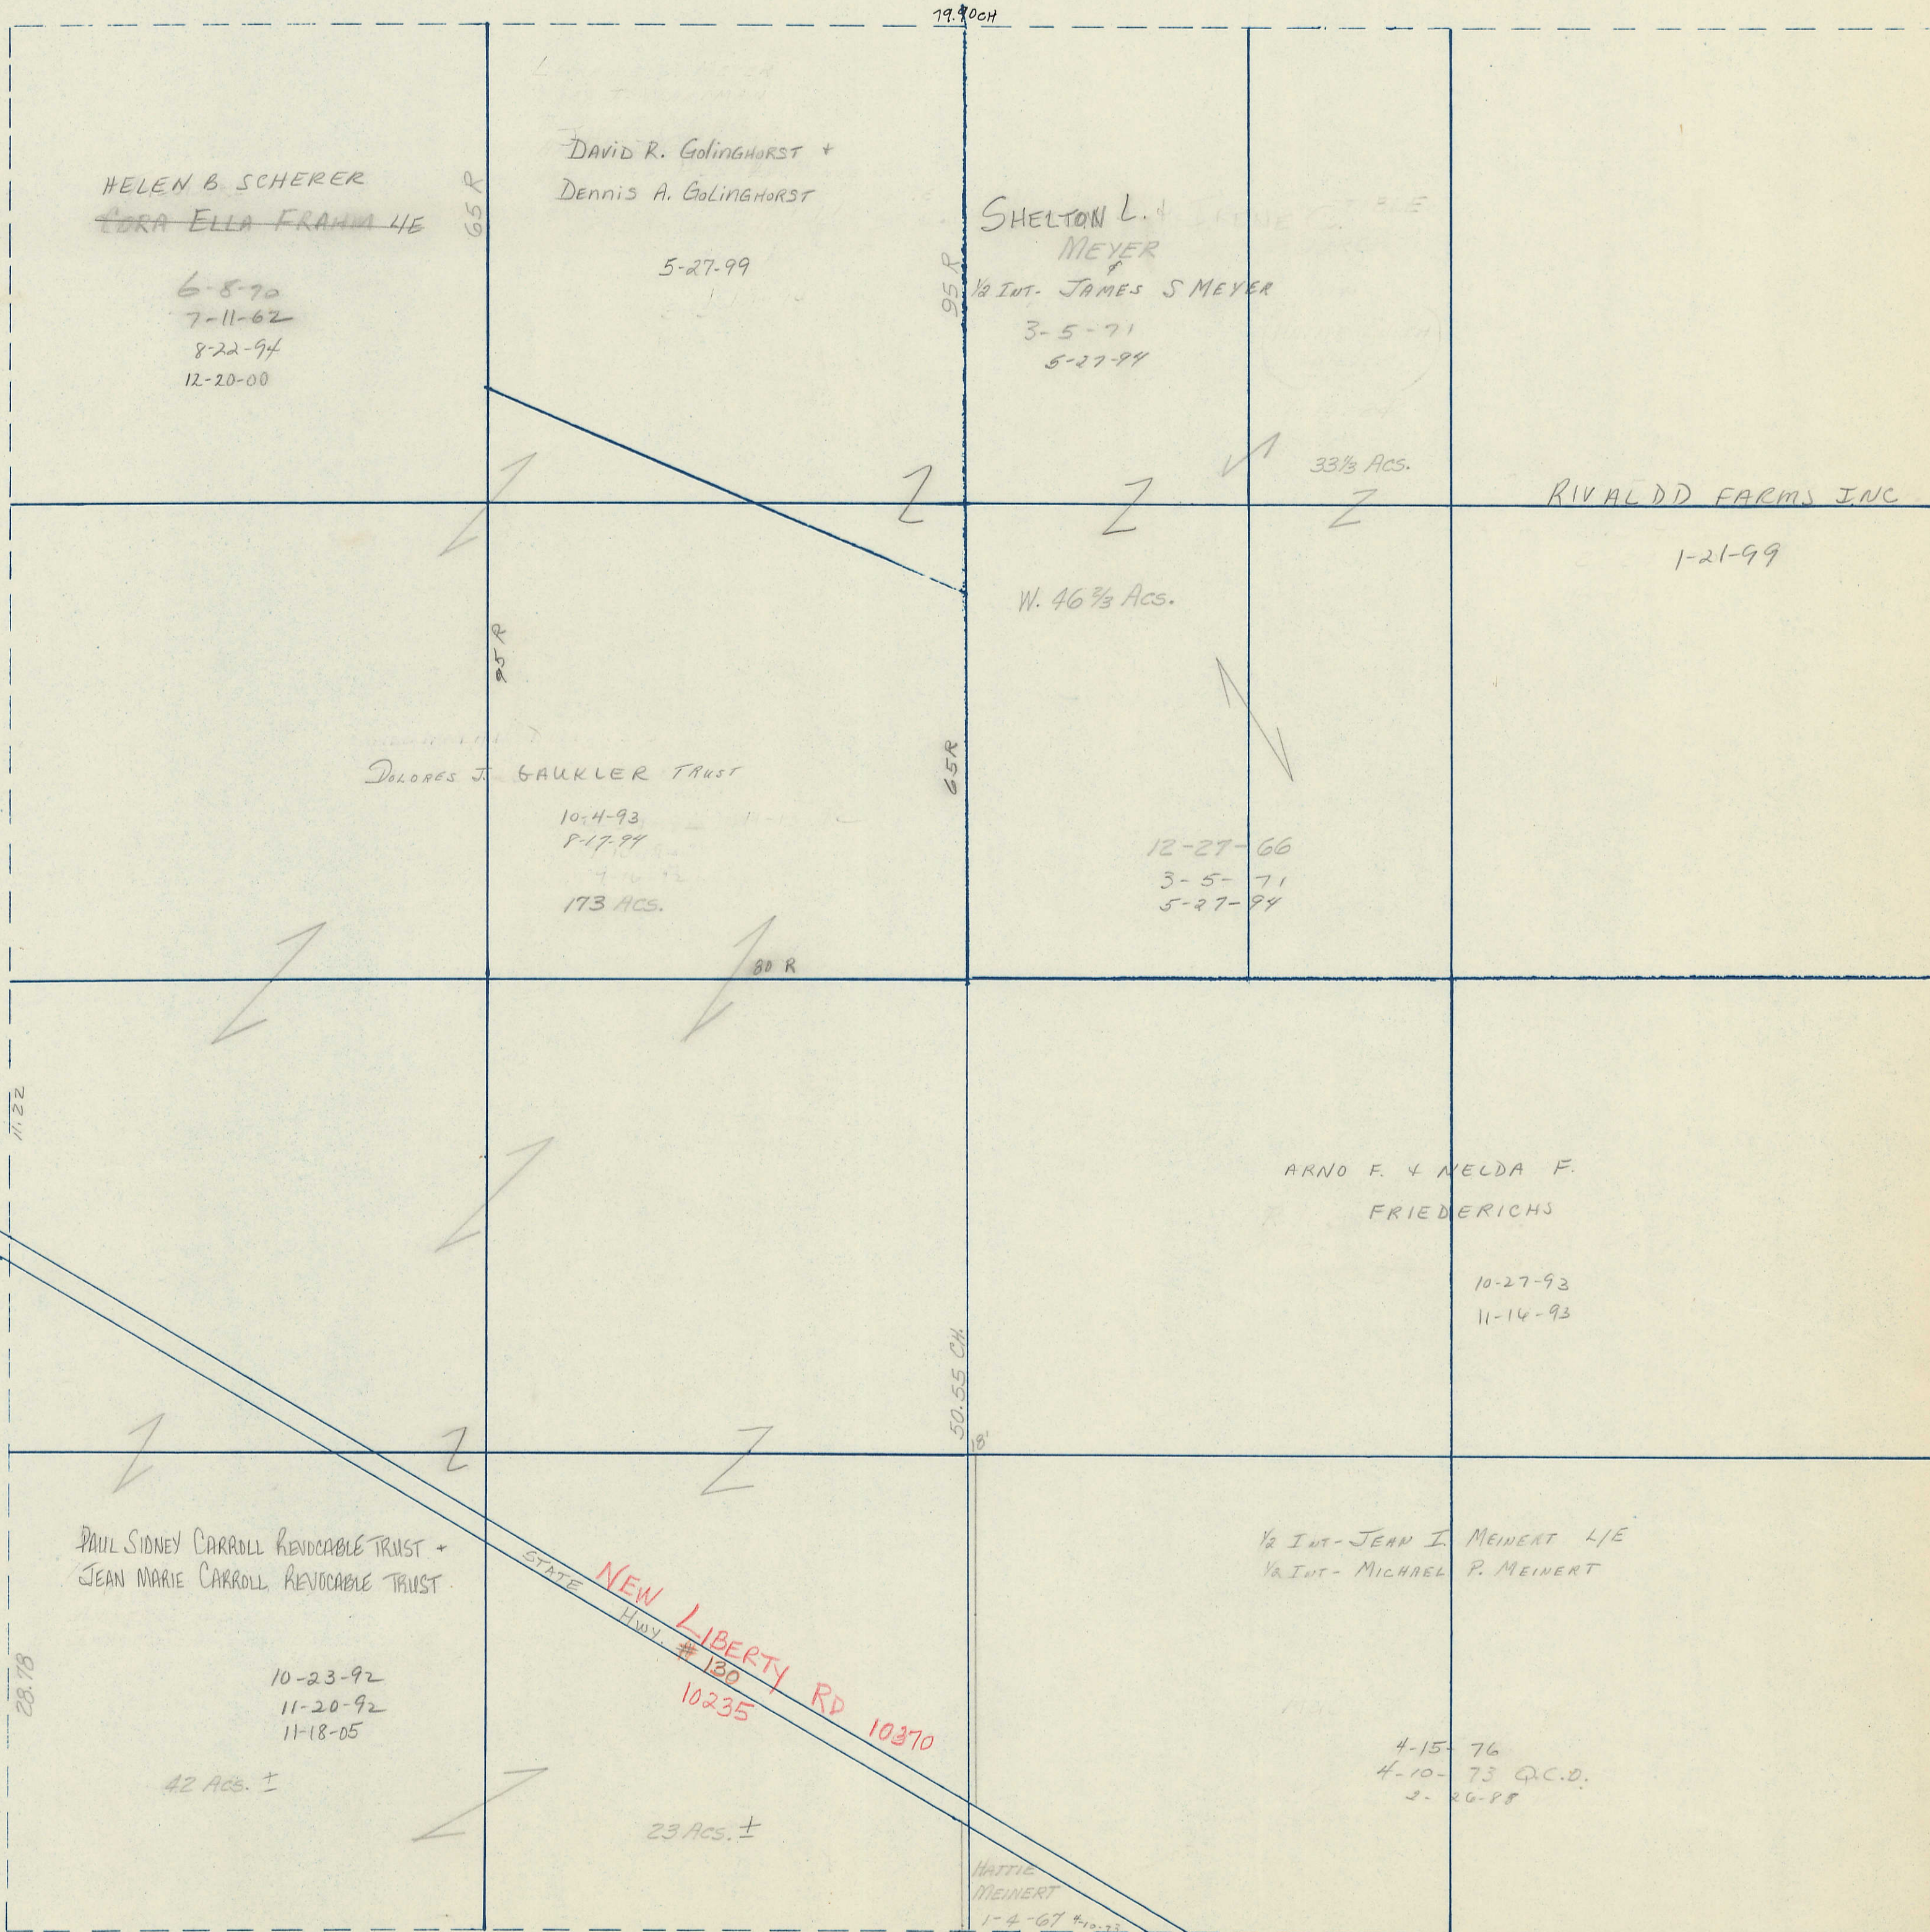

HELEN B. SCHERER
~~EDRA ELLA FRANK 4E~~

6-8-70
7-11-62
8-22-94
12-20-00

DAVID R. GOLINGHORST +
DENNIS A. GOLINGHORST

5-27-99

SHELTON L. MEYER

1/2 INT. JAMES S MEYER
3-5-71
5-27-94

RIVALDD FARMS INC

1-21-99

DOLORES J. GAUKLER TRUST

10-4-93
8-17-88
4-16-72
173 ACS.

W. 46 2/3 ACS.

12-27-66
3-5-71
5-27-94

ARNO F. & NELDA F.
FRIEDERICHS

10-27-93
11-14-93

PAUL SIDNEY CARROLL REVOCABLE TRUST +
JEAN MARIE CARROLL REVOCABLE TRUST

10-23-92
11-20-92
11-18-05

42 ACS. ±

STATE
NEW LIBERTY RD
Hwy. # 130
10235
10370

23 ACS. ±

1/2 INT. JEAN I. MEINERT L/E
1/2 INT. MICHAEL P. MEINERT

4-15-76
4-10-73 Q.C.D.
2-26-88

HATTIE
MEINERT

1-4-67

ARTHUR
MEYER

10-14-87

SOUTH