


SECTION
18


SCALE IN CHAINS

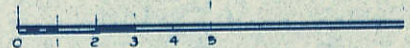

Township 79-North; Range 2

EAST OF THE FIFTH PRINCIPAL MERIDIAN


SCALE IN FEET

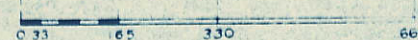

SCOTT COUNTY, IOWA
HICKORY GROVE TOWNSHIP

Transfer Page 239

NORTH

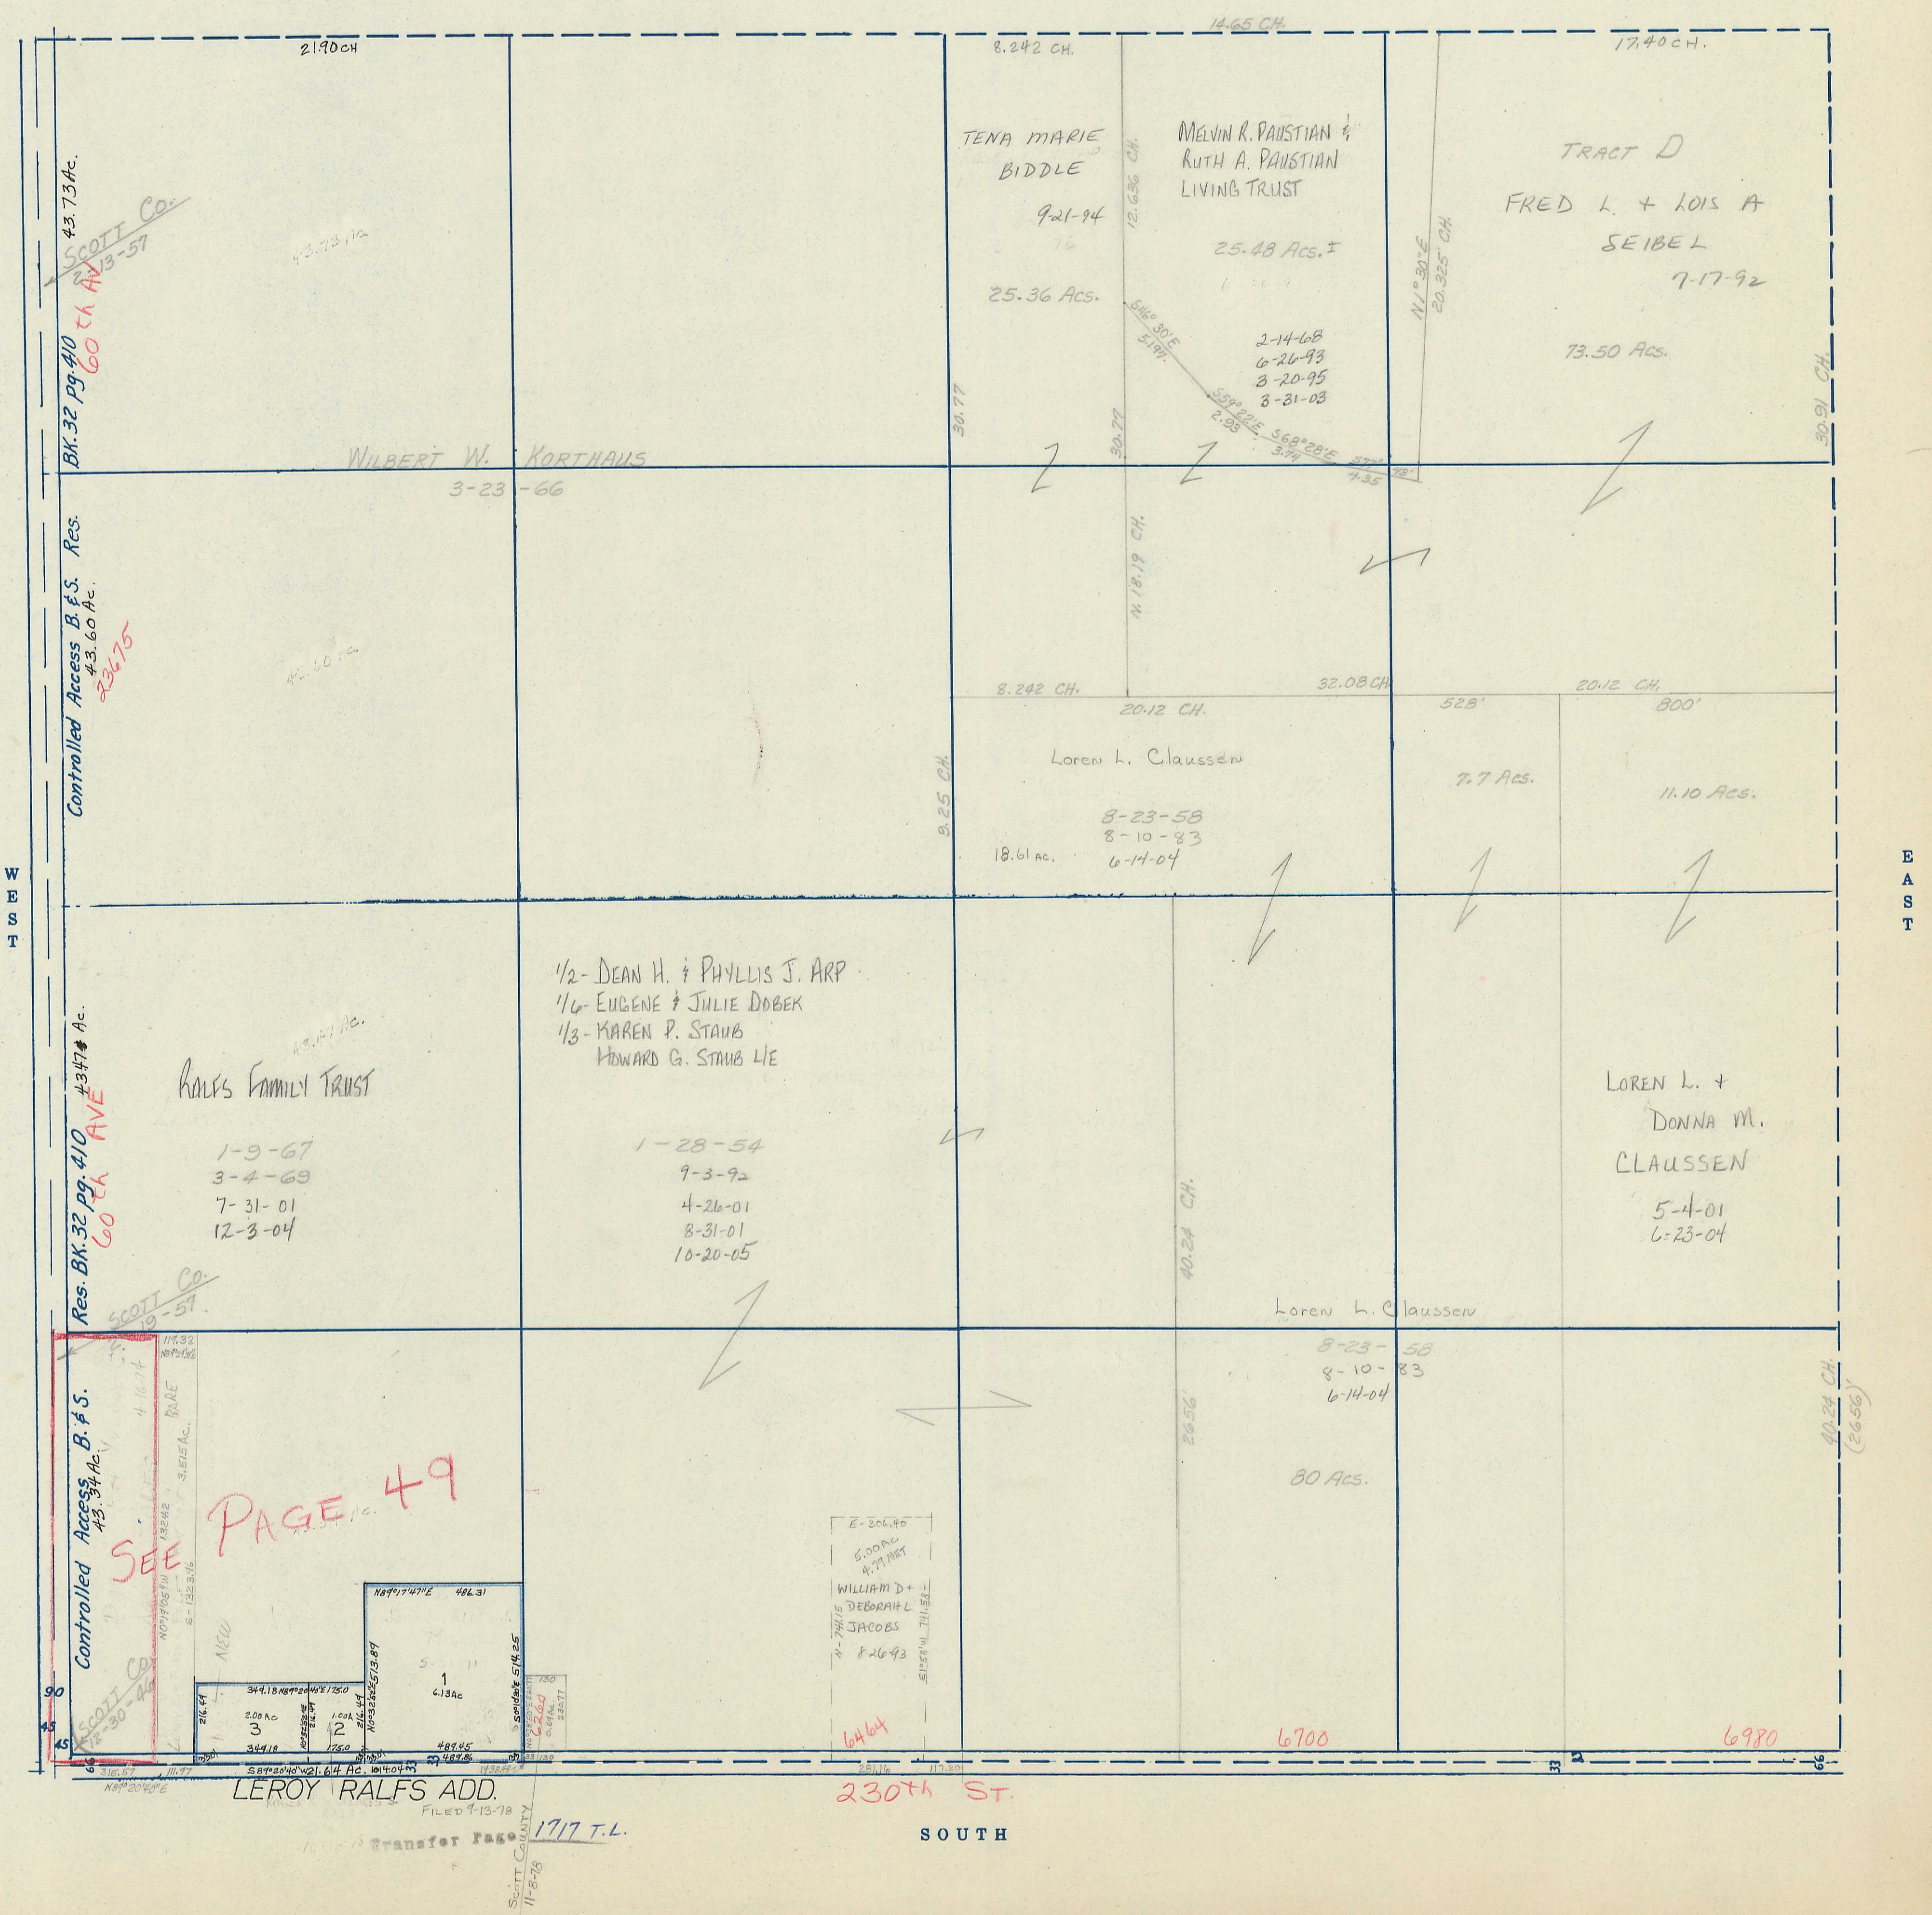

SEE PAGE 49

WILLIAM D. + DEBORAH L. JACOBS
8-26-93

LERoy RALFs ADD.
FILED 9-13-78

230th ST.

SOUTH